
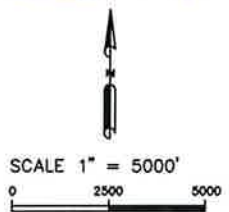


Drawing: WITT_GU34-23_4-APD.DWG Date: 06/10/2011 11:28:16 AM R:\Project Files\Witt GU 34-23 #4\Permitting Drawings\

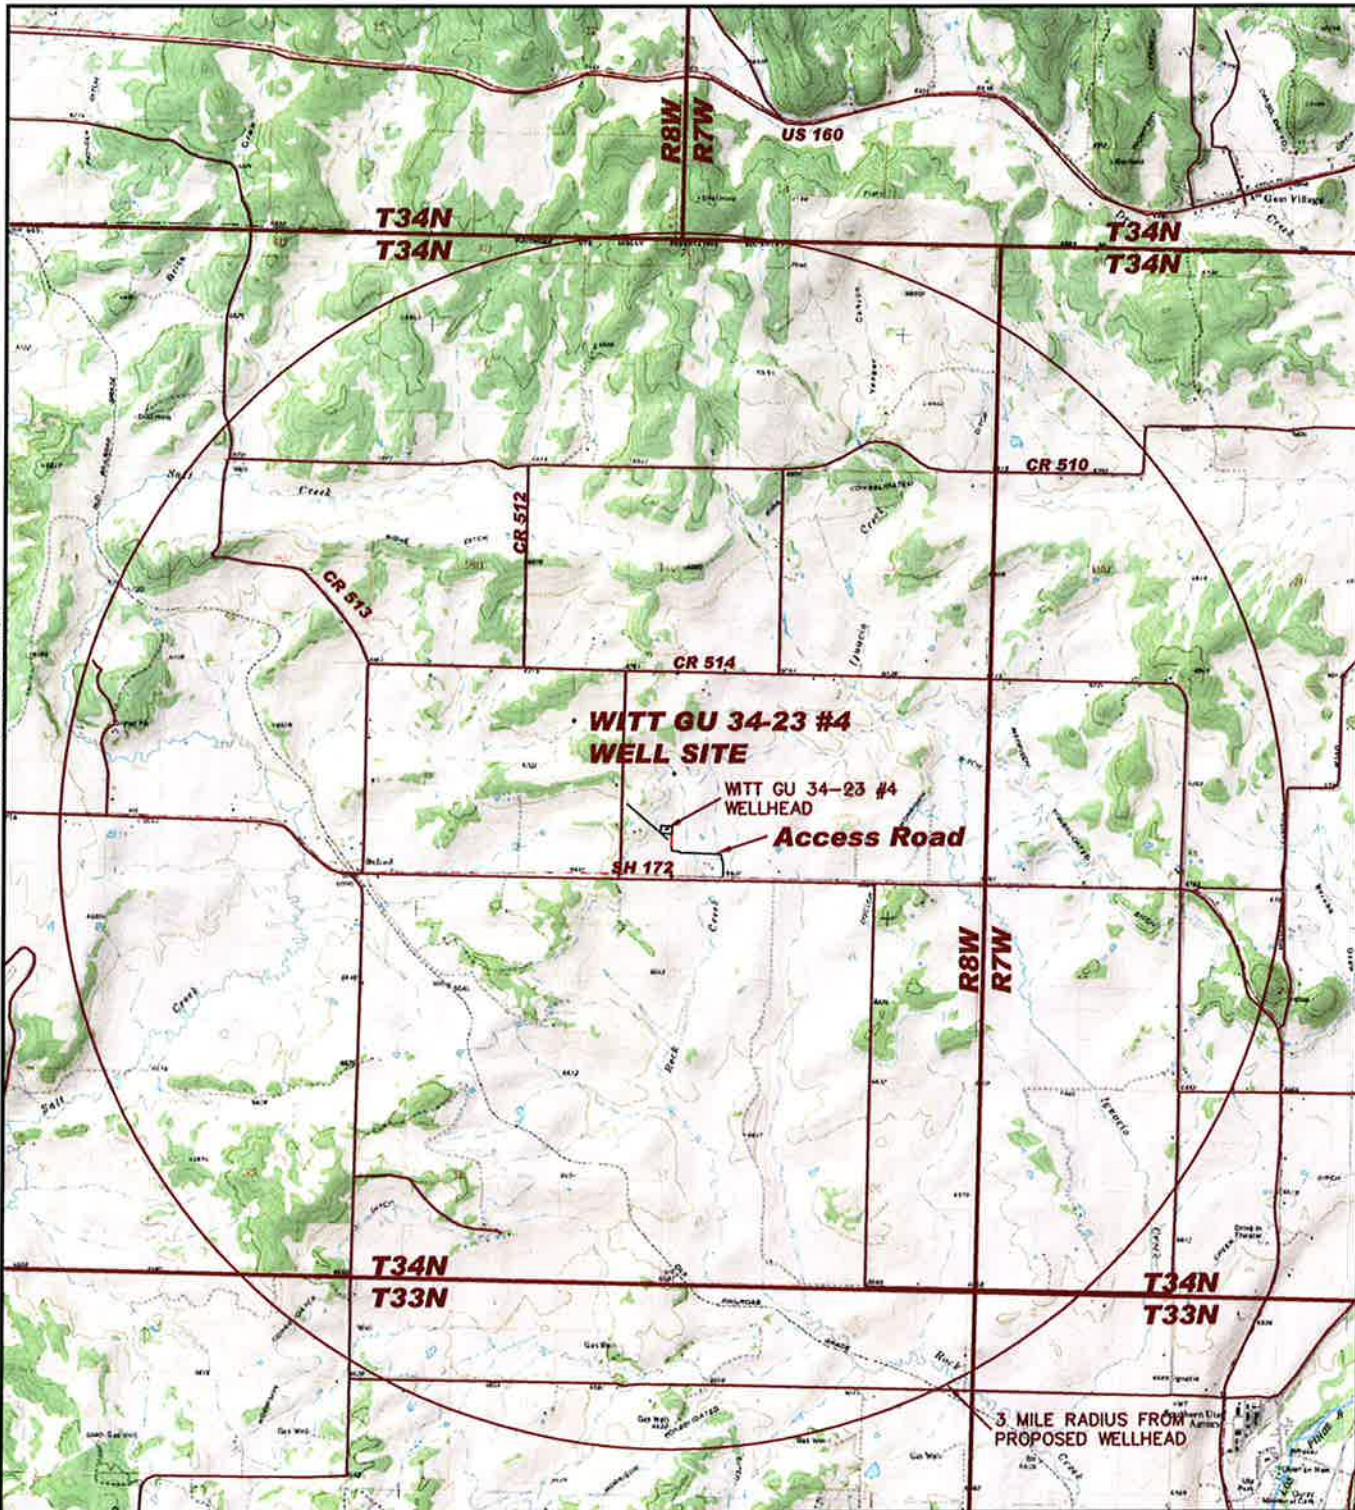

LAT: 37.17276 N
LONG: 107.68722W
SW1/4 SECTION 23 T34N, R8W, N.M.P.M.
LA PLATA COUNTY, COLORADO

 211 Rock Point Dr. Durango, CO 81301 (877) 973-7369	PROJ. NO 8572	FILE NO. WITT_GU34-23_4-APD	WITT GU 34-23 #4 TOPO MAP		REV A
	DRAWN BY DK	DATE 06/28/11	CHECKED KL	BP AMERICA PROD. CO. - DURANGO, CO	