

50 0 100

GRAPHIC SCALE IN FEET
1 INCH = 100 FEET



ESTIMATED EARTHWORK QUANTITIES (cy)				
ITEM	CUT	FILL	TOPSOIL	EXCESS
PAD	16914	15864	400	650
PIT	5000			5000
TOTALS	21914	15864	400	5650

*NOTE:

- 1.) SWELL FACTOR OF 10% APPLIED TO CUT VOLUME ONLY.
- 2.) TOPSOIL VOLUME BASED ON 12" SOIL DEPTH.
- 3.) TOTAL DISTURBED AREA = 6.92 ac.

Construction Plan Prepared for:
Williams. Williams Production, RMT


RG 24-14-298 - Sheet 2
CONSTRUCTION LAYOUT

SCALE: 1" = 100'
DATE: 6/22/11
PLAT: 2 of 7
PROJECT: Williams Highland
DFT: cws

136 East Third Street
Rifle, Colorado 81650
Ph. (970) 625-2720
Fax (970) 625-2773

BOOKCLIFF
Survey Services, Inc.

Section 14
T. 2 S., R 98 W
6th. P.M.

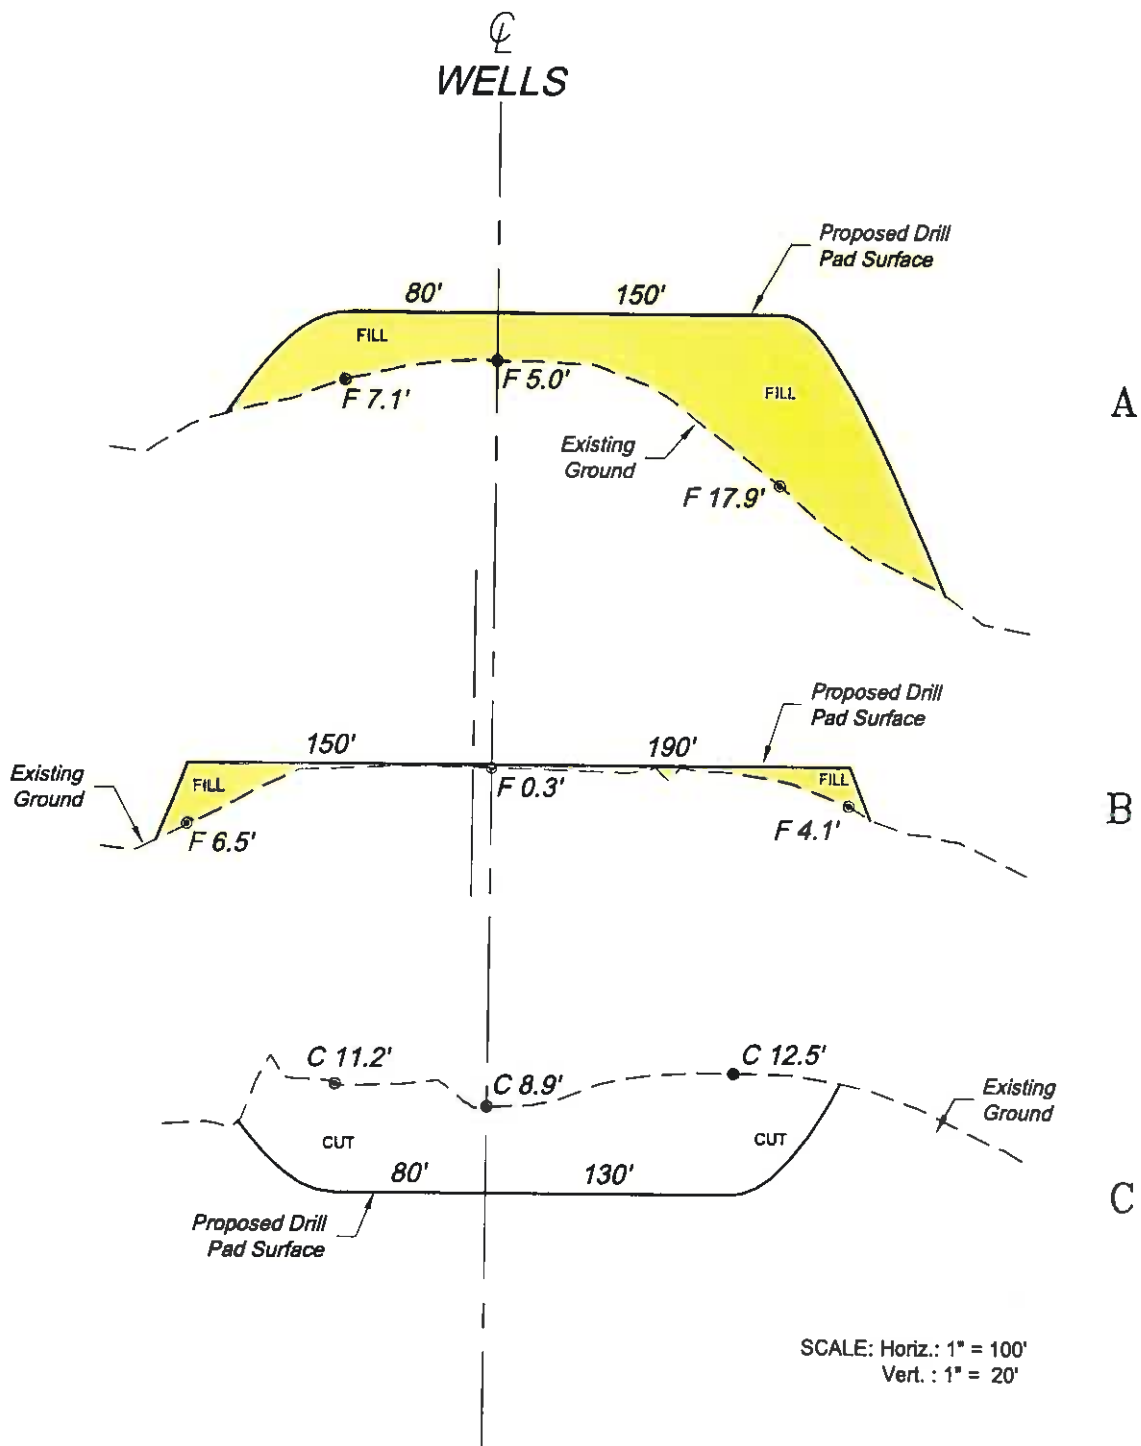

*NOTE:
ALL PROPOSED CUT AND FILL
SIDE SLOPES ARE AT 2:1 UNLESS
OTHERWISE NOTED.

REVISED: 7/29/11

SCALE: As Noted
DATE: 6/22/11
PLAT: 3 of 7
PROJECT: Williams Highlands
DFT: CW/S

Construction Plan Prepared for:
Williams Williams Production, RMT
RG 24-14-298 Drill Pad - Sheet 3
CONSTRUCTION LAYOUT
CROSS SECTIONS

120 East Main Street
P.O. Box 11650
P.O. Box 11650
P.O. Box 11650



BOOKCLIFF
Survey Services, Inc.

K:\2010 HIGHLANDS CENTRAL\RG 24-14-298 CENTRAL\WG 24-14-298.dwg, 7/29/2011 1:59:13 PM