


2A ATTACHMENT 4

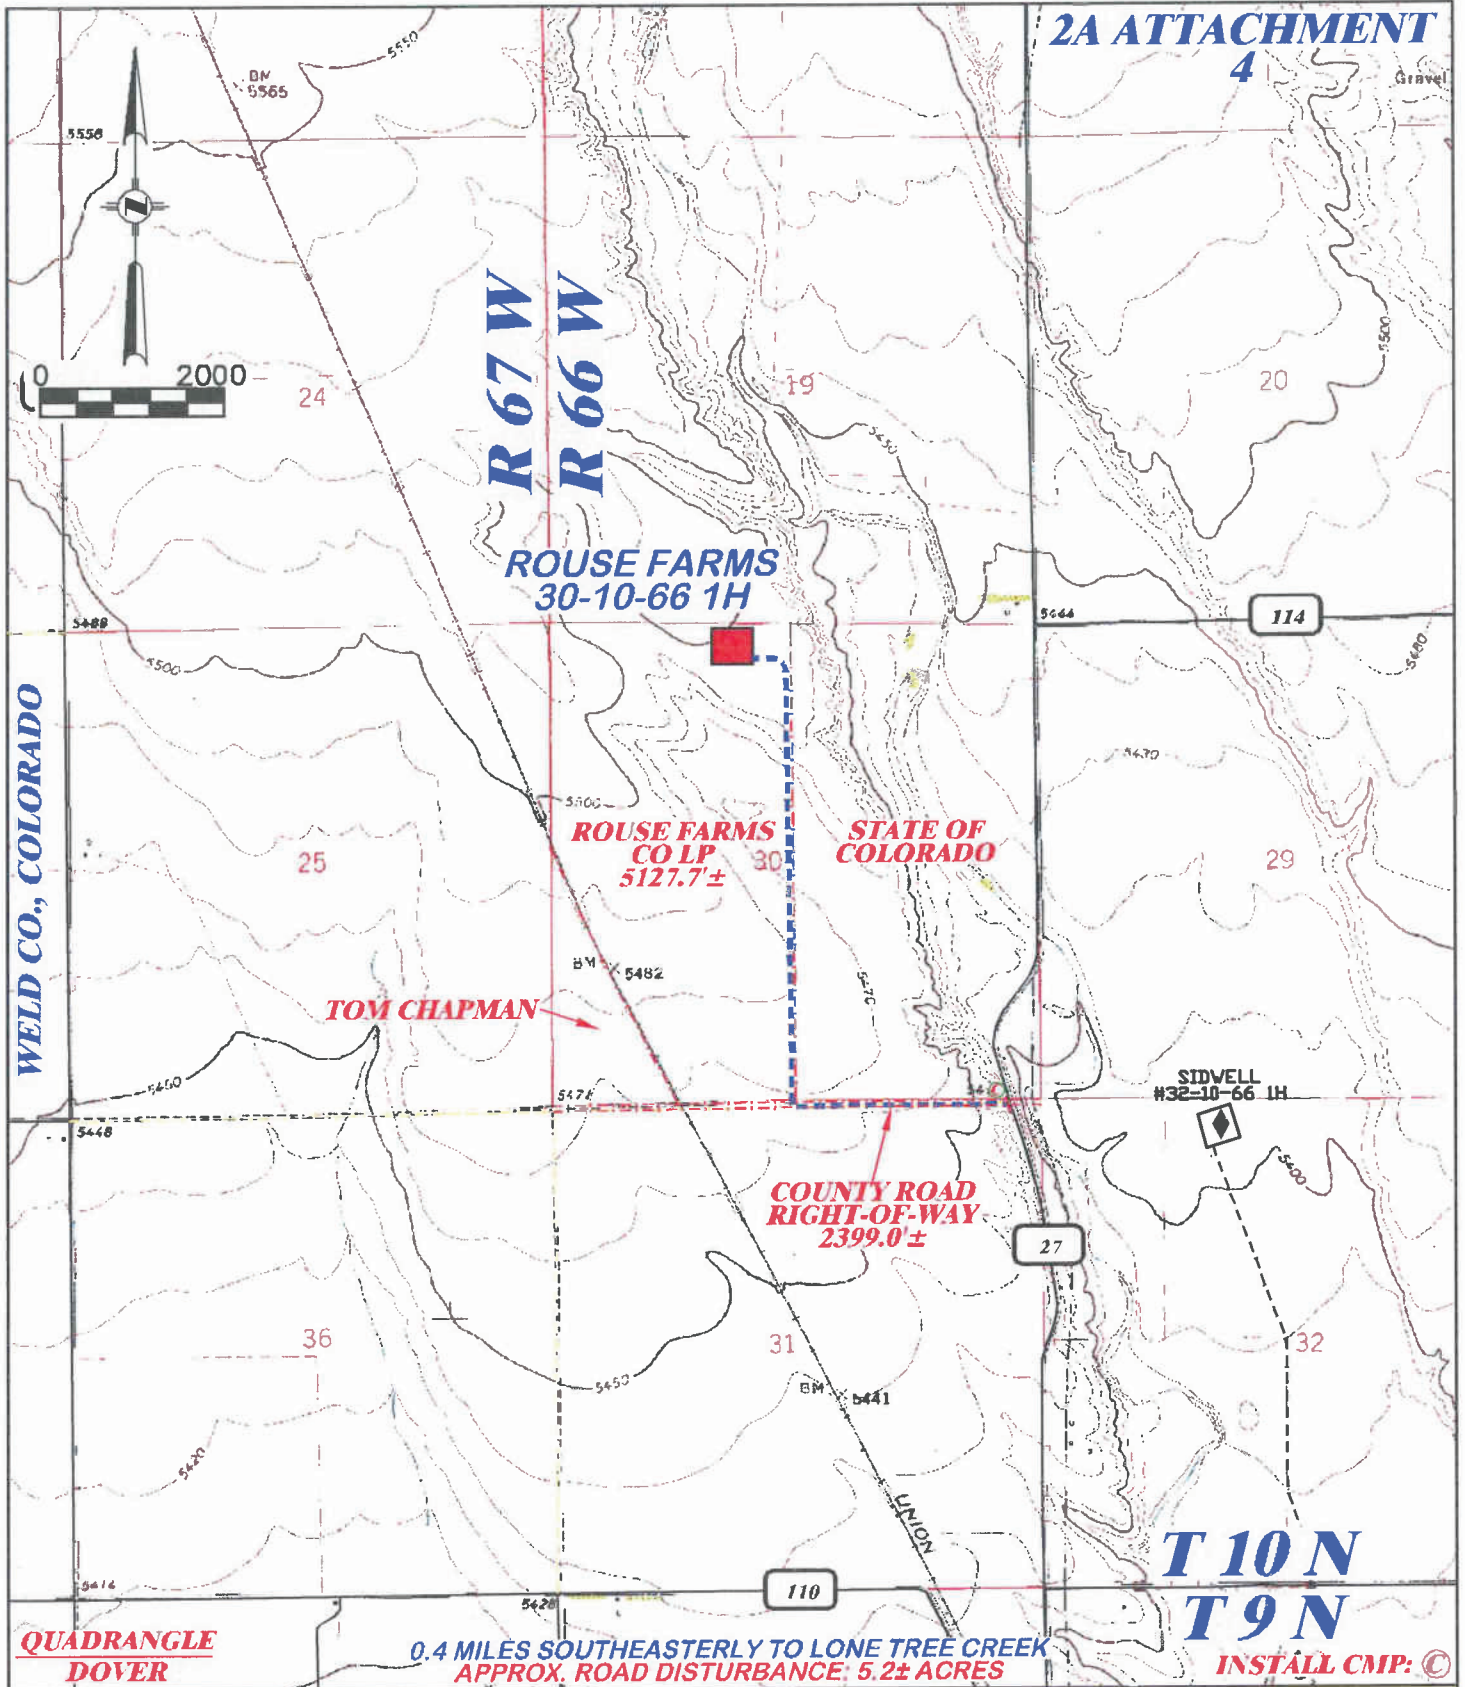

DRG RIFFIN & ASSOCIATES, INC.
(307) 362-5028 1414 ELK ST., ROCK SPRINGS, WY 82901

| | |
|------------------------|-------------------|
| DRAWN: 4/27/11 - MMM | SCALE: 1" = 2000' |
| REVISED: 8/18/11 - MMM | DRG JOB No. 18532 |
| ROAD REROUTE | EXHIBIT 4 |

| PROPOSED ROAD | |
|--|---------------------|
| CHESAPEAKE ENERGY, LLC. ROUSE FARMS 30-10-66 1H SECTION 30, T10N, R66W | |
| TOTAL PROPOSED LENGTH: 7526.7'± | |
| PROPOSED ROAD - - - - - | EXISTING ROAD ————— |