


LOCATION DRAWING

SHOEMAKER AA07-63HN & 65HN, SHOEMAKER A12-23D

SECTION: 12
TOWNSHIP: 6N
RANGE: 64W

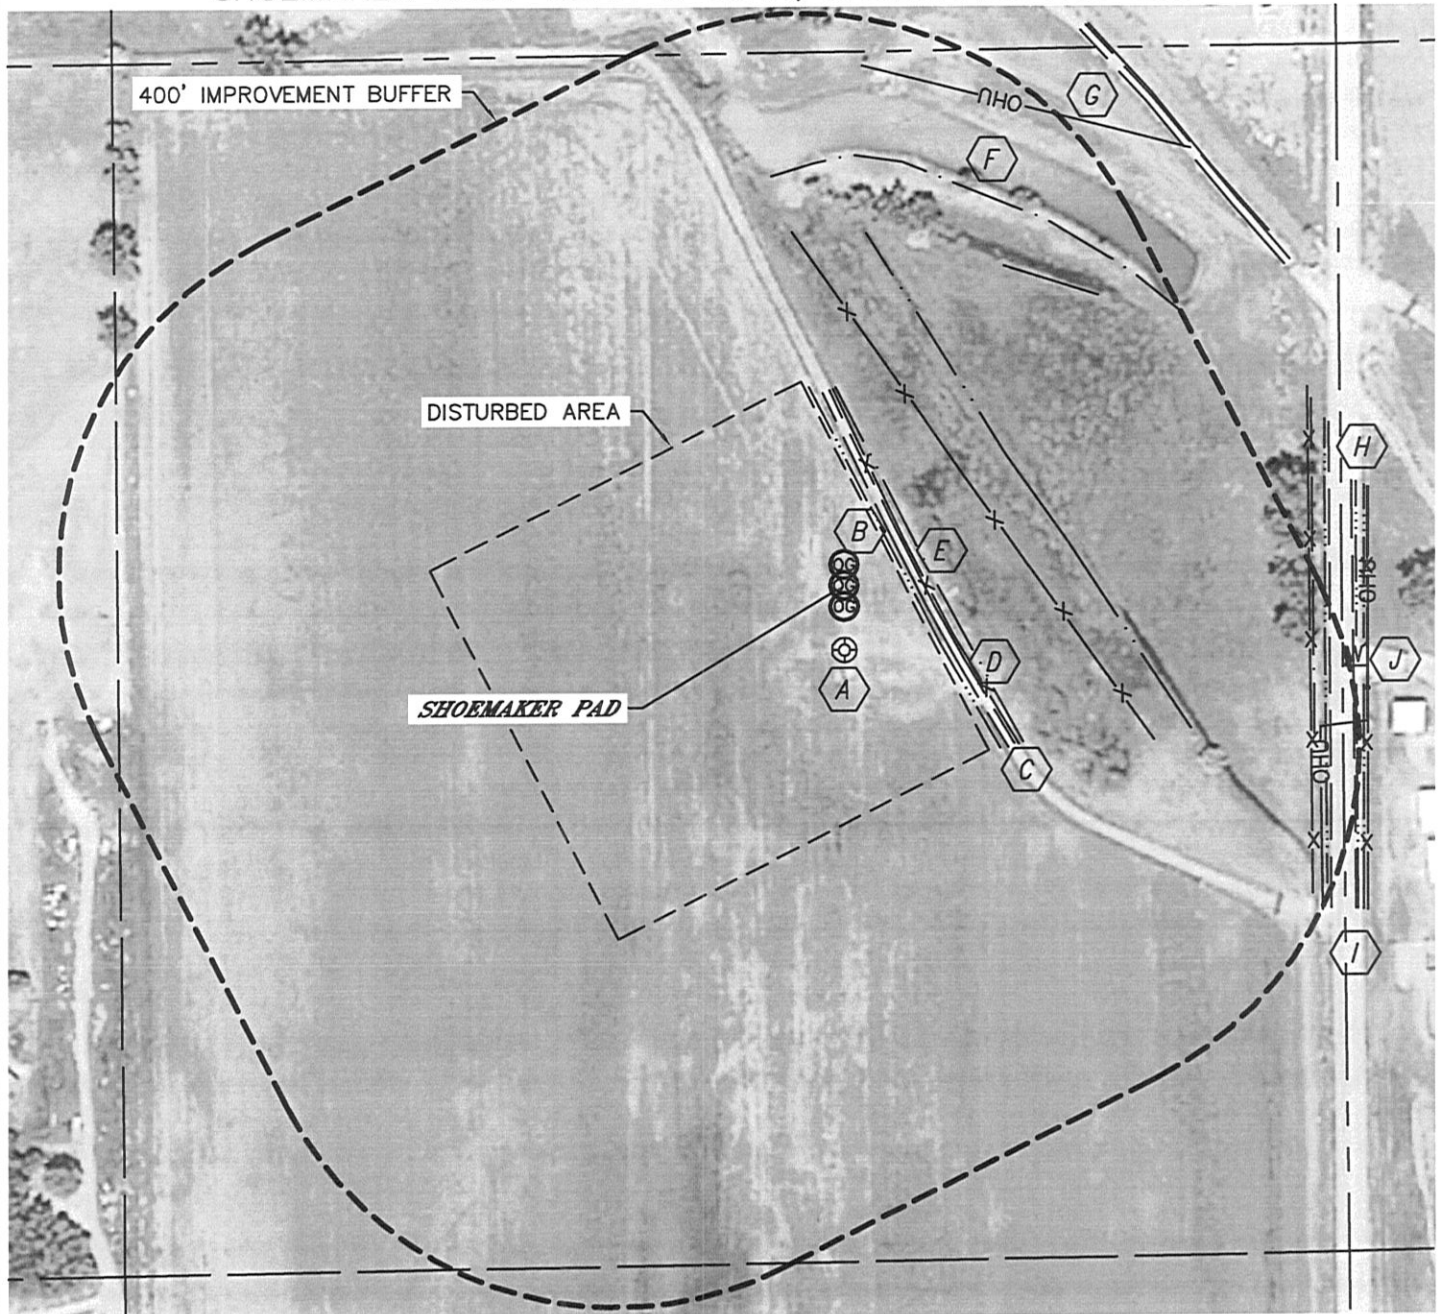

IMPROVEMENTS:

(MEASURED FROM THE SHOEMAKER AA07-65HN LOCATION)

- | | |
|---|---|
| (A) EX. WELL 70' S | (F) POND 449' NE |
| (B) DITCH 64', 224' NE, 507', 562' E, 598' NE | (G) OVERHEAD UTILITY 538' SE, 552' NE, 565' E |
| (C) FIELD ROAD 69', 586' NE | (H) BARROW DITCH 520', 553' E |
| (D) FENCE 80', 175' NE, 503', 566' E | (I) COUNTY ROAD 61 525' E |
| (E) WET AREA 89', 387' NE | (J) WATERLINE MARKER 577' SE |

NEAREST: BUILDING 607' SE, PUBLIC ROAD 525' E (CR 61),
ABOVE GROUND UTILITY 538' SE, RAILROAD 5500' SE (ABANDONED), PROPERTY LINE 538' E

