


PRODUCTION FACILITY LOCATION DRAWING

FRONT RANGE K17-28D

SECTION: 17
TOWNSHIP: 4N
RANGE: 66W

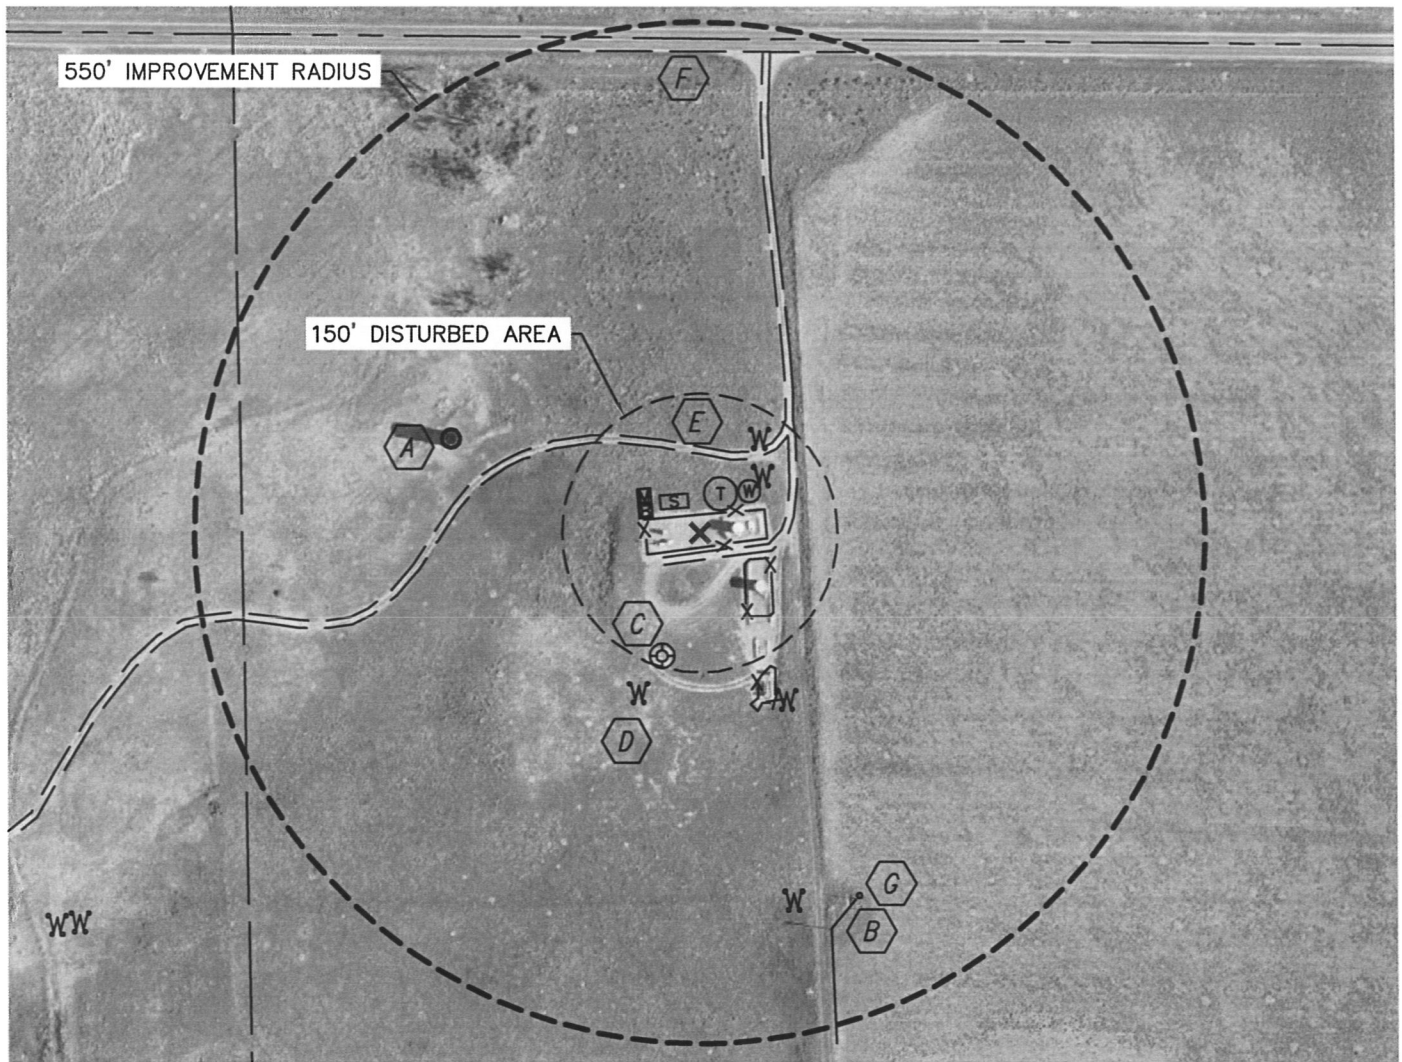

REFERENCE POINT LOCATION:
LATITUDE: 40.31749°N
LONGITUDE: 104.79503°W
ELEV: 4734
PDOP: 1.5
DATE: 9-14-10
OPERATOR: BRIAN BRINKMAN
1/41/4: NE1/4NE1/4
FNL: 532'
FEL: 856'
DISTANCE TO WELL: 1082'
ASSOCIATED NEW WELLS:
FRONT RANGE K17-28D
ASSOCIATED EXISTING WELLS:
TIGGER K17-2

IMPROVEMENTS:

- A SILO 280' NW
- B OVERHEAD UTILITY 429' SE
- C FRONT RANGE 1-17 138' SW
- D WOOD POSTS 408' SE, 185' SW, 92' NE
- E FIELD ROAD 84' N, 20' S
- F COUNTY ROAD 46 520' N
- G IRRIGATION PUMP 427' SE

LEGEND

- X - REFERENCE POINT
- T - PROPOSED TANK
- W - PROPOSED WATER VAULT
- S - PROPOSED SEPARATOR
- B - PROPOSED BURNER
- M - PROPOSED METER

ALL DISTANCES ARE APPROXIMATE.

NEAREST: BUILDING 280' NW,
PUBLIC ROAD 520' N, ABOVE GROUND UTILITY 429' SE,
RAILROAD 5280'+, PROPERTY LINE 532' N

