


LOCATION DRAWING


ARD C06-18D

SECTION: 6
TOWNSHIP: 4N
RANGE: 64W

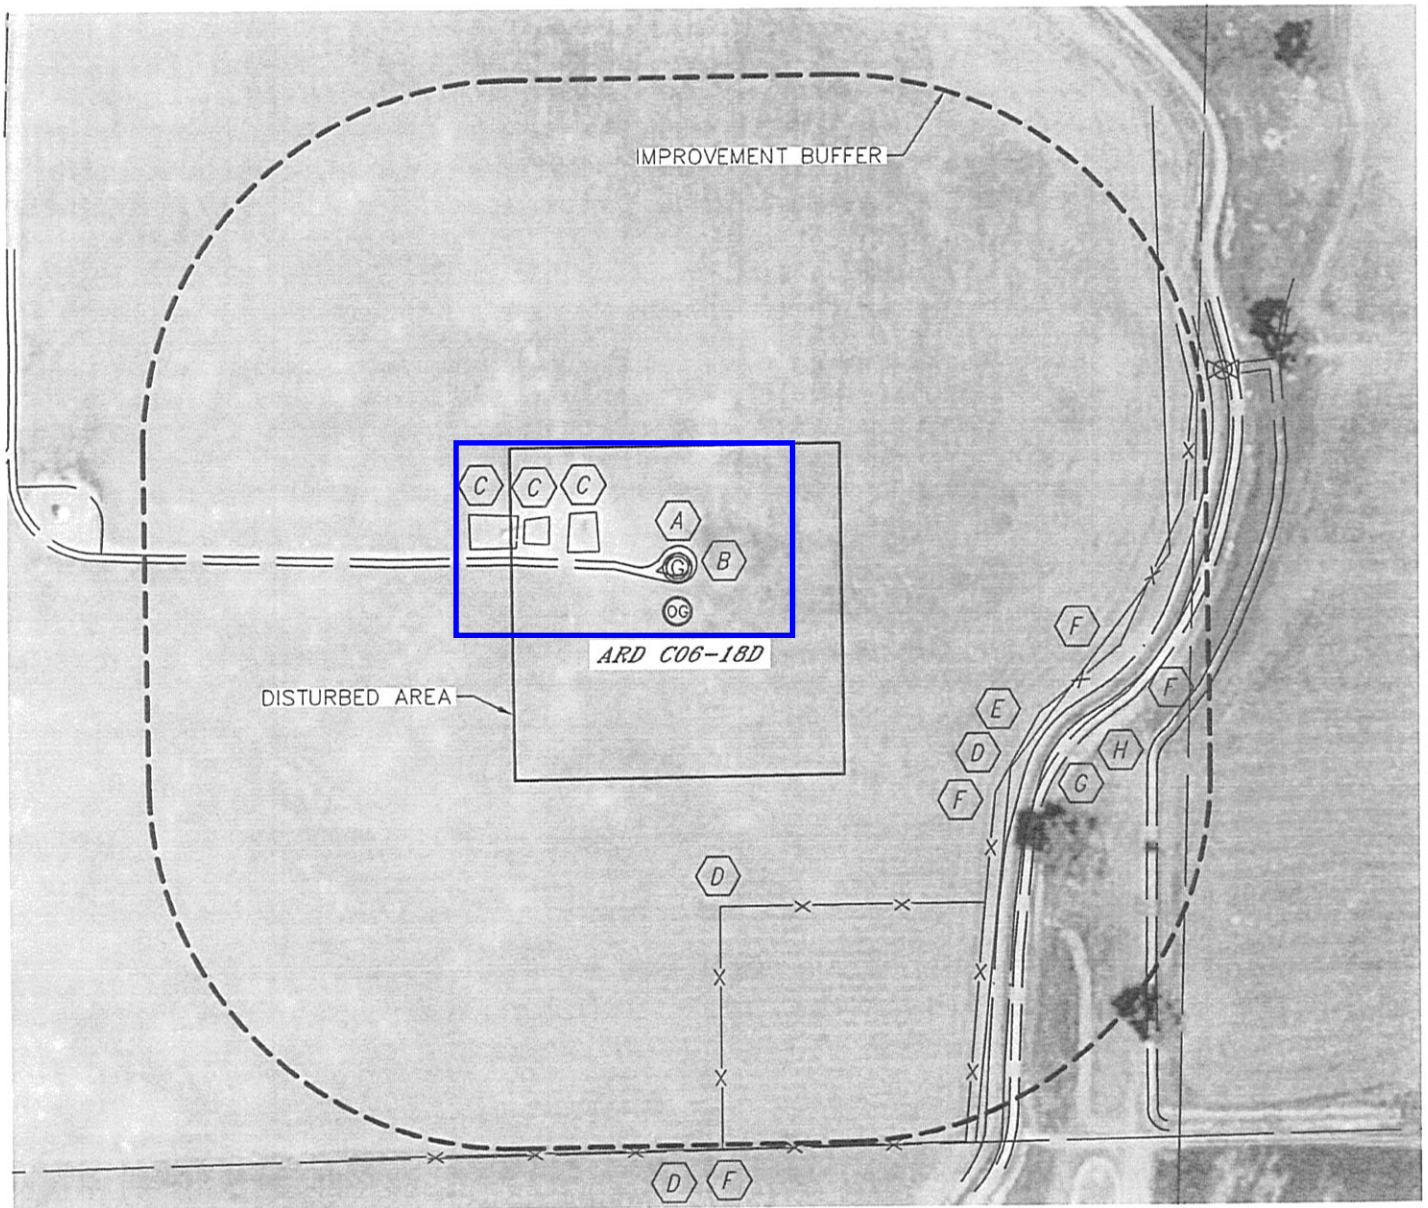

- (A) COBB #6-1 WELL HEAD 47'N
- (B) SOUTHERLY EDGE DIRT WELL ROAD 30'N
- (C) PRODUCTION EQUIPMENT 107'NW, 158'NW, 189'NW
- (D) FENCE 324'S, 400'SE, 585'S
- (E) WESTERLY EDGE OF DITCH 418'SE
- (F) PROPERTY LINE 403'SE, 586'S, 484'E, 563'E
- (G) WESTERLY EDGE DIRT DITCH ROAD 440'SE
- (H) WESTERLY EDGE DIRT FIELD ROAD 540'SE

NEAREST: BUILDING=1425' W
PUBLIC ROAD=1944' W
ABOVE GROUND UTILITY=1867' W
RAILROAD=5280'+
PROPERTY LINE=403' SE

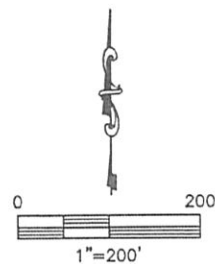

Approx. Actual Disturbance Area per Justin Garrett PROJECT#: 2009216