

**ECLIPSE**  
surveying


111 E. THIRD ST., SUITE 208, RIFLE, CO 81650  
(970) 625-3048

**SCALE:** AS NOTED  
**DATE:** 11/15/11  
**SHEET:** 2 OF 8  
**PROJECT:** SCOTT SWSW  
**DFT:** TAB



**Bill Barrett Corporation**

**SCOTT 41C-36-692 PAD  
DRILL PAD CROSS SECTIONS**

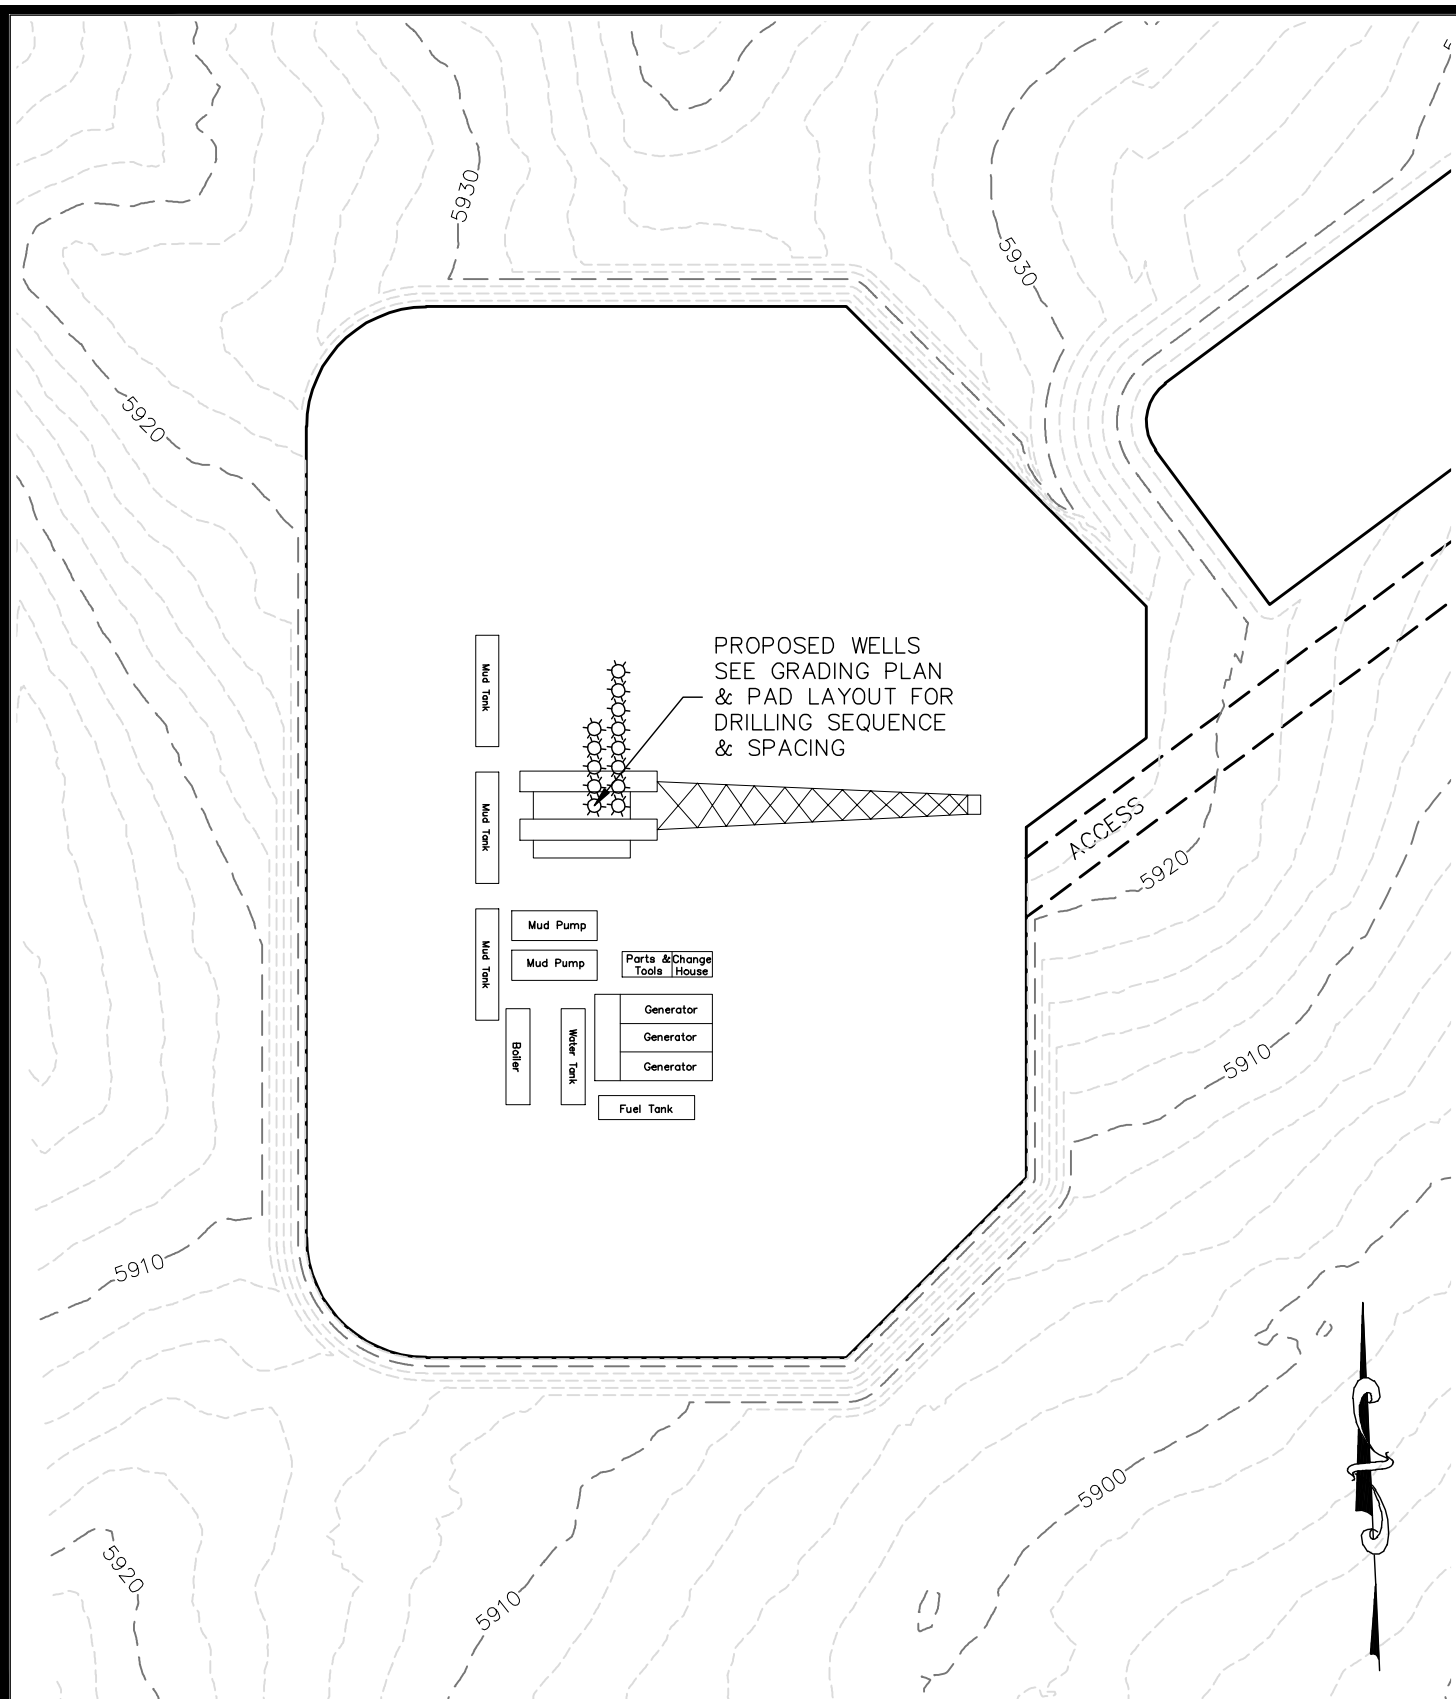

**ECLIPSE**  
surveying

111 E. THIRD ST., SUITE 208, RIFLE, CO 81650  
(970) 625-3048

SCALE: 1" = 80'  
DATE: 11/15/11  
SHEET: 3 OF 8  
PROJECT: SCOTT SWSW  
DFT: TAB



**Bill Barrett Corporation**

**SCOTT 41C-36-692 PAD  
DRILL RIG LAYOUT**