



A

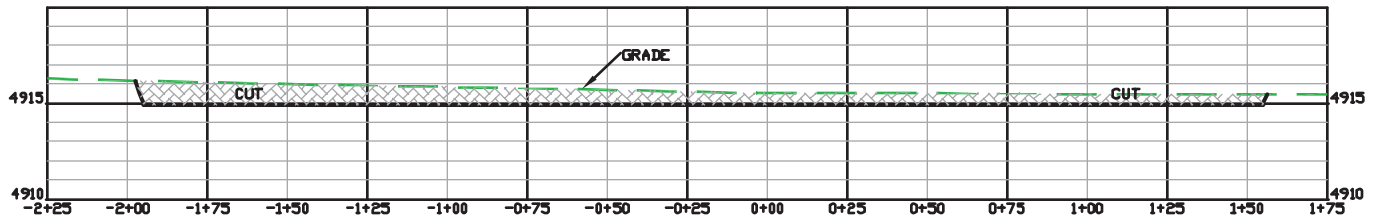

B

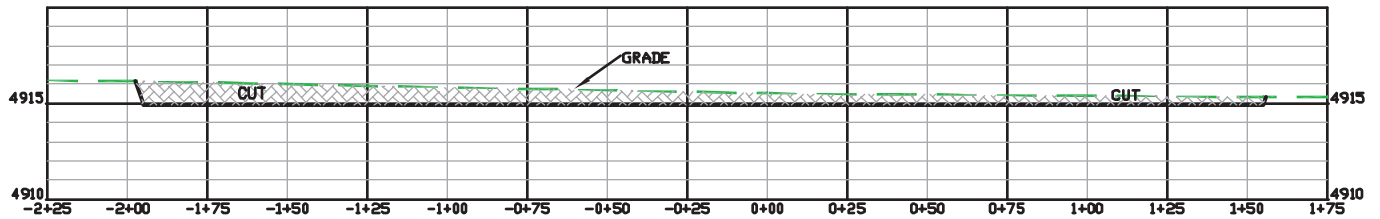

C



(307) 362-5028

RIFFIN & ASSOCIATES, INC.
1414 ELK ST., ROCK SPRINGS, WY 82901

DRAWN: 11/28/11 - JMB

HORZ. 1" = 60' VERT. 1" = 10'

REVISED: NA

DRG JOB No. 18946

EXHIBIT 3

CONSTRUCTION LAYOUT DRAWING 3 OF 3

CHESAPEAKE ENERGY, LLC.
STATE 8-60 16-3H
SECTION 16, T8N, R60W

UNGRADED ELEVATION: 4915.5'
FINISHED ELEVATION: 4914.9'