

SEE TOPO "B"

**PROPOSED LOCATION:
EMERALD #95X & #96X**

RANGELY

**T2N
T1N**

**R
103
W** **R
102
W**

LEGEND:

PROPOSED LOCATION



CHEVRON U.S.A., INC.

**EMERALD #95X & #96X
SECTION 36, T2N, R103W, 6th P.M.
SW 1/4 NW 1/4**



Uintah Engineering & Land Surveying
85 South 200 East Vernal, Utah 84078
(435) 789-1017 * FAX (435) 789-1813

**ACCESS ROAD
MAP**

11	18	11
MONTH	DAY	YEAR


SCALE: 1:100,000 DRAWN BY: S.F. REVISED: 00-00-00



CHEVRON U.S.A., INC.
EMERALD #95X & #96X
SECTION 36, T2N, R103W, 6th P.M.

PROCEED IN A NORTHWESTERLY DIRECTION FROM RANGELY, COLORADO ALONG HIGHWAY 64 APPROXIMATELY 5.1 MILES TO THE JUNCTION OF THIS ROAD AND AN EXISTING ROAD TO THE WEST; TURN LEFT AND PROCEED IN A WESTERLY DIRECTION APPROXIMATELY 0.7 MILES TO THE JUNCTION OF THIS ROAD AND AN EXISTING ROAD TO THE SOUTHWEST; TURN LEFT AND PROCEED IN A SOUTHWESTERLY, THEN SOUTHEASTERLY, THEN SOUTHERLY, THEN WESTERLY DIRECTION APPROXIMATELY 0.8 MILES TO THE BEGINNING OF THE PROPOSED ACCESS TO THE NORTHWEST; FOLLOW ROAD FLAGS IN A NORTHWESTERLY DIRECTION APPROXIMATELY 361' TO THE PROPOSED LOCATION.

TOTAL DISTANCE FROM RANGELY, COLORADO TO THE PROPOSED LOCATION IS APPROXIMATELY 6.7 MILES.

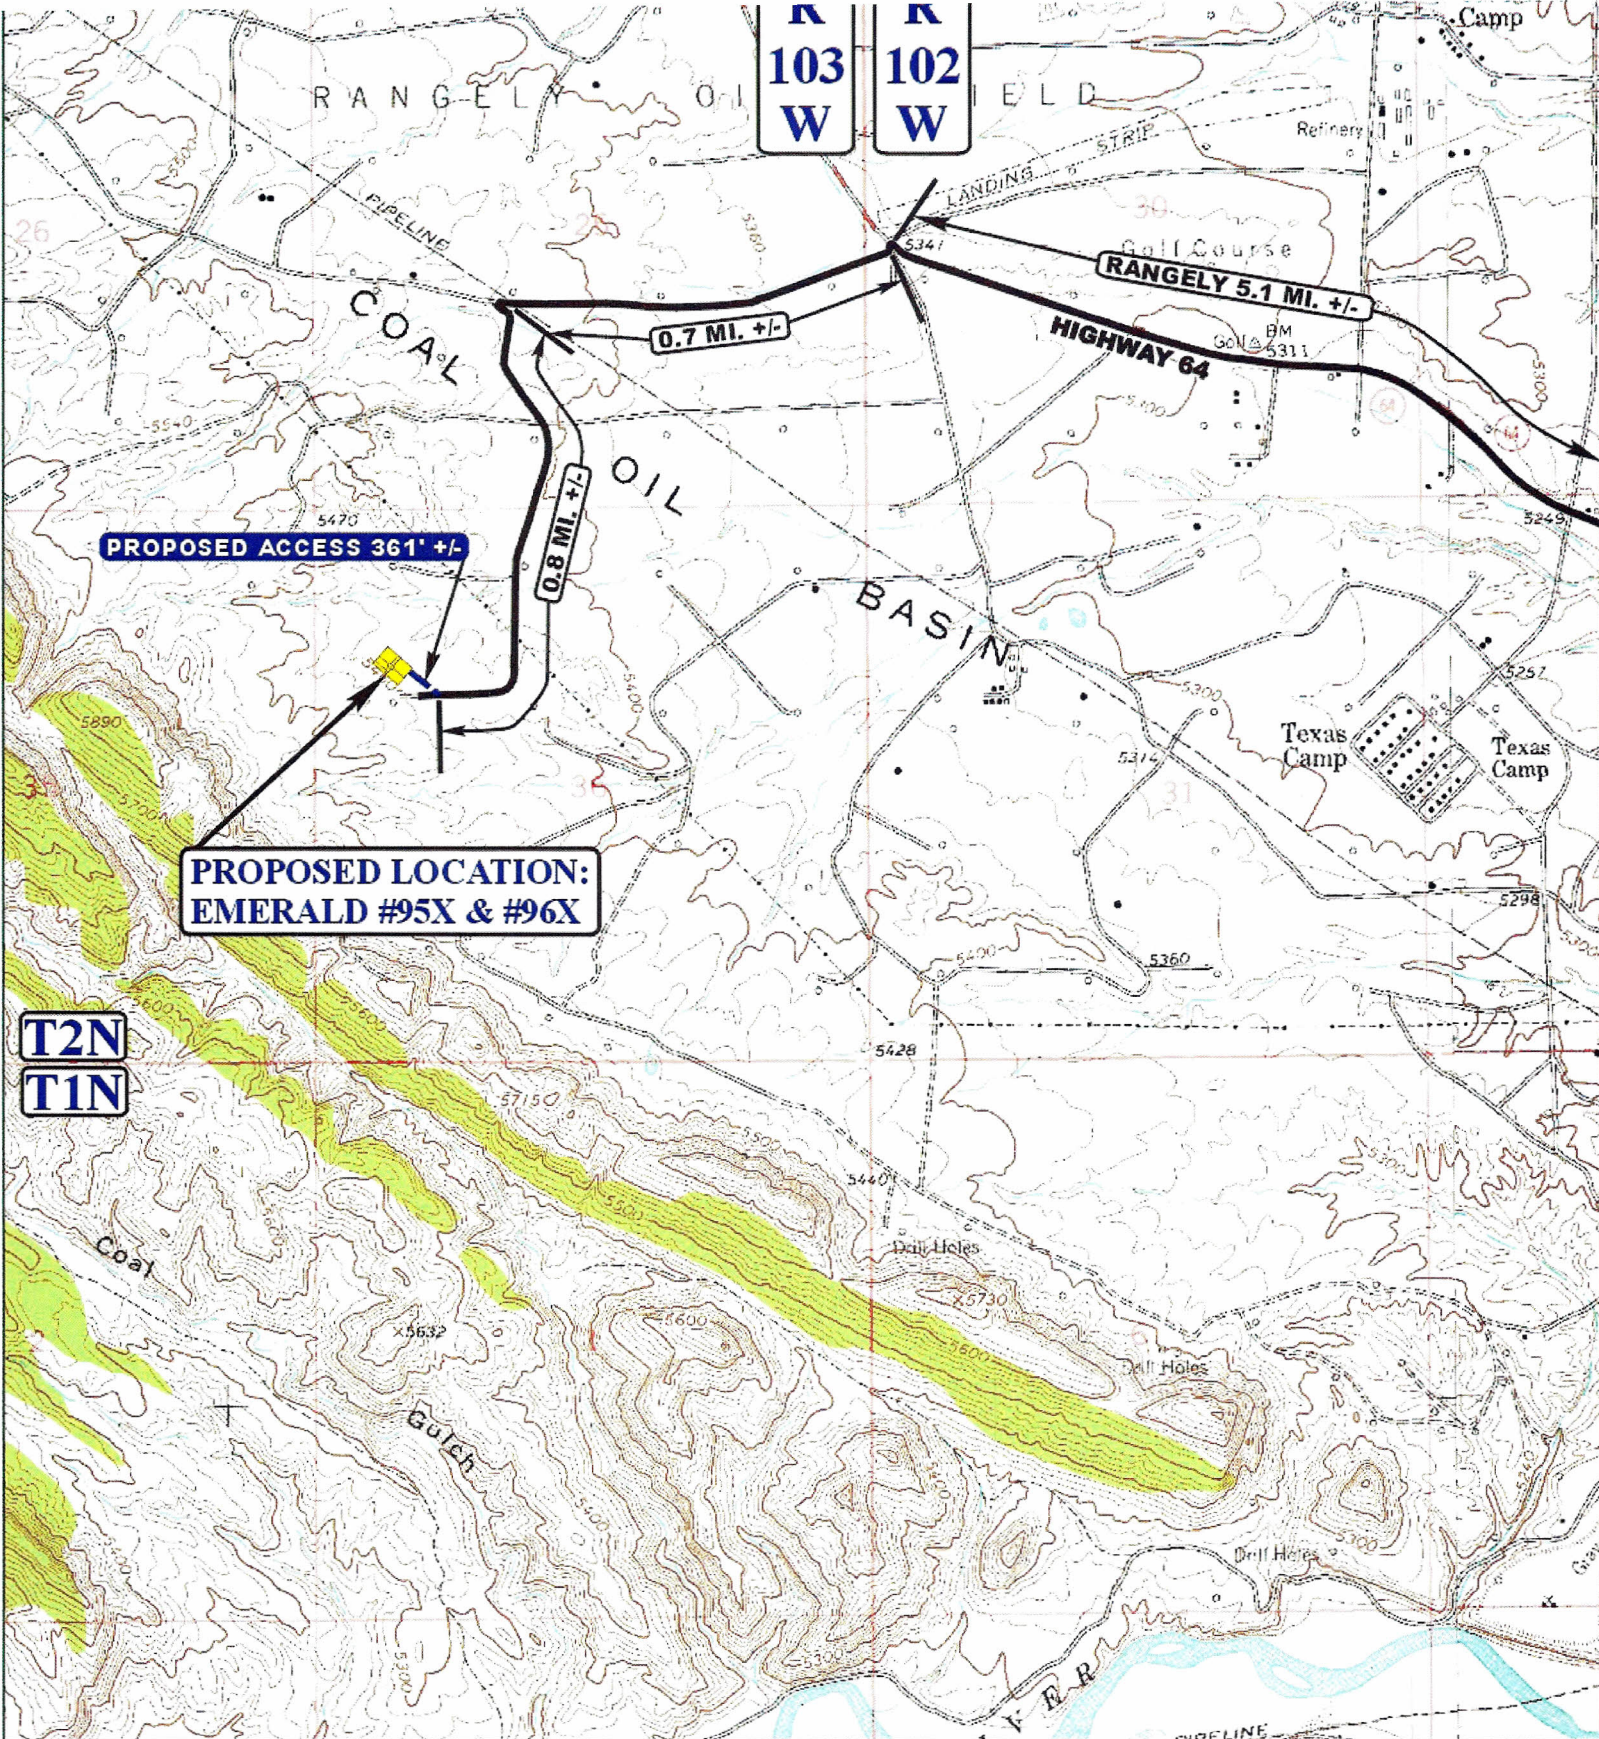

T2N
T1N

R 103 W

R 102 W

PROPOSED ACCESS 361' +/-

0.8 MI. +/-

0.7 MI. +/-

RANGELY 5.1 MI. +/-

**PROPOSED LOCATION:
EMERALD #95X & #96X**

LEGEND:

-  EXISTING ROAD
-  PROPOSED ACCESS ROAD
-  EXISTING FENCE
-  18" CMP REQUIRED

CHEVRON U.S.A., INC.

EMERALD #95X & #96X
SECTION 36, T2N, R103W, 6th P.M.
SW 1/4 NW 1/4



Uintah Engineering & Land Surveying
85 South 200 East Vernal, Utah 84078
(435) 789-1017 * FAX (435) 789-1813



ACCESS ROAD
MAP
SCALE: 1" = 2000' DRAWN BY: S.F.

11	18	11
MONTH	DAY	YEAR

REVISED: 00-00-00

