


Section 11  
T. 7 S., R. 95 W.  
of the 6th P.M.


1000 0 2000  
GRAPHIC SCALE IN FEET  
1 INCH = 2000 FEET

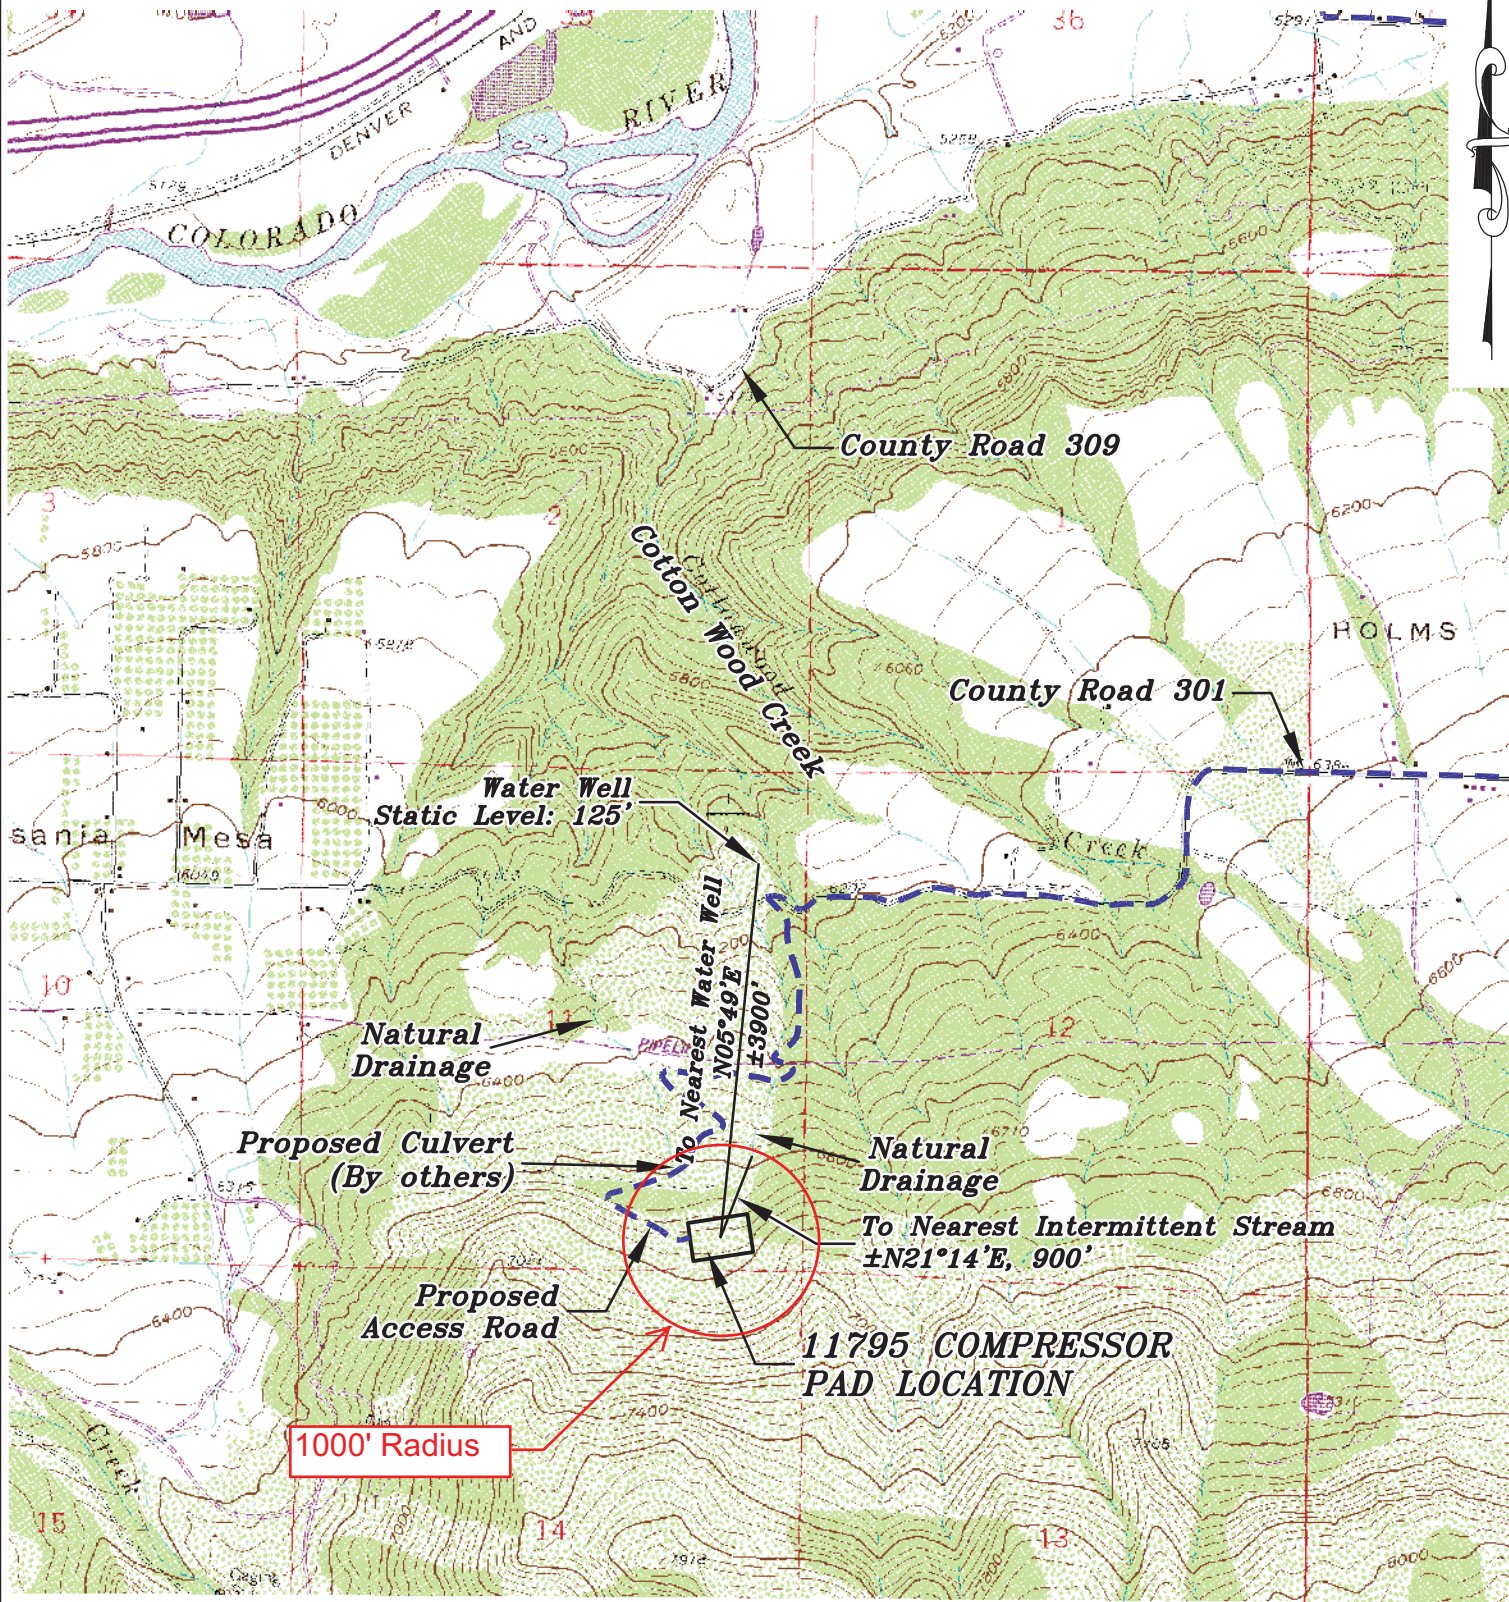

REVISED: 11/29/11

SCALE: 1" = 2000'  
DATE: 10/5/11  
SHEET: 5 of 5  
PROJECT: Noble Energy  
DFT: CWS

Construction Plan Prepared for:

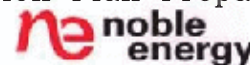

Battlement Mesa Compressor Pad - Sheet 5  
HYDROLOGY MAP

136 East Third Street  
Rifle, Colorado 81650  
Ph. (970) 625-2720  
Fax (970) 625-2773



**BOOKCLIFF**  
Survey Services, Inc.