

**APPROXIMATE DISTURBANCE AREA: 4.2 ACRES±**

**1.3% GRADE ON A SOUTHEASTERLY SLOPE**


**UNGRADED ELEVATION: 4902.6'**

**FINISHED ELEVATION: 4902.3'**



SECTION LINE

STATE 8-60 16-1H ACCESS ROAD

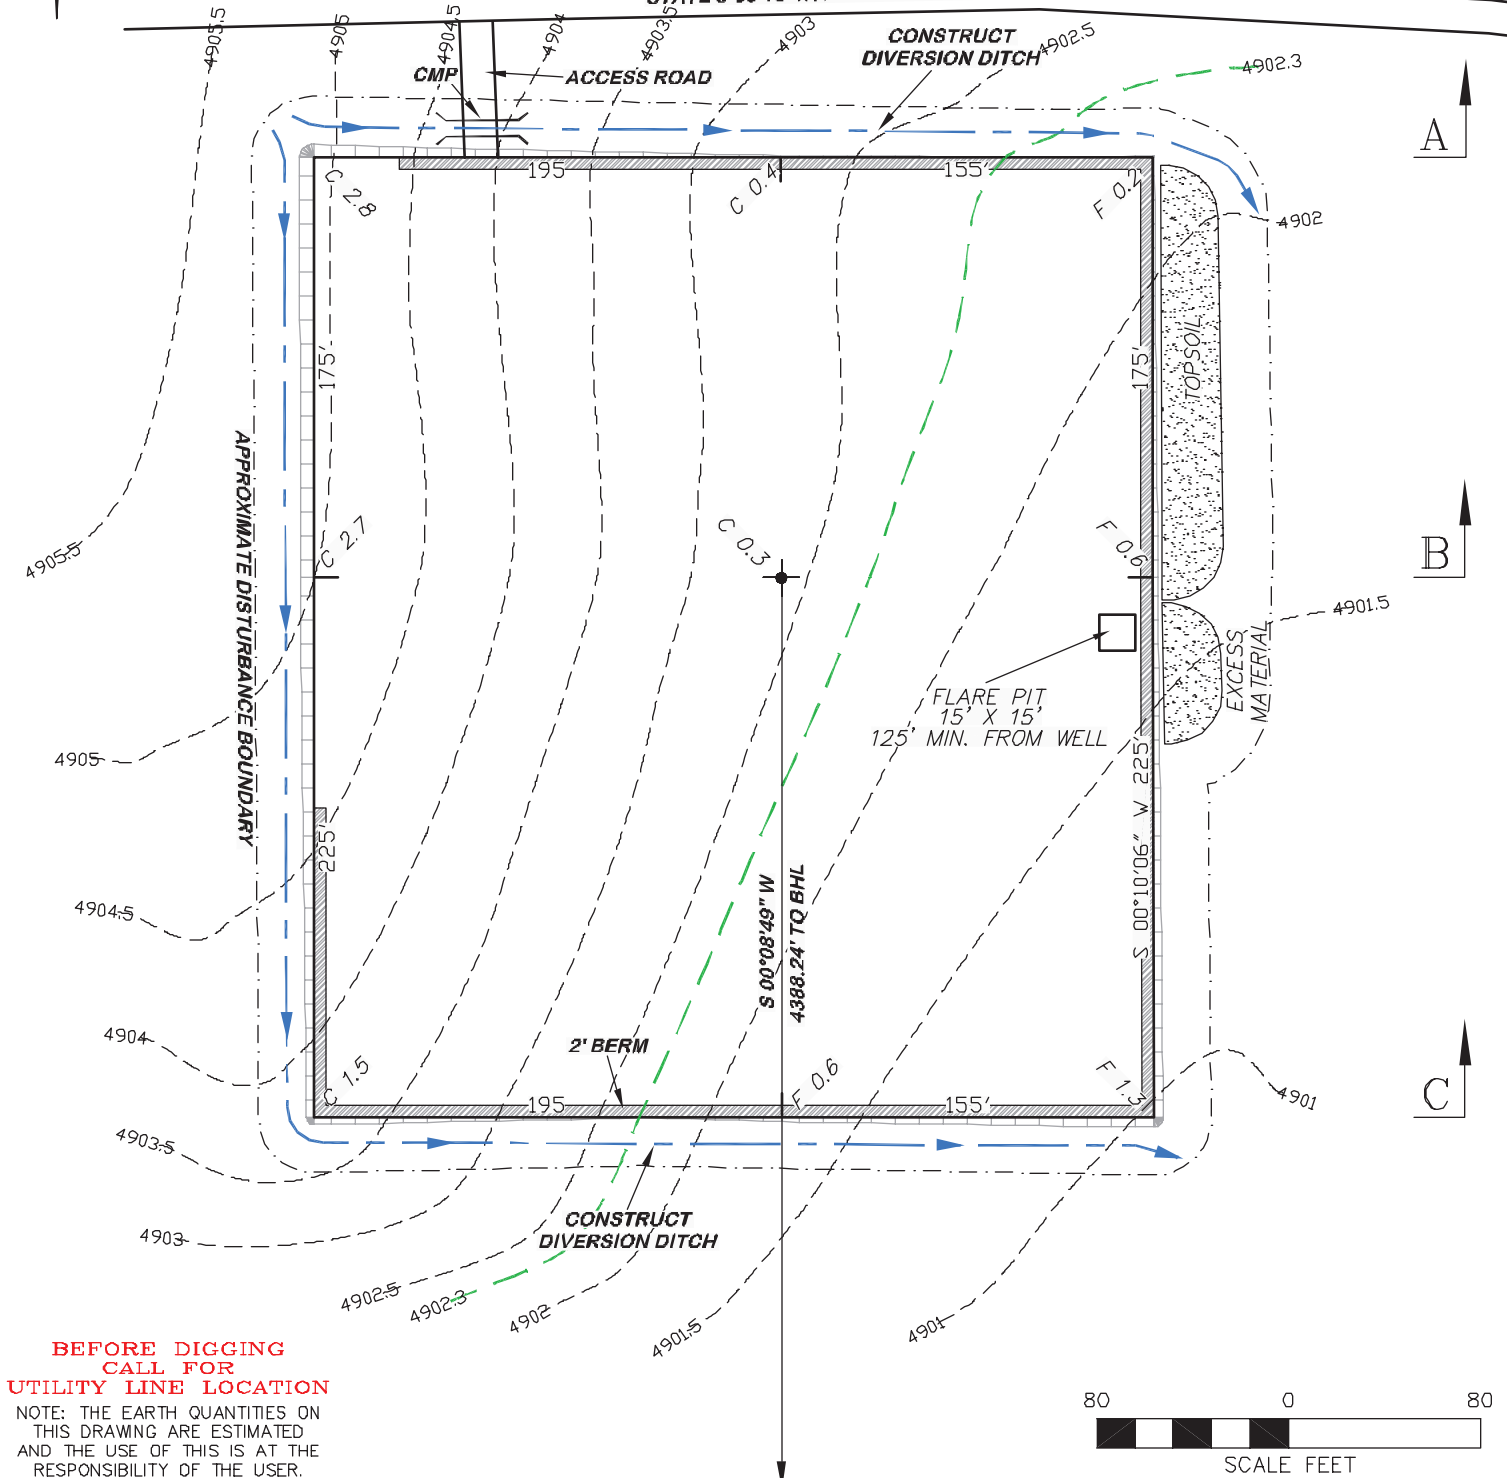

**BEFORE DIGGING  
CALL FOR  
UTILITY LINE LOCATION**

NOTE: THE EARTH QUANTITIES ON  
THIS DRAWING ARE ESTIMATED  
AND THE USE OF THIS IS AT THE  
RESPONSIBILITY OF THE USER.



**RIFFIN & ASSOCIATES, INC.**

(307) 362-5028

1414 ELK ST., ROCK SPRINGS, WY 82901

**DRAWN: 11/30/11 - JMB**

**SCALE: 1" = 80'**

**REVISED: NA**

**DRG JOB No. 18947**

**EXHIBIT 2A**

**CONSTRUCTION LAYOUT DRAWING 2 OF 3**

**CHESAPEAKE ENERGY, LLC.**

**STATE 8-60 16-4H**

**SECTION 16, T8N, R60W**

**UNGRADED ELEVATION: 4902.6'**

**FINISHED ELEVATION: 4902.3'**