


APPROXIMATE DISTURBANCE AREA: 4.2 ACRES +/-  
 3.3% EXISTING GRADE  
 UNGRADED ELEVATION: 4650.20  
 FINISHED ELEVATION: 4652.55

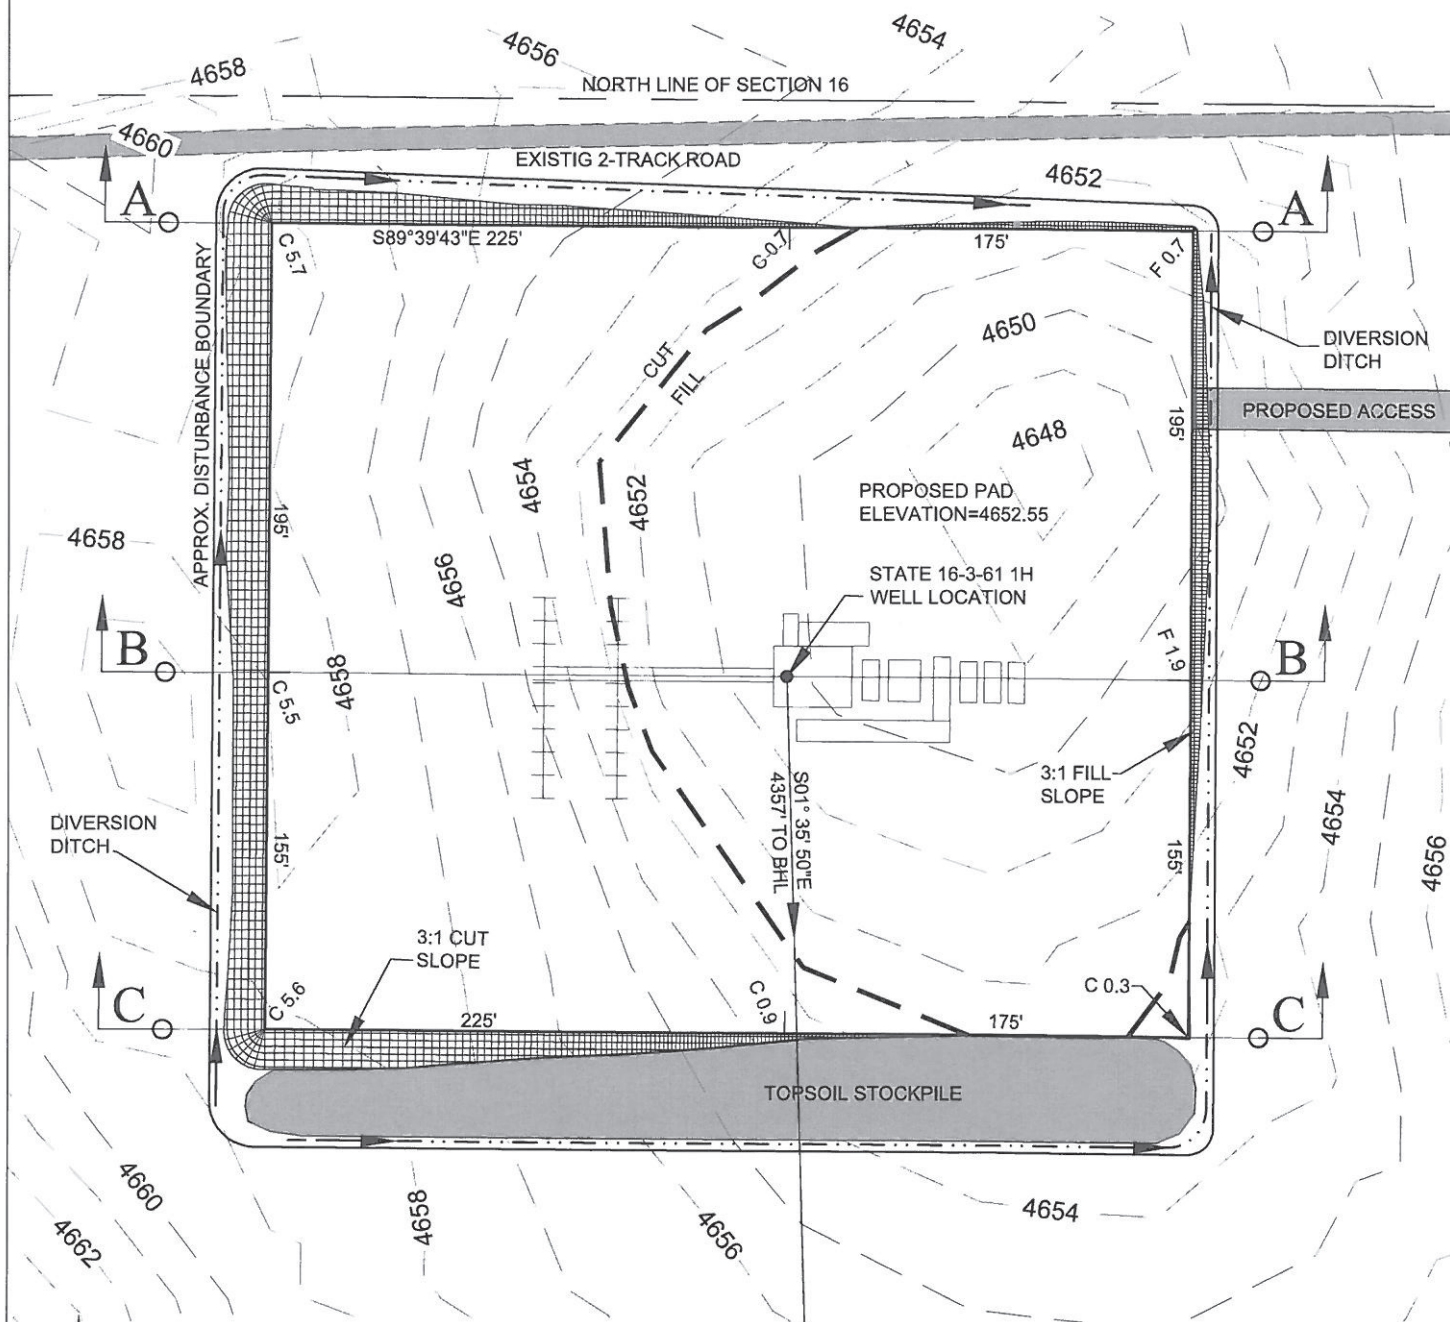

ESTIMATED EARTHWORK (VOLUMES SHOWN ARE APPROXIMATE AND UNADJUSTED)				
ITEM	CUT	FILL	TOPSOIL	EXCESS
PAD	8,793	5,521	3260 CY	12 CY
PIT	0 CY			
TOTALS	8,793	5,521	3260 CY	12 CY

#### CONSTRUCTION DRAWING LAYOUT 1

PREPARED BY:



FIELD DATE:  
11-30-11

DRAWING DATE:  
12-02-11

BY:  
BWT

WELL NAME:


STATE 16-3-61 1H

SURFACE LOCATION:

NE 1/4, NE 1/4, SEC. 16, T3N, R61W  
 WELD COUNTY, COLORADO



APPROXIMATE DISTURBANCE AREA: 4.2 ACRES +/-  
 3.3% EXISTING GRADE  
 UNGRADED ELEVATION: 4650.20  
 FINISHED ELEVATION: 4652.55

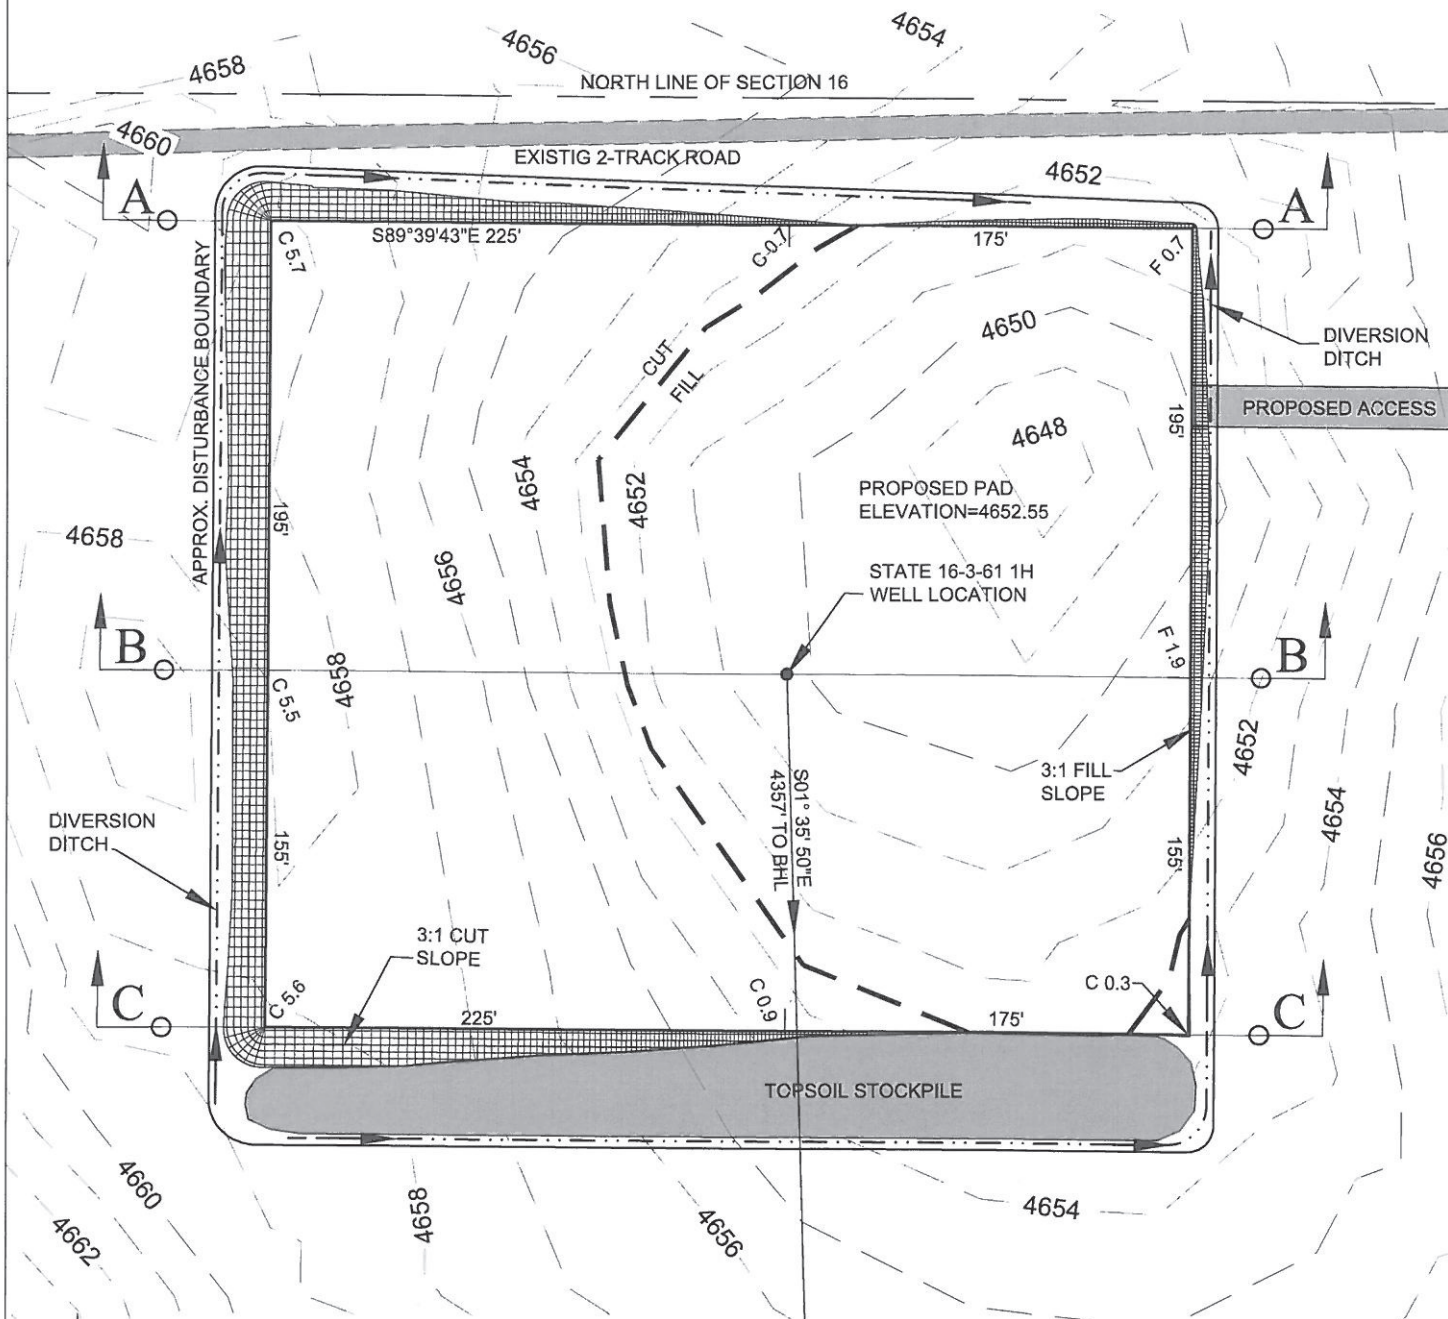

ESTIMATED EARTHWORK (VOLUMES SHOWN ARE APPROXIMATE AND UNADJUSTED)				
ITEM	CUT	FILL	TOPSOIL	EXCESS
PAD	8,793	5,521	3260 CY	12 CY
PIT	0 CY			
TOTALS	8,793	5,521	3260 CY	12 CY

#### CONSTRUCTION DRAWING LAYOUT 2

PREPARED BY:



FIELD DATE:  
11-30-11

DRAWING DATE:  
12-02-11

BY:  
BWT

WELL NAME:


STATE 16-3-61 1H

SURFACE LOCATION:


NE 1/4, NE 1/4, SEC. 16, T3N, R61W  
 WELD COUNTY, COLORADO



## Cross Section A

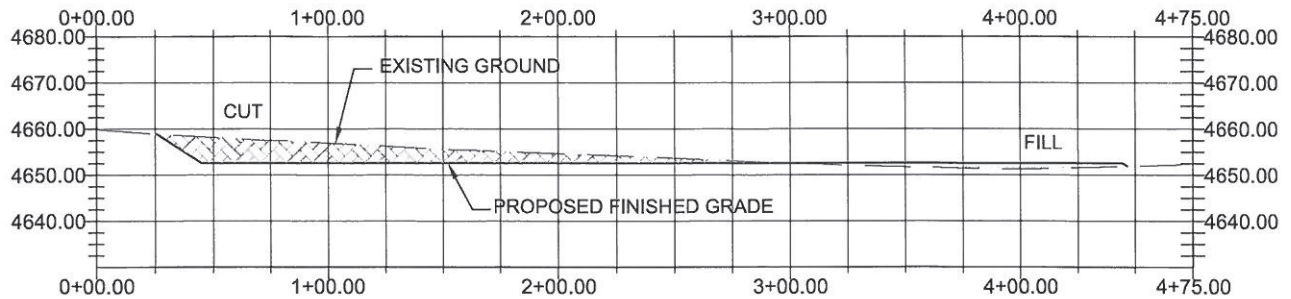


## Cross Section B

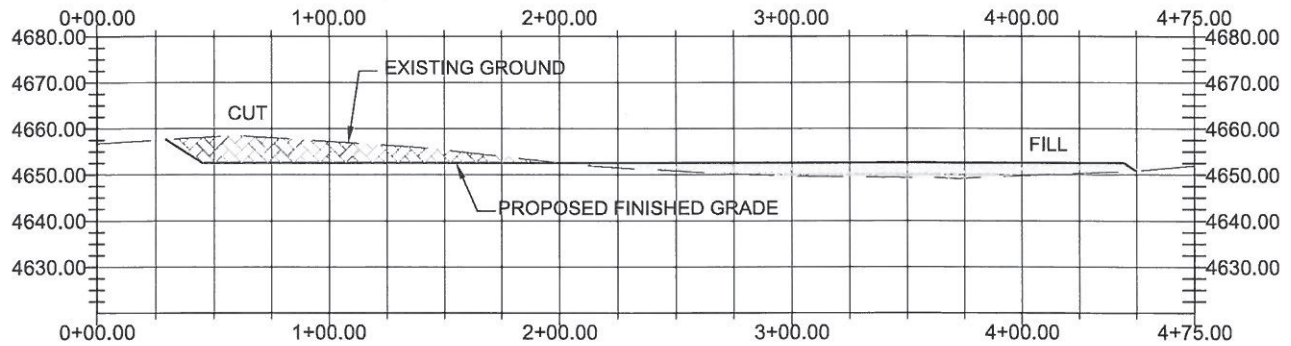

SCALES:  
HORIZONTAL: 1"=80'  
VERTICAL: 1"=40'

## Cross Section C

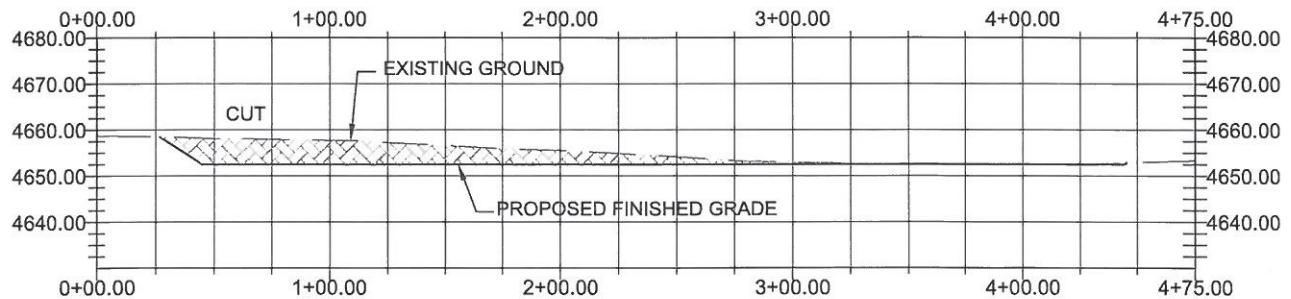

### CONSTRUCTION DRAWING LAYOUT 3

PREPARED BY:



FIELD DATE:  
11-30-11

DRAWING DATE:  
12-02-11

BY:  
BWT

WELL NAME:  
STATE 16-3-61 1H

SURFACE LOCATION:  
NE 1/4, NE 1/4, SEC. 16, T3N, R61W  
WELD COUNTY, COLORADO

