


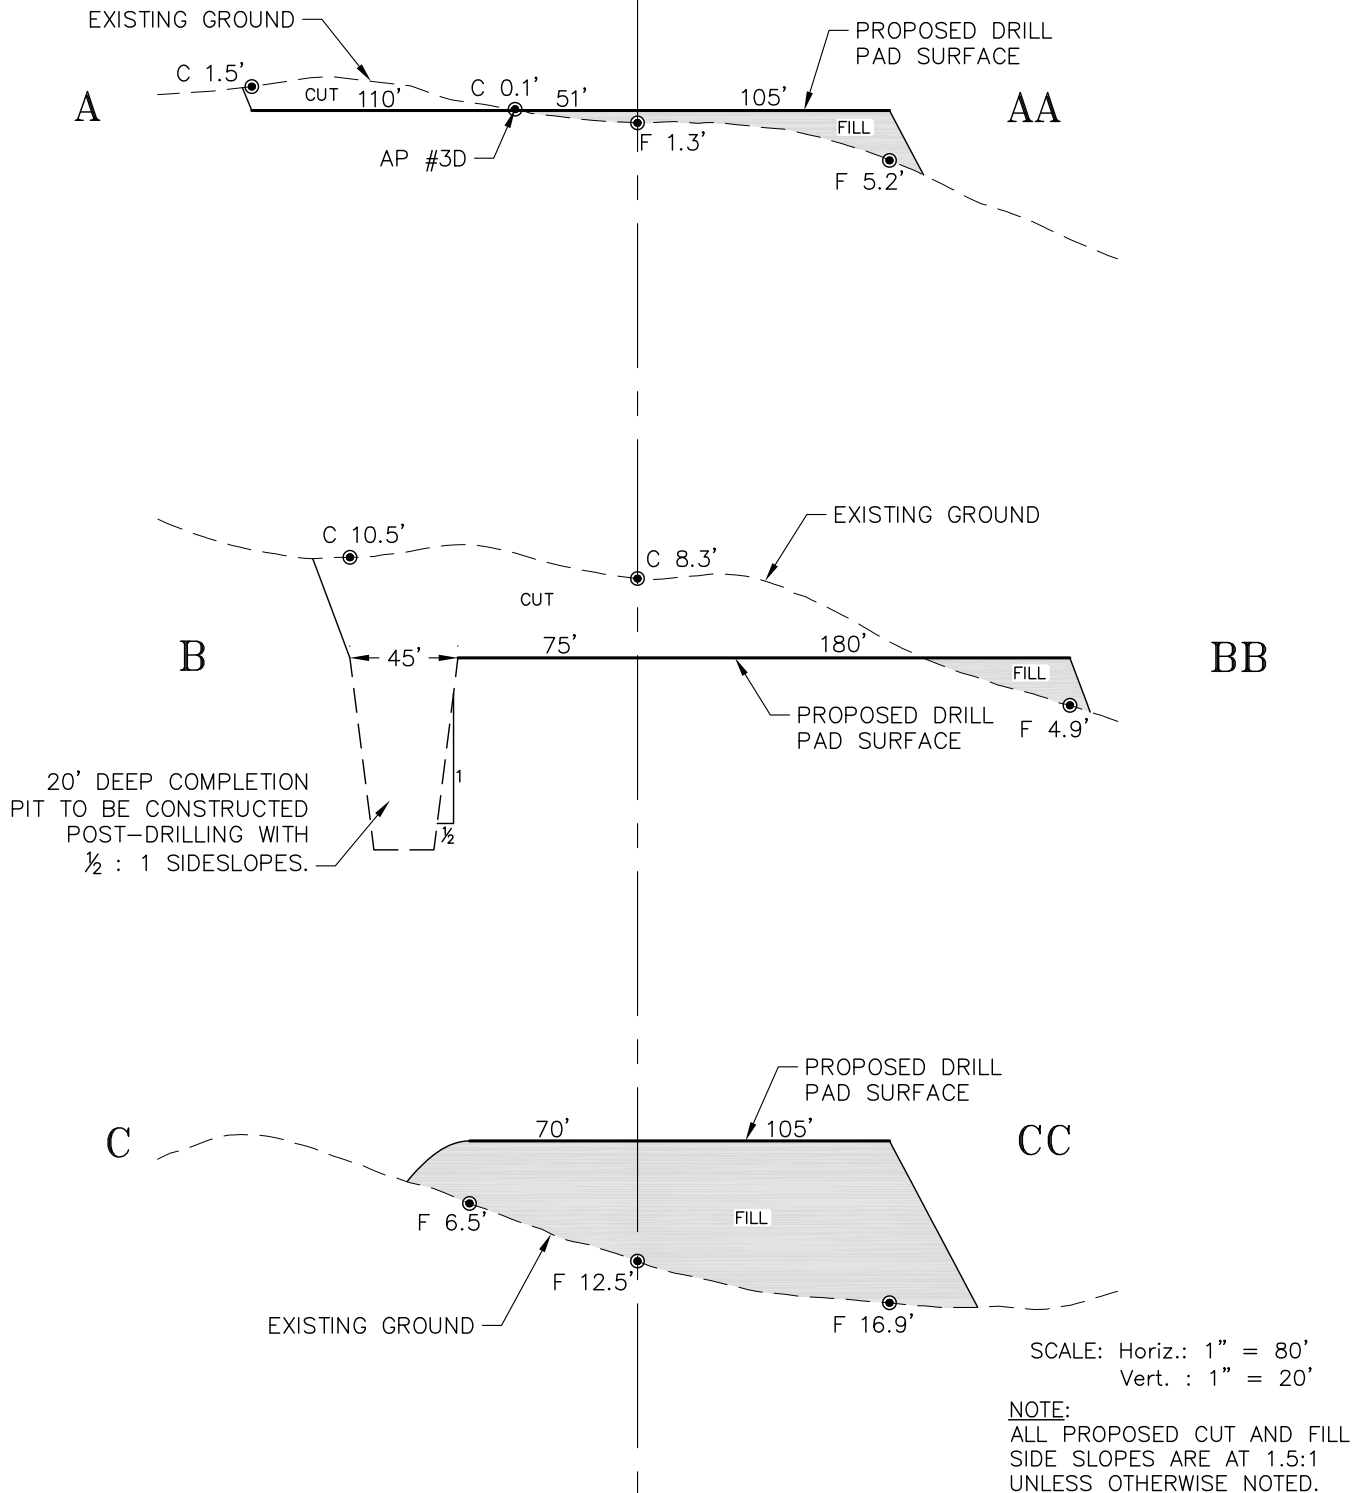

# WELLS



**ECLIPSE**  
surveying


111 E. THIRD ST., SUITE 208, RIFLE, CO 81650  
(970) 625-3048

REV. DATE: 11/21/11  
SCALE: AS NOTED  
DATE: 11/15/11  
SHEET: 2 OF 8  
PROJECT: SCOTT SWSW  
DFT: TAB



**Bill Barrett Corporation**

SCOTT 41C-36-692 PAD  
DRILL PAD CROSS SECTIONS

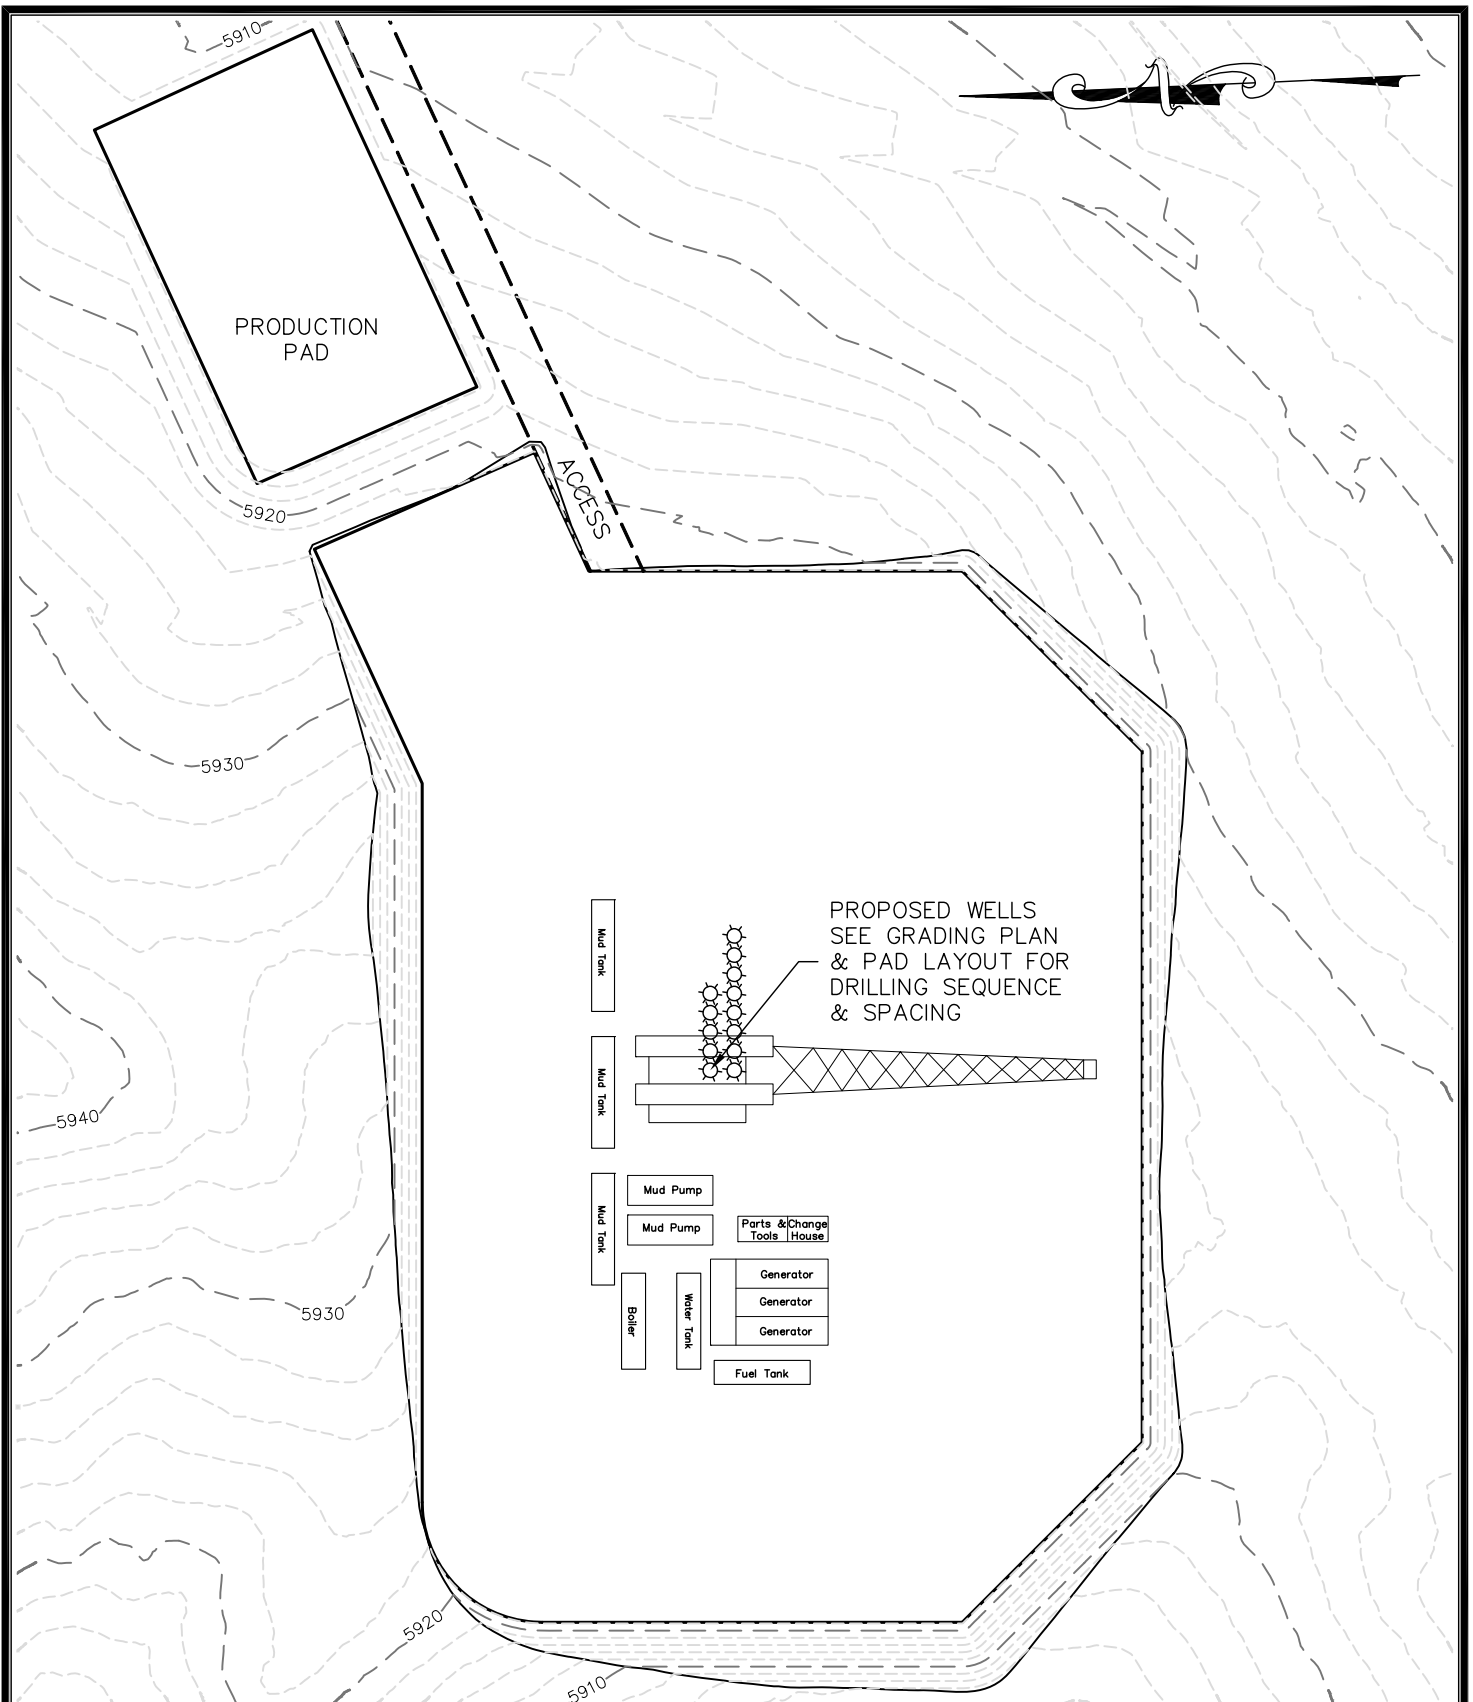

**ECLIPSE**  
surveying

111 E. THIRD ST., SUITE 208, RIFLE, CO 81650  
(970) 625-3048

REV. DATE: 11/21/11  
SCALE: 1" = 80'  
DATE: 11/15/11  
SHEET: 3 OF 8  
PROJECT: SCOTT SWSW  
DFT: TAB

**B** Bill Barrett Corporation

SCOTT 41C-36-692 PAD  
DRILL RIG LAYOUT