


Section 26
T. 6 S., R. 91 W

0 80
GRAPHIC SCALE IN FEET
1 INCH = 80 FEET

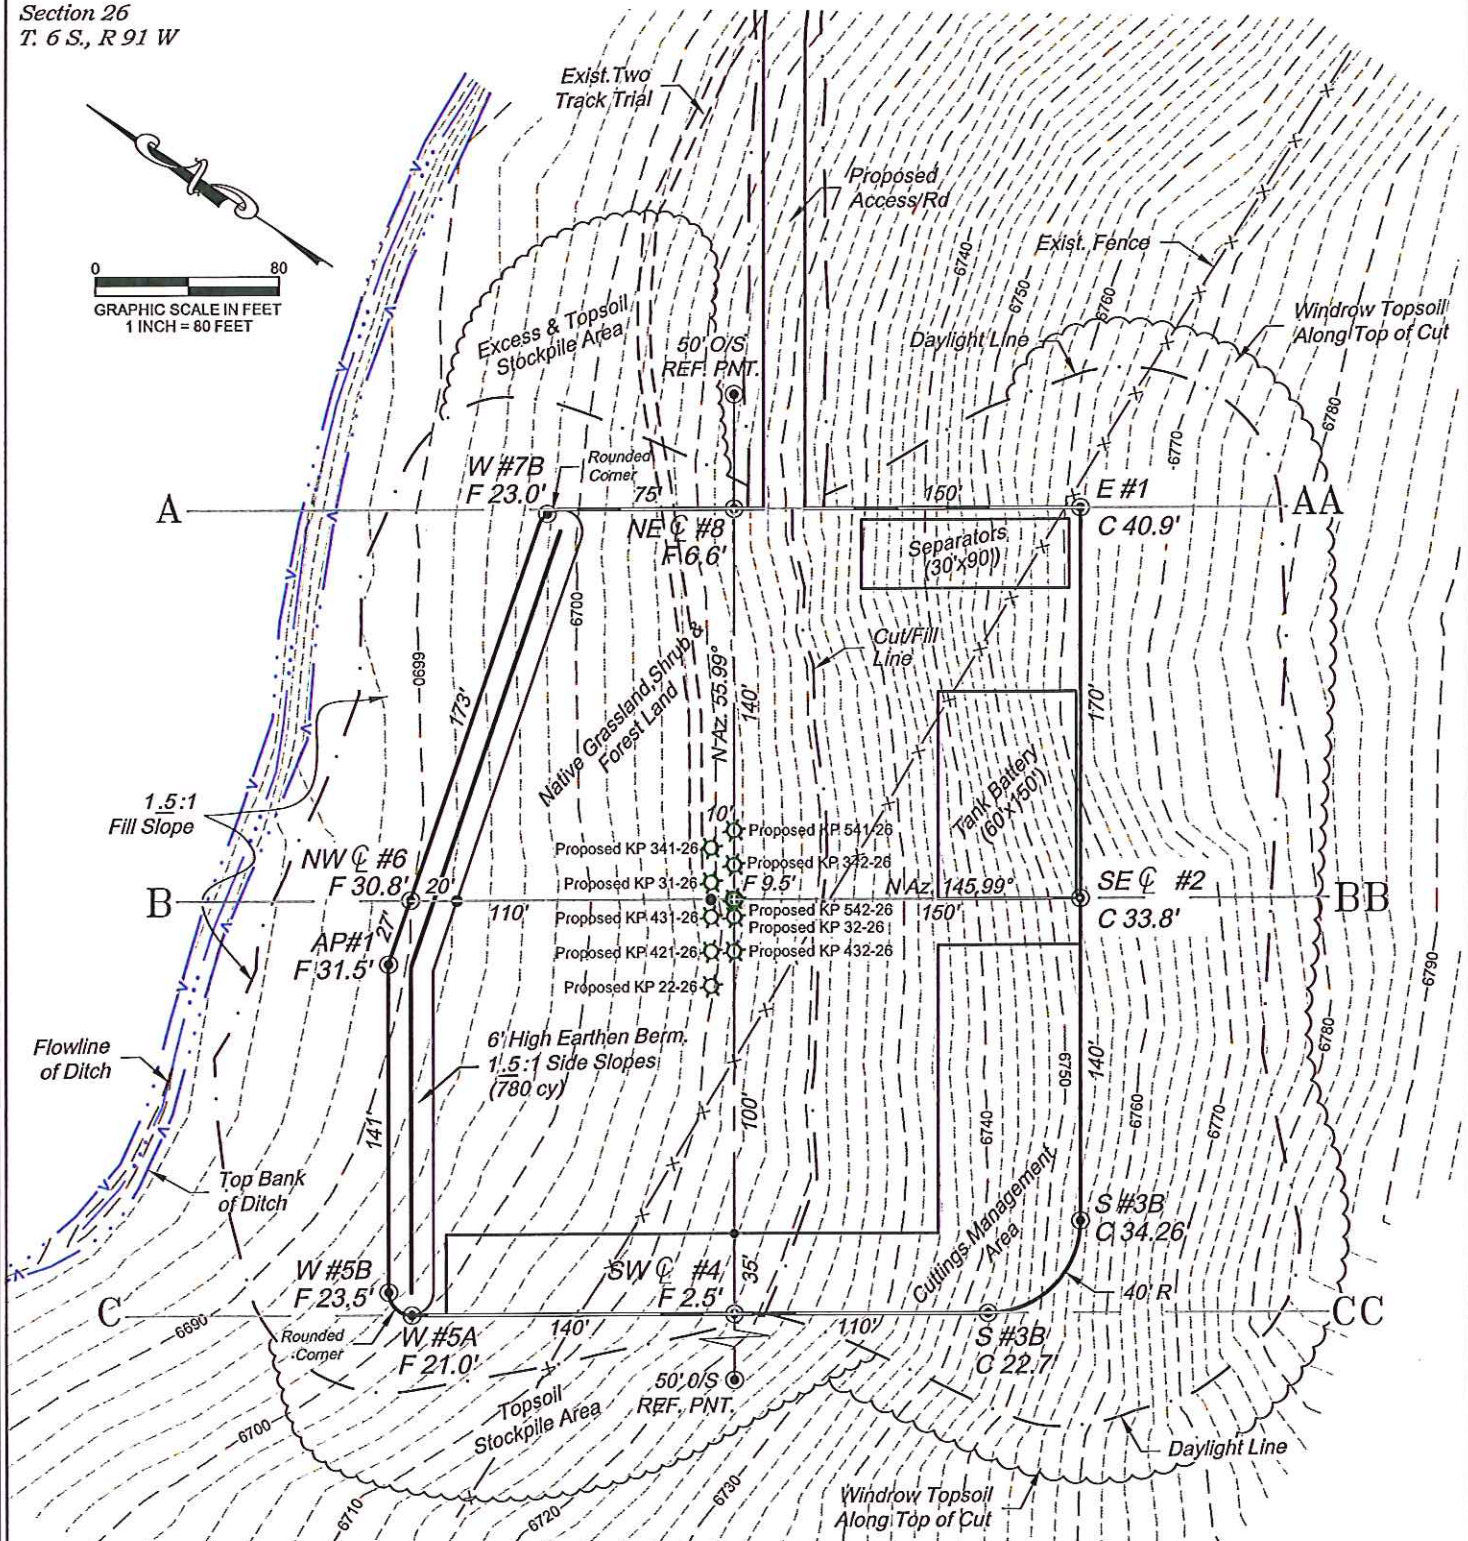

ESTIMATED EARTHWORK QUANTITIES (cy)

ITEM	CUT	FILL	TOPSOIL	EXCESS
PAD	59189	49364	9700	125
PIT	0			0
TOTALS	59189	49364	9700	125

*NOTES:

- 1.) A 10% Swell Factor has been applied to Cut Volume.
- 2.) Topsoil Volume Based on 12" Soil Depth.
- 3.) Total Disturbed Area = 5.62 ac.

REVISED: 1/10/11

Construction Plan Prepared for:
WPXENERGY WPX Energy Rocky Mountain, LLC

KP 32-26 Drill Pad - Plat 2
CONSTRUCTION LAYOUT


136 East Third Street
Rifle, Colorado 81650
Ph. (970) 625-2720
Fax (970) 625-2773



BOOKCLIFF
Survey Services, Inc.

SCALE: 1" = 80'
DATE: 12/8/11
PLAT: 2 of 7
PROJECT: WPX KP
DFT: cws

Section 26
T. 6 S., R 91 W

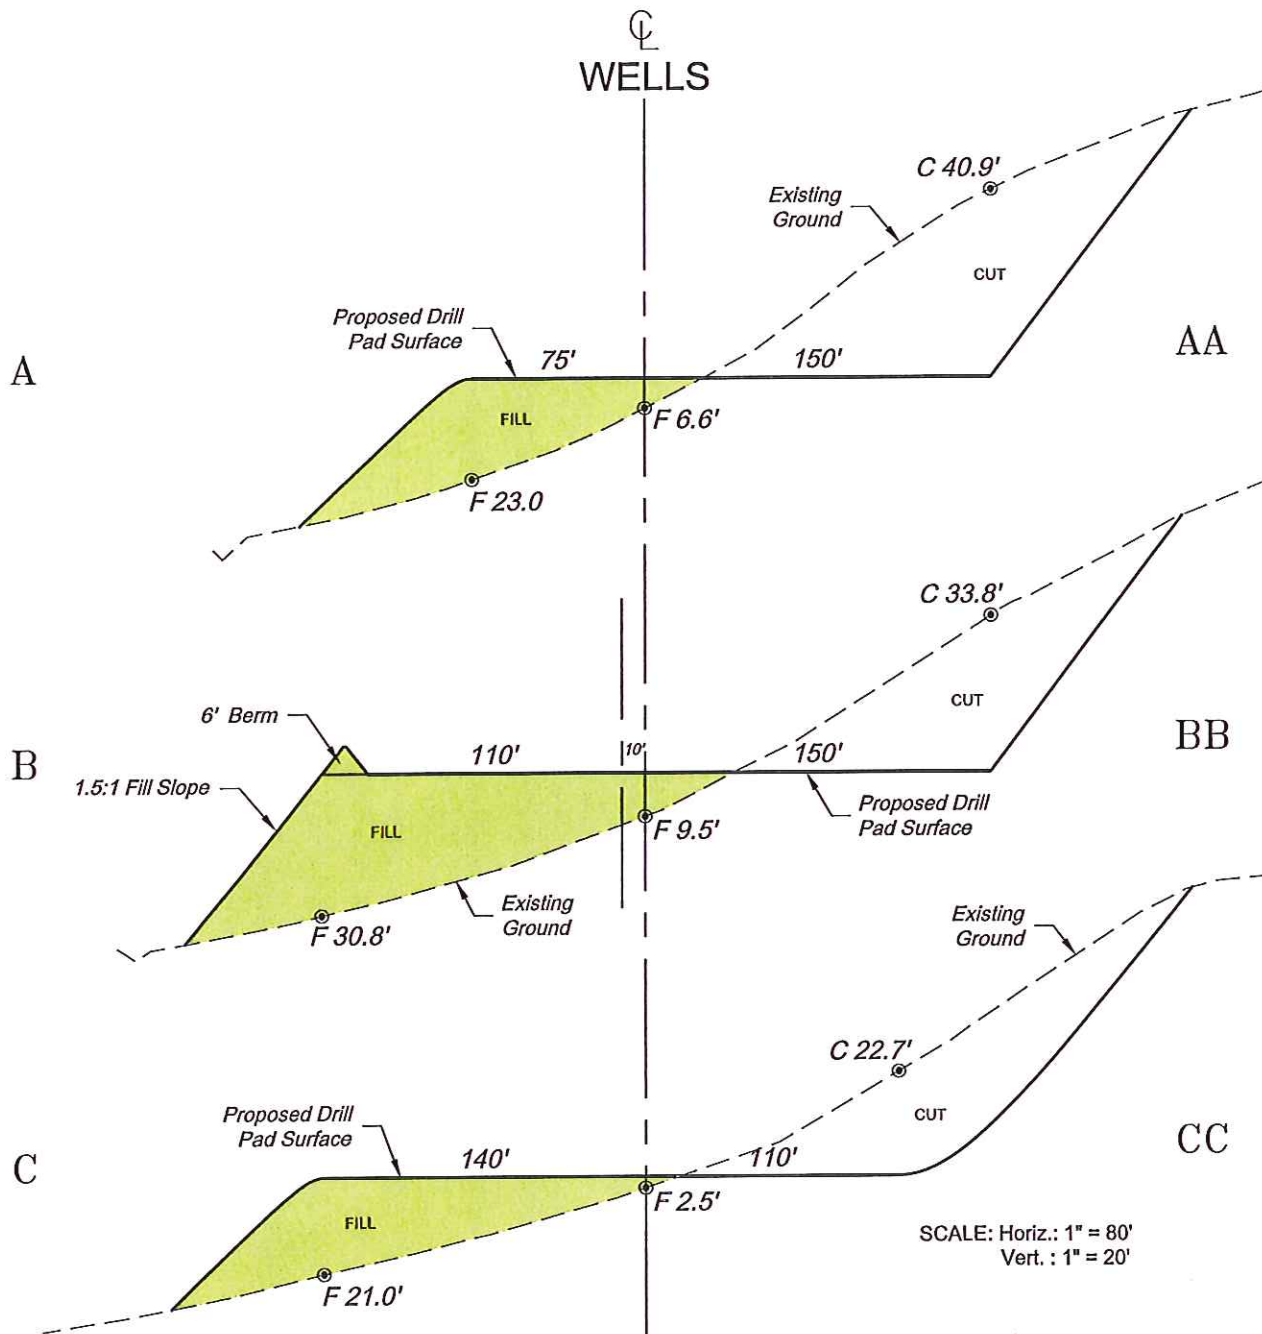

136 East Third Street
Rifle, Colorado 81650
Ph. (970) 625-2720
Fax (970) 625-2773



BOOKCLIFF
Survey Services, Inc.

SCALE: As Noted
DATE: 12/8/11
PLAT: 3 of 7
PROJECT: WPX KP
DFT: cws

Construction Plan Prepared for:
WPXENERGY



WPX Energy Rocky Mountain, LLC

*KP 32-26 Drill Pad - Plat 3
CONSTRUCTION LAYOUT
CROSS SECTIONS*