


LOCATION DRAWING

SCHMIDT G30-18D, G30-27D

SECTION: 19
TOWNSHIP: 4N
RANGE: 65W

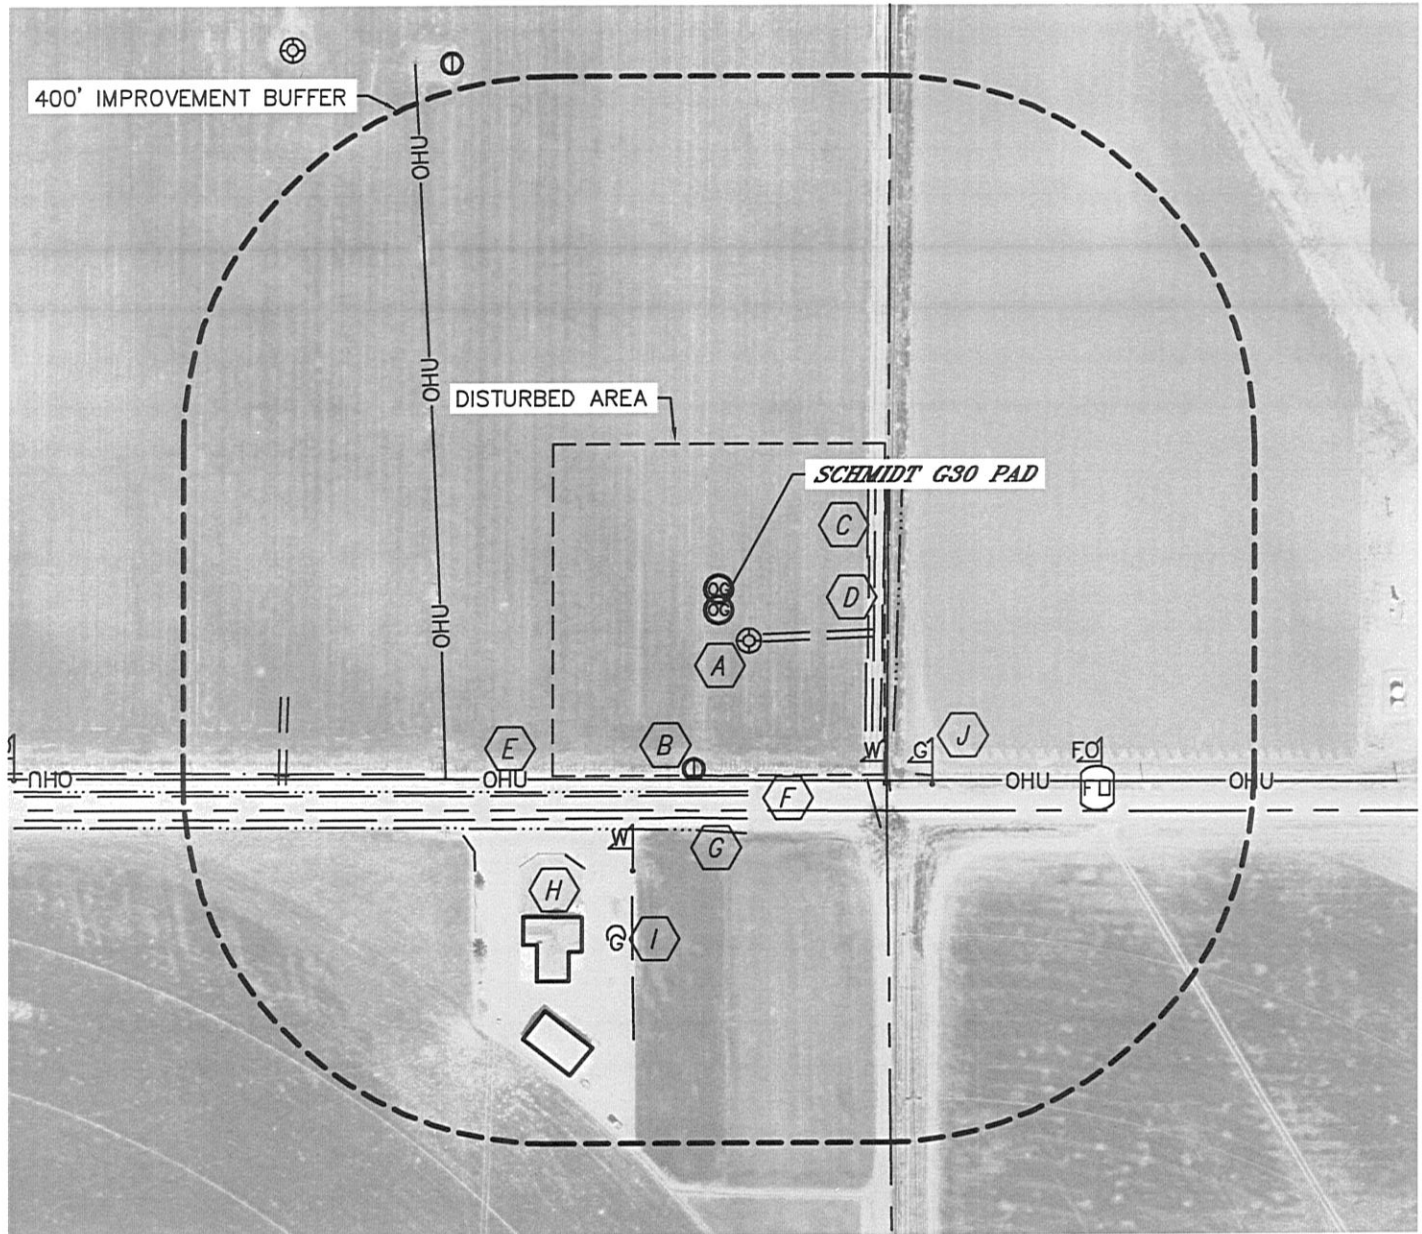

IMPROVEMENTS:
(MEASURED FROM THE PROPOSED SCHMIDT G30-18D LOCATION)

- | | |
|--|--|
| A EX. O&G WELL 47' SE | F COUNTY ROAD 42 202' S |
| B IRRIGATION WELL 175' SW | G BARROW DITCH 198' & 241' S |
| C DITCH 170' NE, 170' SE, 183' & 194' E, 180' S | H BUILDING 364' & 474' SW |
| D FIELD ROAD 168' E, 55' SE, 475' SW | I LP TANK 370' SW |
| E OVERHEAD UTILITY 185' S, 302' W | J UTILITY MARKERS 262', 300' & 457' SE, 298' SW |

NEAREST: BUILDING 364' SW, PUBLIC ROAD 202' S (CR 42),
ABOVE GROUND UTILITY 185' S, RAILROAD 5280'+, PROPERTY LINE 183' E

