


LOCATION DRAWING

ANTELOPE G-29 PAD


SECTION: 29
TOWNSHIP: 5N
RANGE: 62W

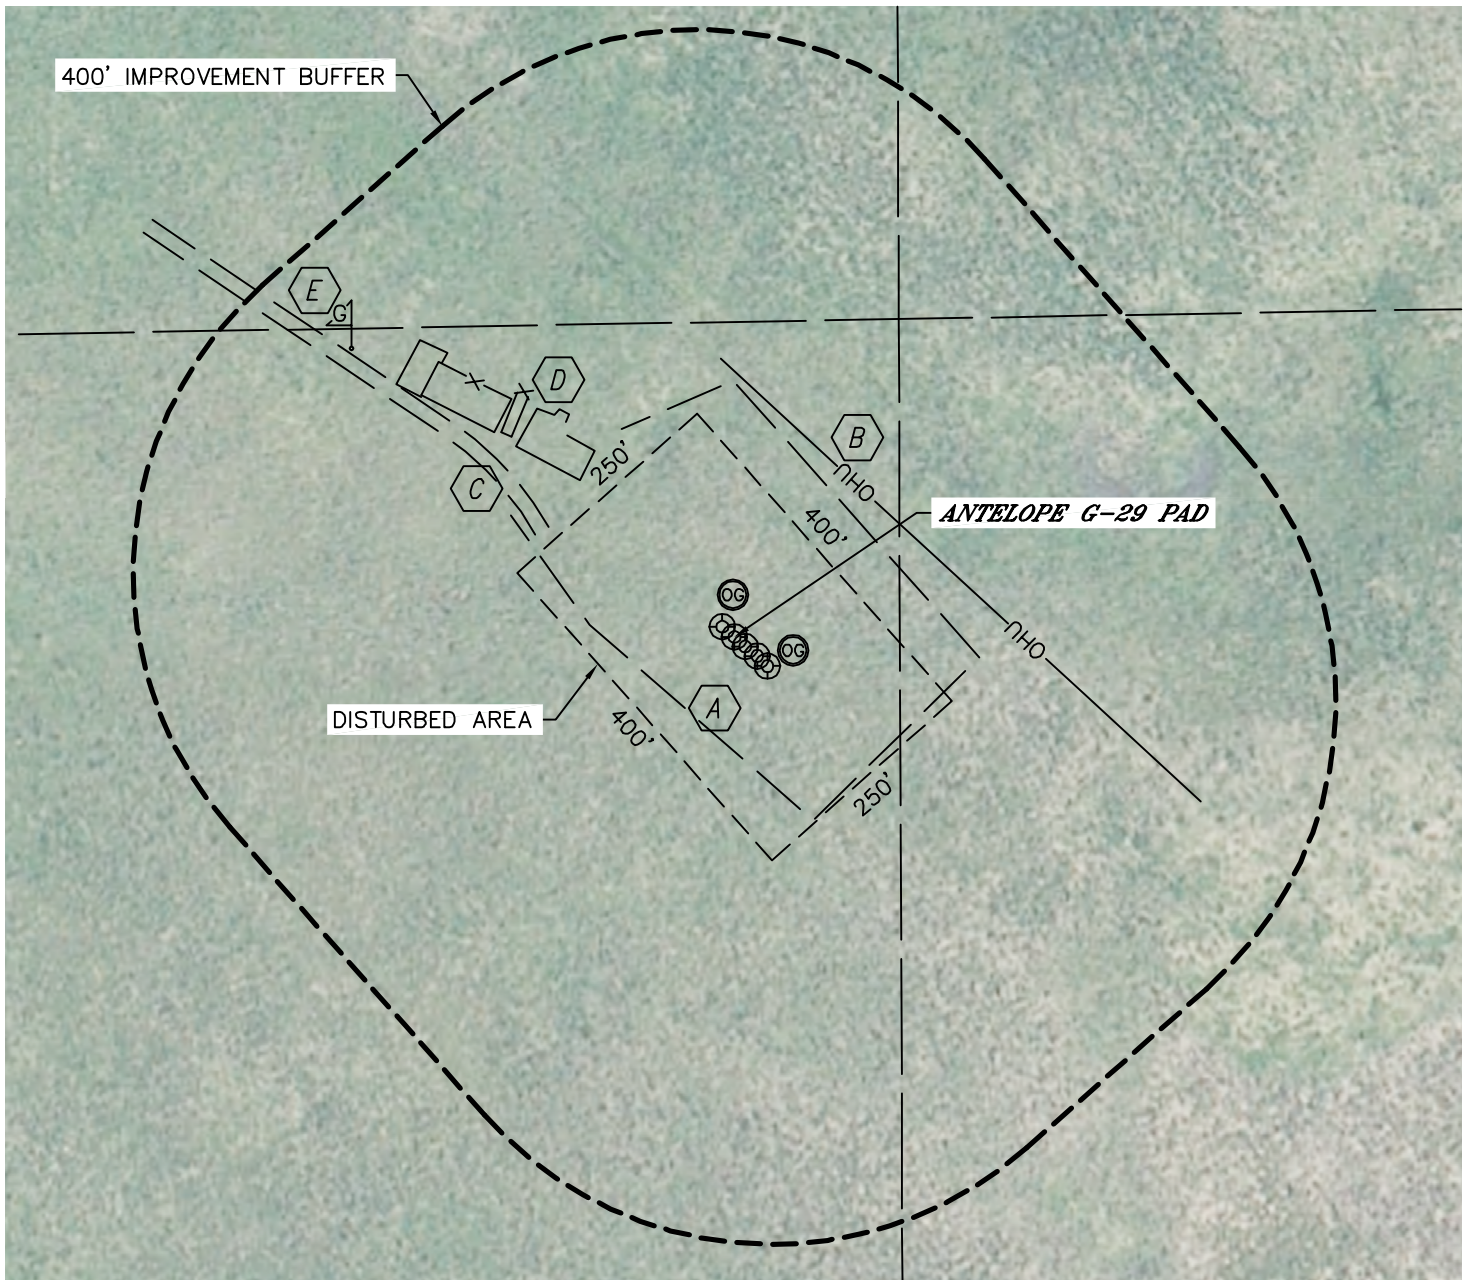

IMPROVEMENTS:
(MEASURED FROM THE EXISTING ANTELOPE G-29 LOCATION)

- A** EDGE OF EXISTING PAD 90' SW, 176' NE, 194' SE
- B** OVERHEAD UTILITY 203' NE
- C** ACCESS ROAD 229' NW
- D** EX. PRODUCTION EQUIPMENT 229', 312', 329' & 413' NW
- E** GAS LINE MARKER 499' NW

NEAREST: BUILDING 5280'+, PUBLIC ROAD 5280'+,
ABOVE GROUND UTILITY 203' NE, RAILROAD 5280'+, PROPERTY LINE 1121' W

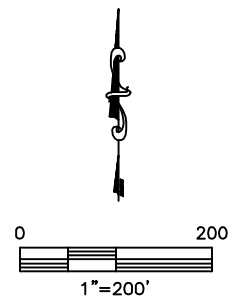

DATE: 12/27/11
PROJECT#: 2011349