


LOCATION DRAWING


ANTELOPE I-29 PAD

SECTION: 29
TOWNSHIP: 5N
RANGE: 62W

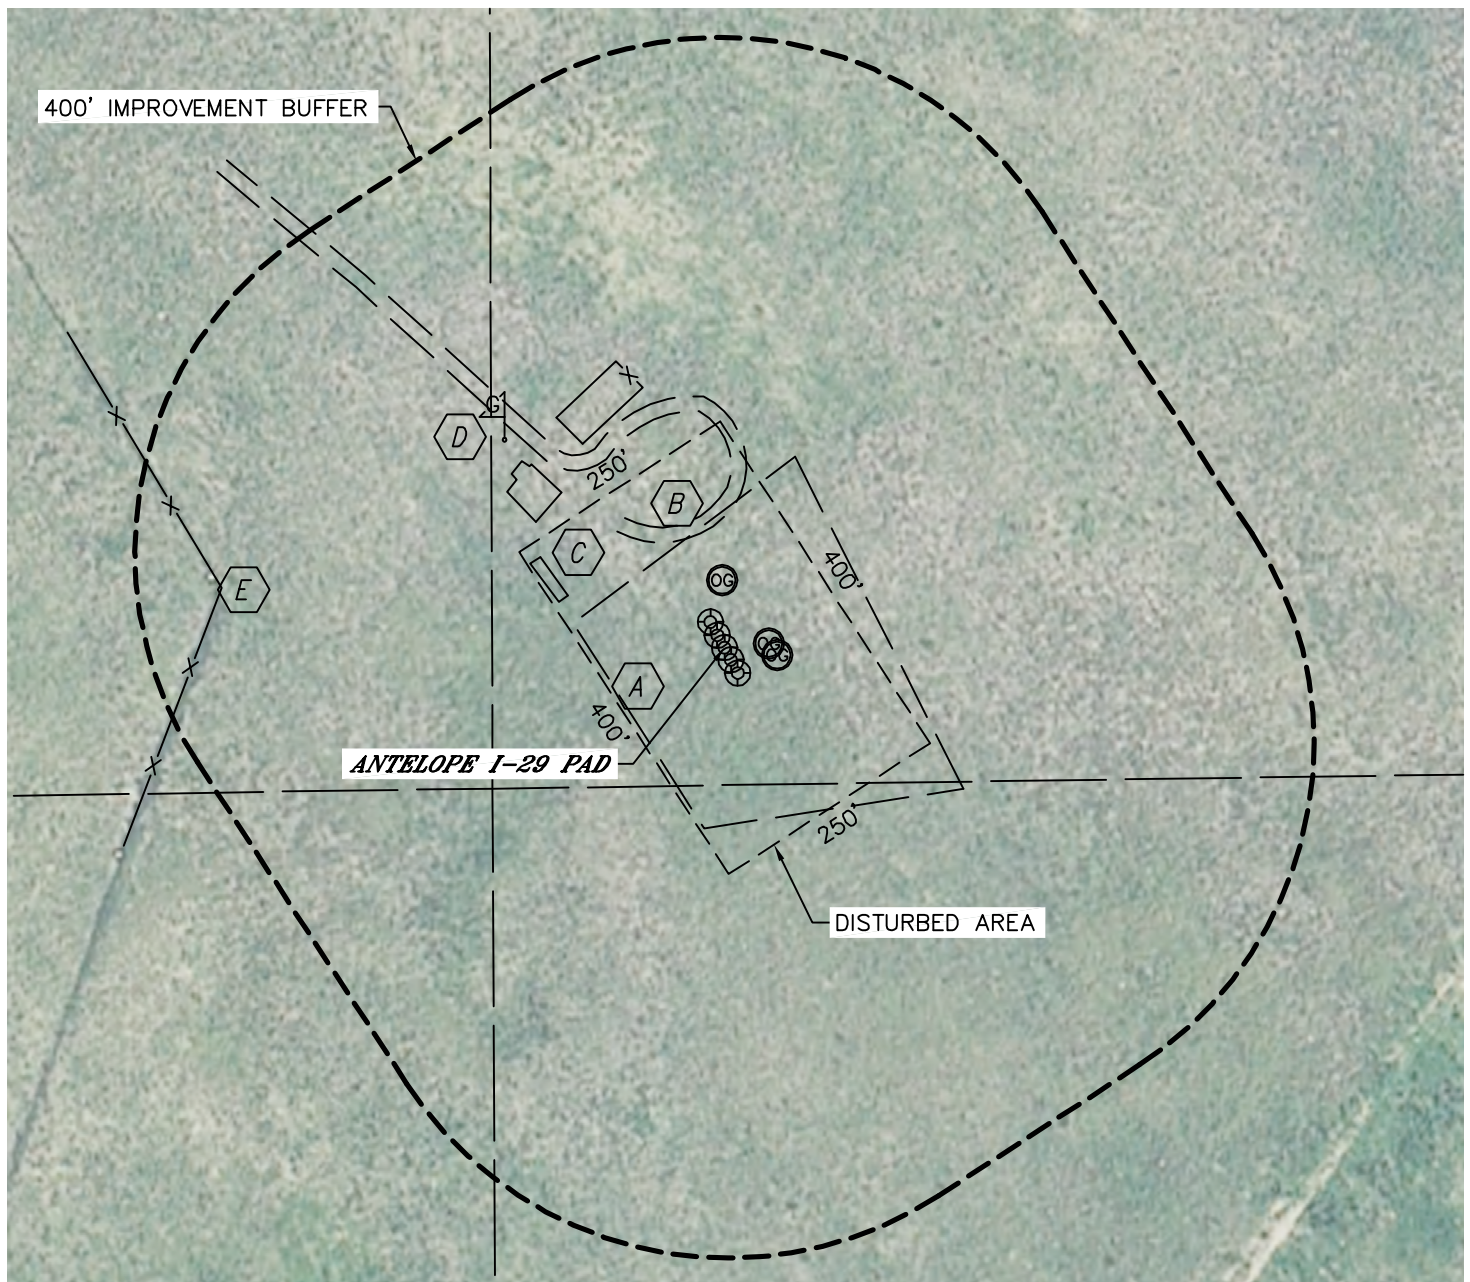

IMPROVEMENTS:
(MEASURED FROM THE EXISTING ANTELOPE I-29 LOCATION)

- A** EDGE OF EXISTING PAD 119' SW, 115' NW, 156' NE, 183' SE
- B** ACCESS ROAD 129' N
- C** EX. PRODUCTION EQUIPMENT 172', 234' & 259' NW
- D** GAS LINE MARKER 315' NW
- E** FENCE 527' W

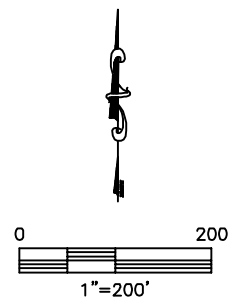

NEAREST: BUILDING 5280'+, PUBLIC ROAD 5280'+,
ABOVE GROUND UTILITY 1496' NE, RAILROAD 5280'+, PROPERTY LINE 1457' S

DATE: 12/27/11
PROJECT#: 2011349