
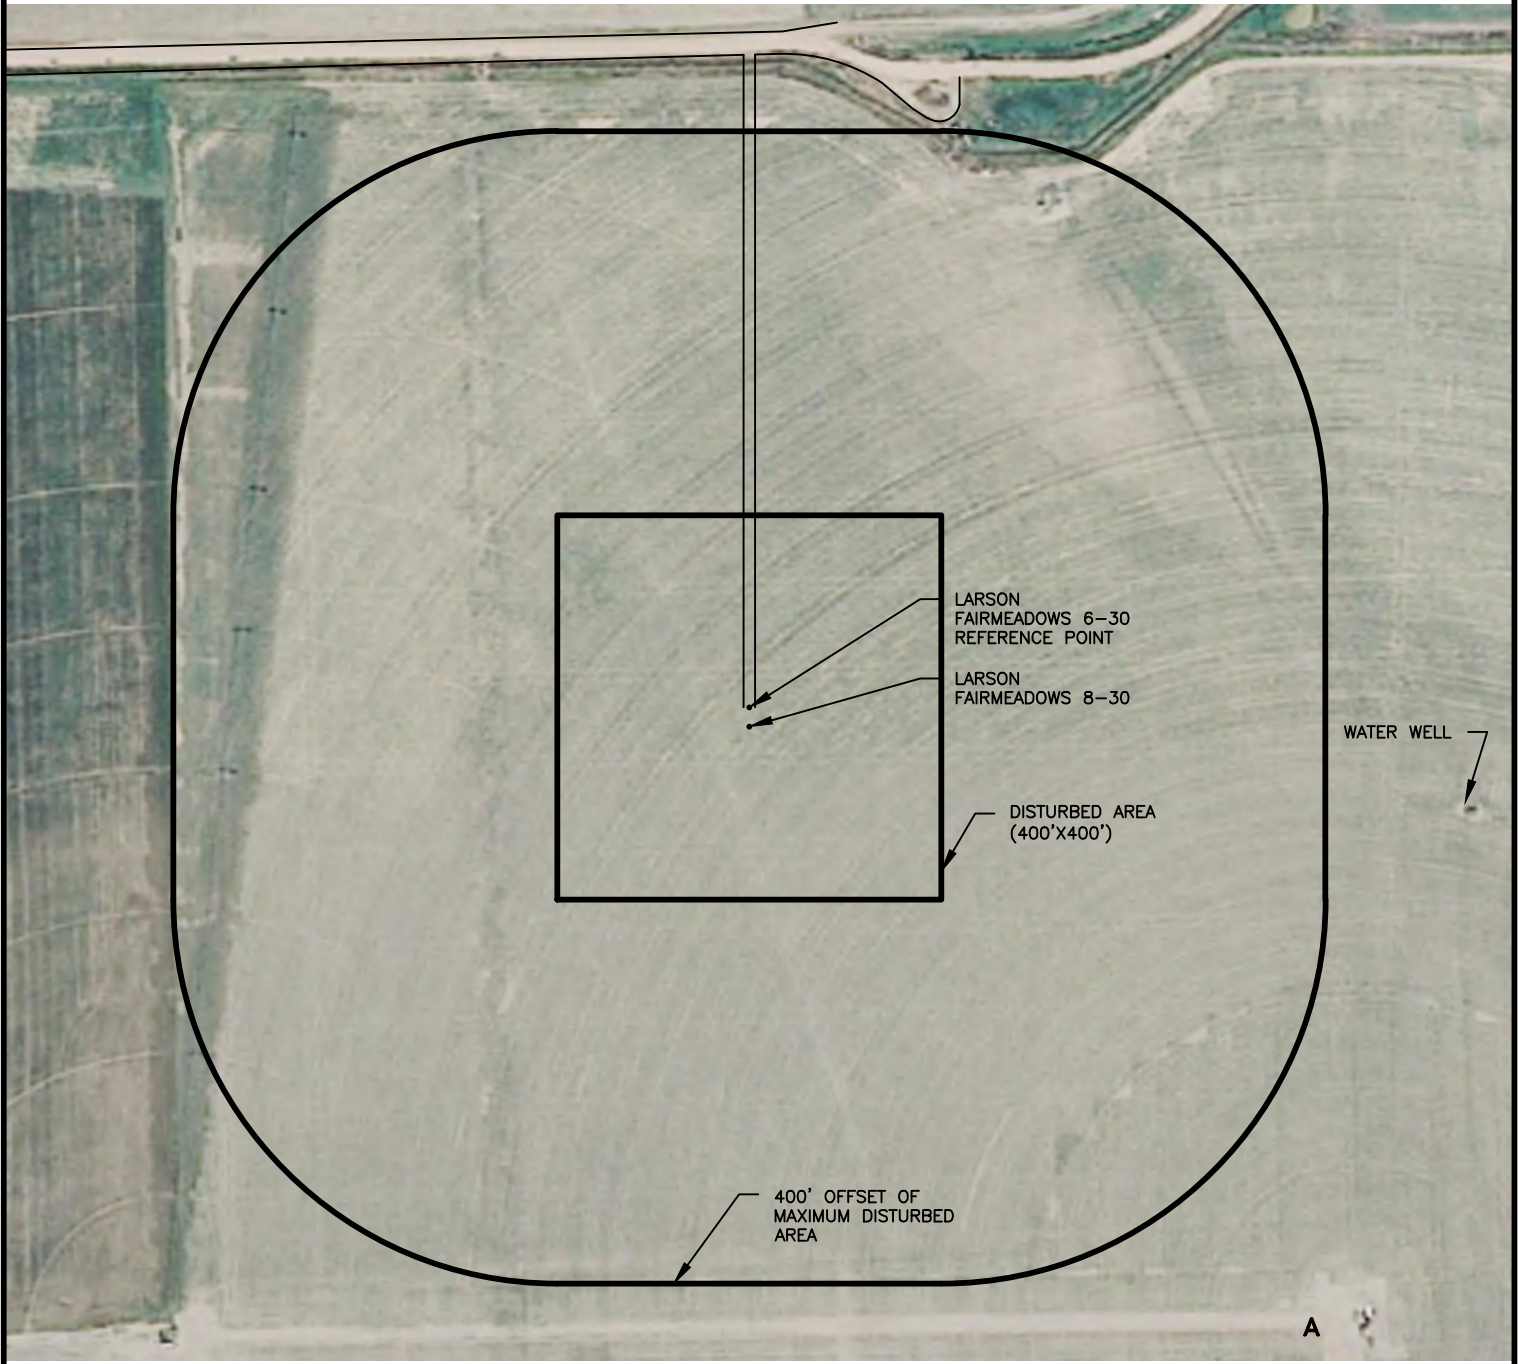


## VISIBLE IMPROVEMENTS

A. PIVOT 880' SE OF REFERENCE POINT.

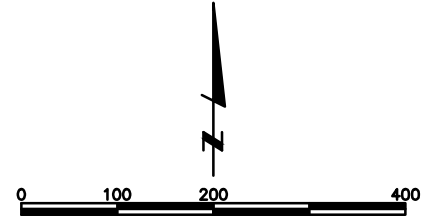

**LAMP RYNEARSON**  
& ASSOCIATES

4715 Innovation Drive 970.226.0342 | P  
Fort Collins, CO 80525 970.226.0879 | F  
www.LRA-Inc.com

Larson Fairmeadows  
6N63W/30NESW  
Location Drawing

drawn by

KJW

date

02/14/12

cogcc id

302732

project - task number

0211005.11

book and page

ST01 34

surface - location

NE/4, SW/4, SEC 30 T6N  
R6.3W

path/filename P:\\_Engineering\0211005.11\DRAWINGS\PRODUCTION\0211005-11A201.dwg