

CONSTRUCTION LAYOUT DRAWING

VEGETATION:
CRP

SURFACE USE:
NON CROP LAND

GROUND SLOPE <10%


PAD 400'X400' ELEV=4982.5'

DISTURBED AREA=5.0± ACRES

ESTIMATED DIRT QUANTITIES

CUTx10%	FILL	PIT	TOPSOIL	EXCESS
5,350	2,250	3,280	3,050	50


NOTE: VOLUMES IN CUBIC YARDS. TOPSOIL INCLUDED IN VOLUMES AT A DEPTH OF 6". PIT NOT INCLUDED IN TOTAL EXCESS.

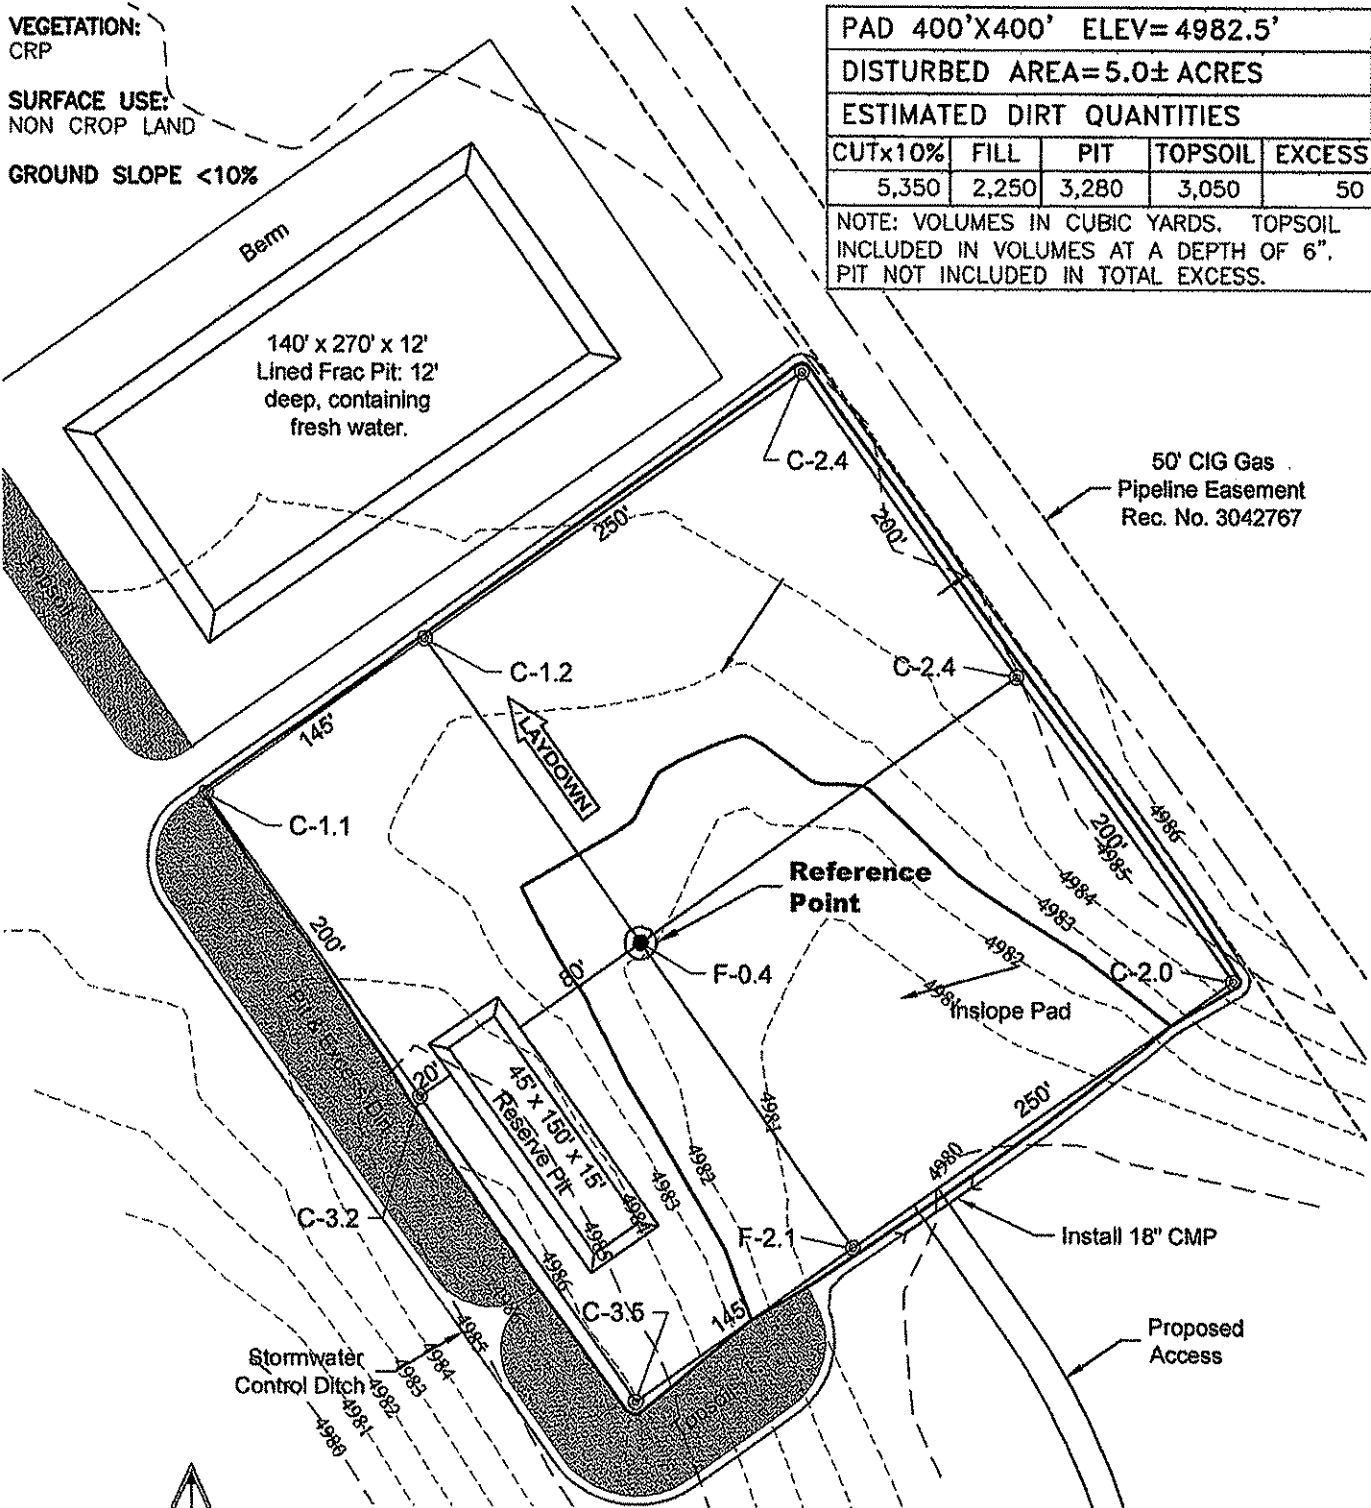

NOTE:

10% ALLOWANCE IS MADE FOR SOIL EXPANSION.

3/18/11

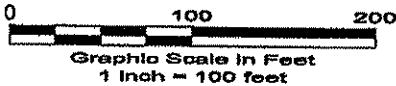

LAND SURVEYING AND MAPPING
LAFAYETTE - WINTER PARK
Ph 303 666 0379 Fx 303 665 6320

CARRIZO OIL & GAS, INC
ORLANDO HILL 26-44-8-61

SE1/4 SE1/4 SEC. 26 T8N R61W
6th PM WELD COUNTY COLORADO