

CONFIDENTIALITY NOTES:
 The information contained in this plat is legally privileged and confidential information intended only for the use of the recipients. If you are not the intended recipients, you are hereby notified that any use, dissemination, distribution or copying of this information is strictly prohibited.

WILLIAM H. SMITH & ASSOCIATES P.C.
 SURVEYING CONSULTANTS
 550 EAST SECOND NORTH PHONE: 307-875-3638
 GREEN RIVER, WY 307-875-3639
 www.whsmithpc.com

DRAWN BY: LAL/BW CHECKED BY: RAW
 PROJECT NO: 762222H JOB NO: 2011001
 REVISIONS:



| LEGEND | |
|------------------|---------------|
| PROPOSED ACCESS | --- -- -- |
| EXISTING 2-TRACK | — · — · — |
| EXISTING ROAD | — — — — |
| 1/16TH LINE | - - - - - |
| 1/4 LINE | - · - · - |
| SECTION LINE | - · - · - · - |

LOCATION:
 CROW VALLEY
 7-62-22-2H
 WITHIN THE SE/4
 SW/4, SECTION 22,
 T 7 N, R 62 W,
 6TH PM.
 WELD COUNTY,
 COLORADO

MARATHON OIL COMPANY
 PO BOX 3128, HOUSTON TX, 77253
 5555 SAN FELIPE, HOUSTON TX, 77056

ACCESS ROAD MAP

SCALE: 1"=1000' EXHIBIT "E"
 DATE: 01/30/2012 SHEET 4 OF 14

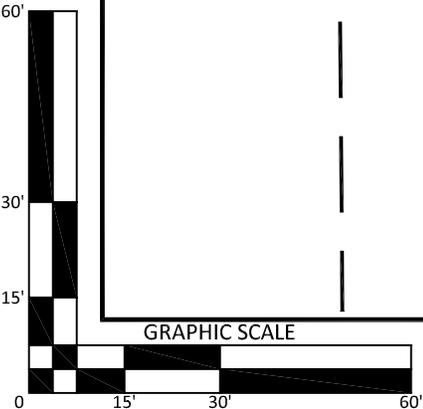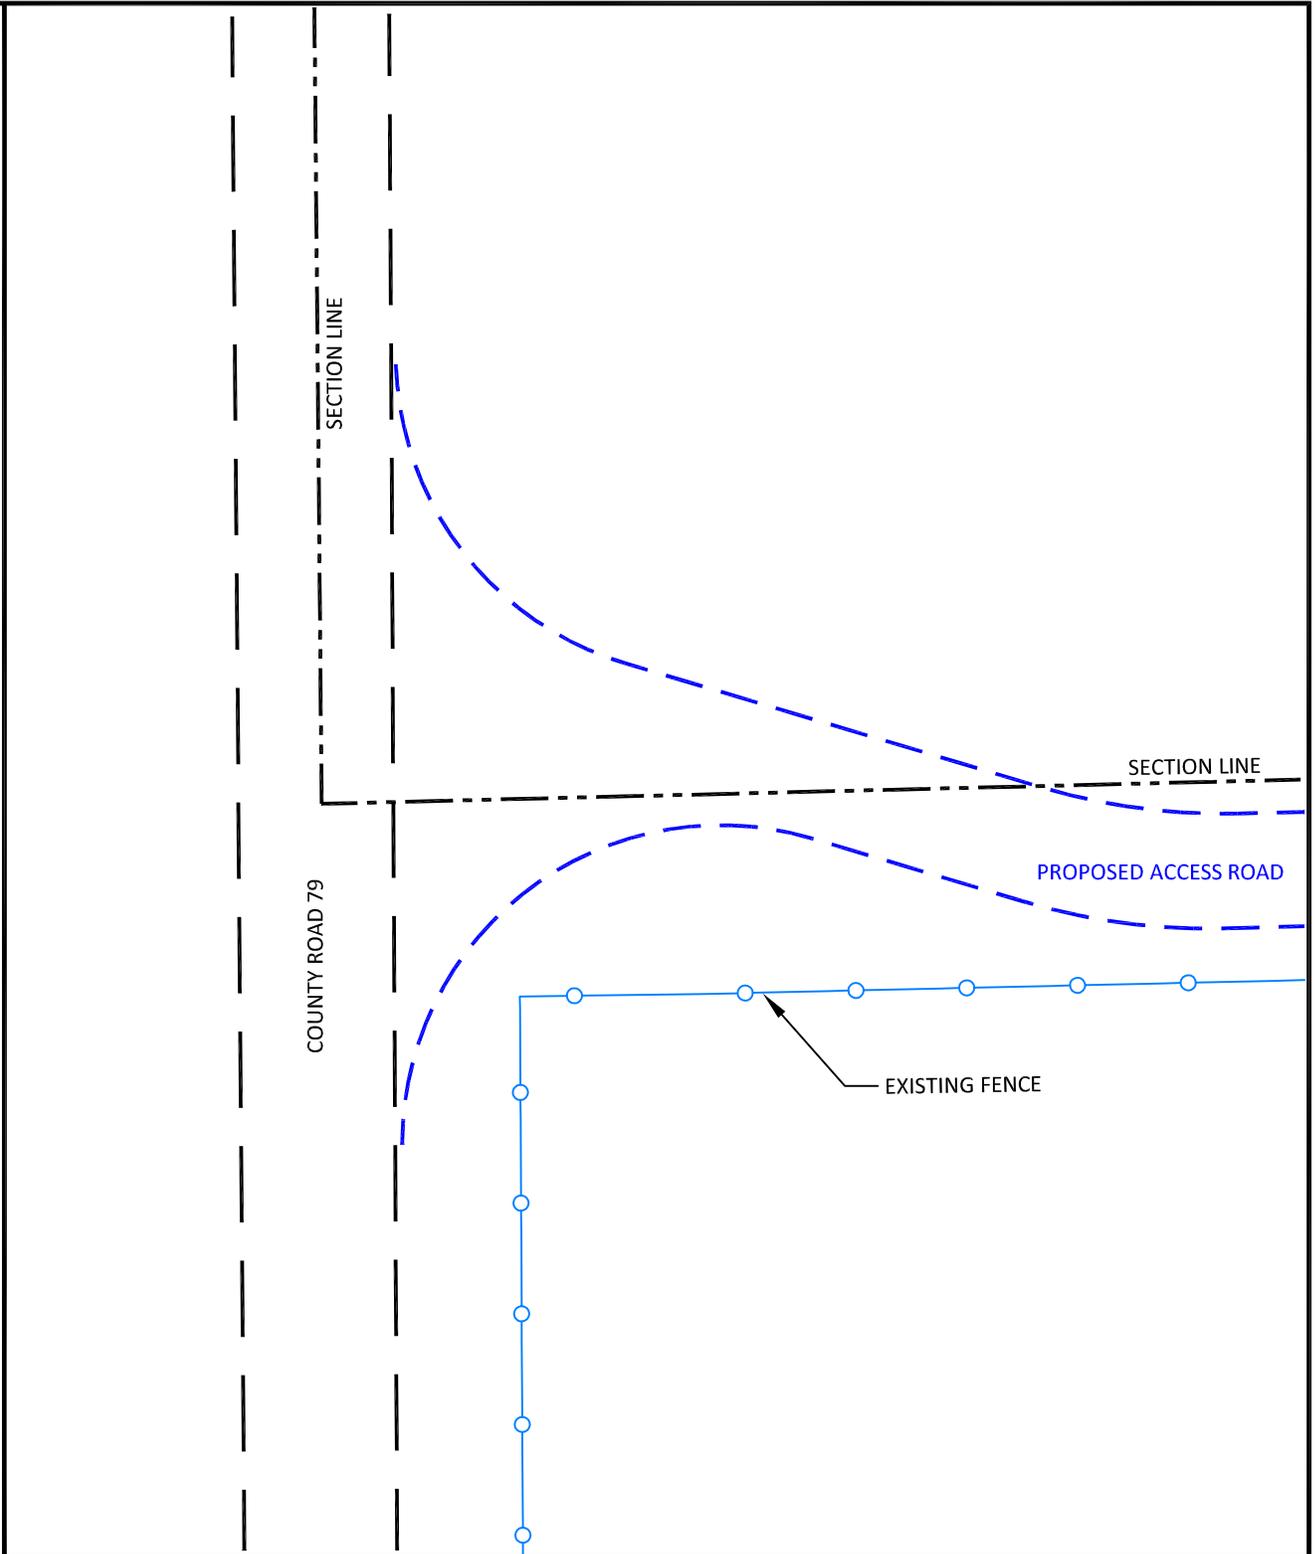

CONFIDENTIALITY NOTES:
 The information contained in this plat is legally privileged and confidential information intended only for the use of the recipients. If you are not the intended recipients, you are hereby notified that any use, dissemination, distribution or copying of this information is strictly prohibited.

WILLIAM H. SMITH & ASSOCIATES P.C.
 SURVEYING CONSULTANTS
 550 EAST SECOND NORTH PHONE: 307-875-3638
 GREEN RIVER, WY 307-875-3639
 www.whsmithpc.com

| LEGEND | |
|----------------|--|
| ACCESS ROAD | |
| EXISTING ROAD | |
| SECTION LINE | |
| EXISTING FENCE | |

LOCATION:
 CROW VALLEY
 7-62-22-2H
 WITHIN THE SE/4
 SW/4, SECTION 22,
 T 7 N, R 62 W,
 6TH PM.
 WELD COUNTY,
 COLORADO

MARATHON OIL COMPANY
 PO BOX 3128, HOUSTON TX, 77253
 5555 SAN FELIPE, HOUSTON TX, 77056

| | |
|---------------------|-----------------|
| DRAWN BY: LAL/BW | CHECKED BY: RAW |
| PROJECT NO: 762222H | JOB NO: 2011001 |
| REVISIONS: | |

| ACCESS ROAD ENTRANCE | |
|----------------------|--------------|
| SCALE: 1"=30' | EXHIBIT "A" |
| DATE: 01/30/2012 | SHEET 1 OF 1 |