



SCALE: 1" = 100'  
CONTOUR  
INTERVAL 1'

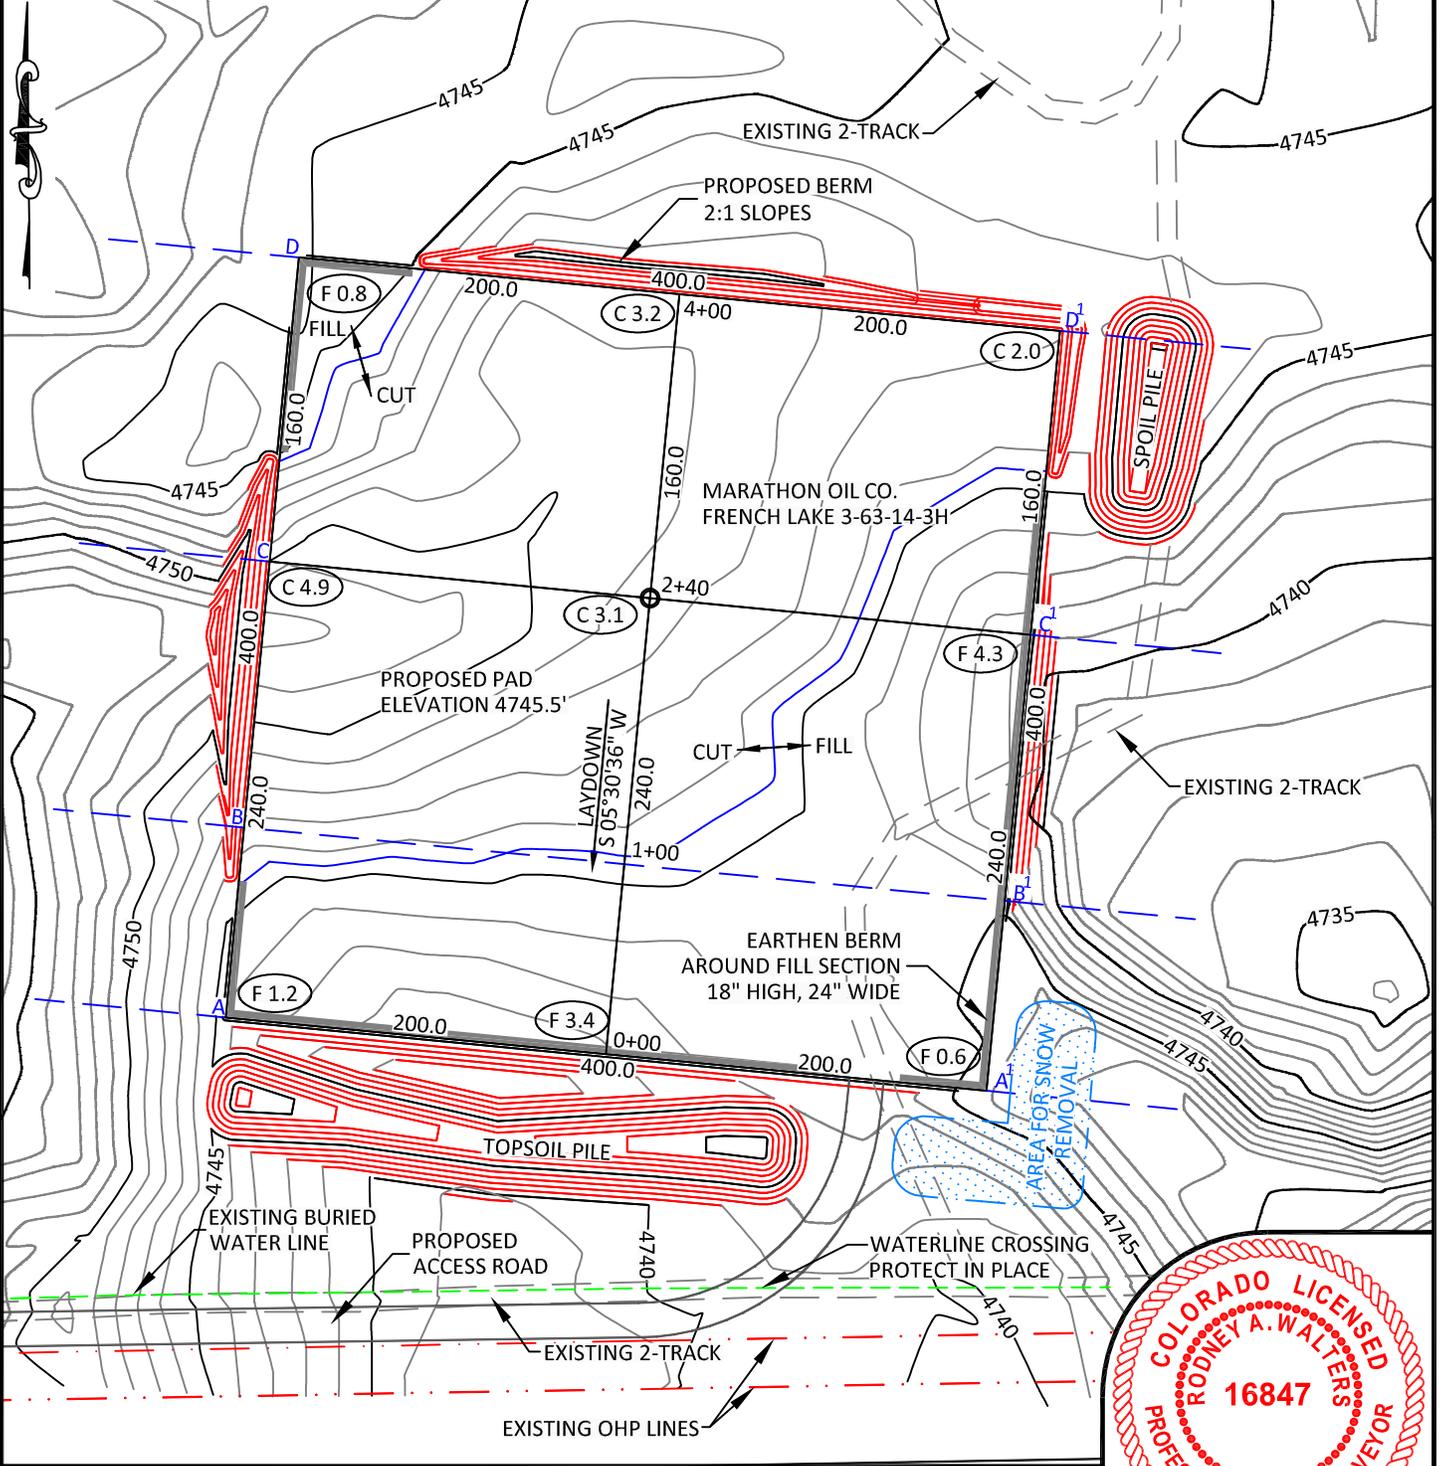

**NOTES:**

- Elevation of pad shown on plans are to constructed pad without final gravel padding placement. Depth, volume, and padding material to be determined by operator.
- The information contained in this plat is legally privileged and confidential information intended only for the use of the recipients. If you are not the intended recipients, you are hereby notified that any use, dissemination, distribution or copying of this information is strictly prohibited.

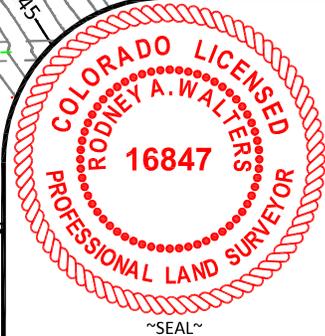

**WILLIAM H. SMITH & ASSOCIATES P.C.**  
SURVEYING CONSULTANTS  
550 EAST SECOND NORTH PHONE: 307-875-3638  
GREEN RIVER, WY 307-875-3639  
www.whsmithpc.com

CONSTRUCTION DATA	
CUT SLOPE:	3:1
FILL SLOPE:	3:1
TOTAL CUT:	11,014 CU. YDS.
TOTAL FILL:	6,801 CU. YDS.
TOP SOIL AT 6"	3,294 CU. YDS.
SPOIL	919 CU. YDS.
DISTURBED AREA	177,874 SQ. FT.
DISTURBED AREA	4.08 ACRES


**LOCATION:**  
FRENCH LAKE  
3-63-14-3H  
WITHIN THE SW/4  
SE/4, SECTION 14,  
T 3 N, R 63 W,  
6TH PM.  
WELD COUNTY,  
COLORADO

**MARATHON OIL COMPANY**  
PO BOX 3128, HOUSTON TX, 77253  
5555 SAN FELIPE, HOUSTON TX, 77056

**CONSTRUCTION LAYOUT**


455' FSL	2162' FEL
SCALE: 1"=100'	EXHIBIT "I"
DATE: 2/8/2012	SHEET 8 OF 14

SCALE: 1" = 100'  
CONTOUR  
INTERVAL 1'

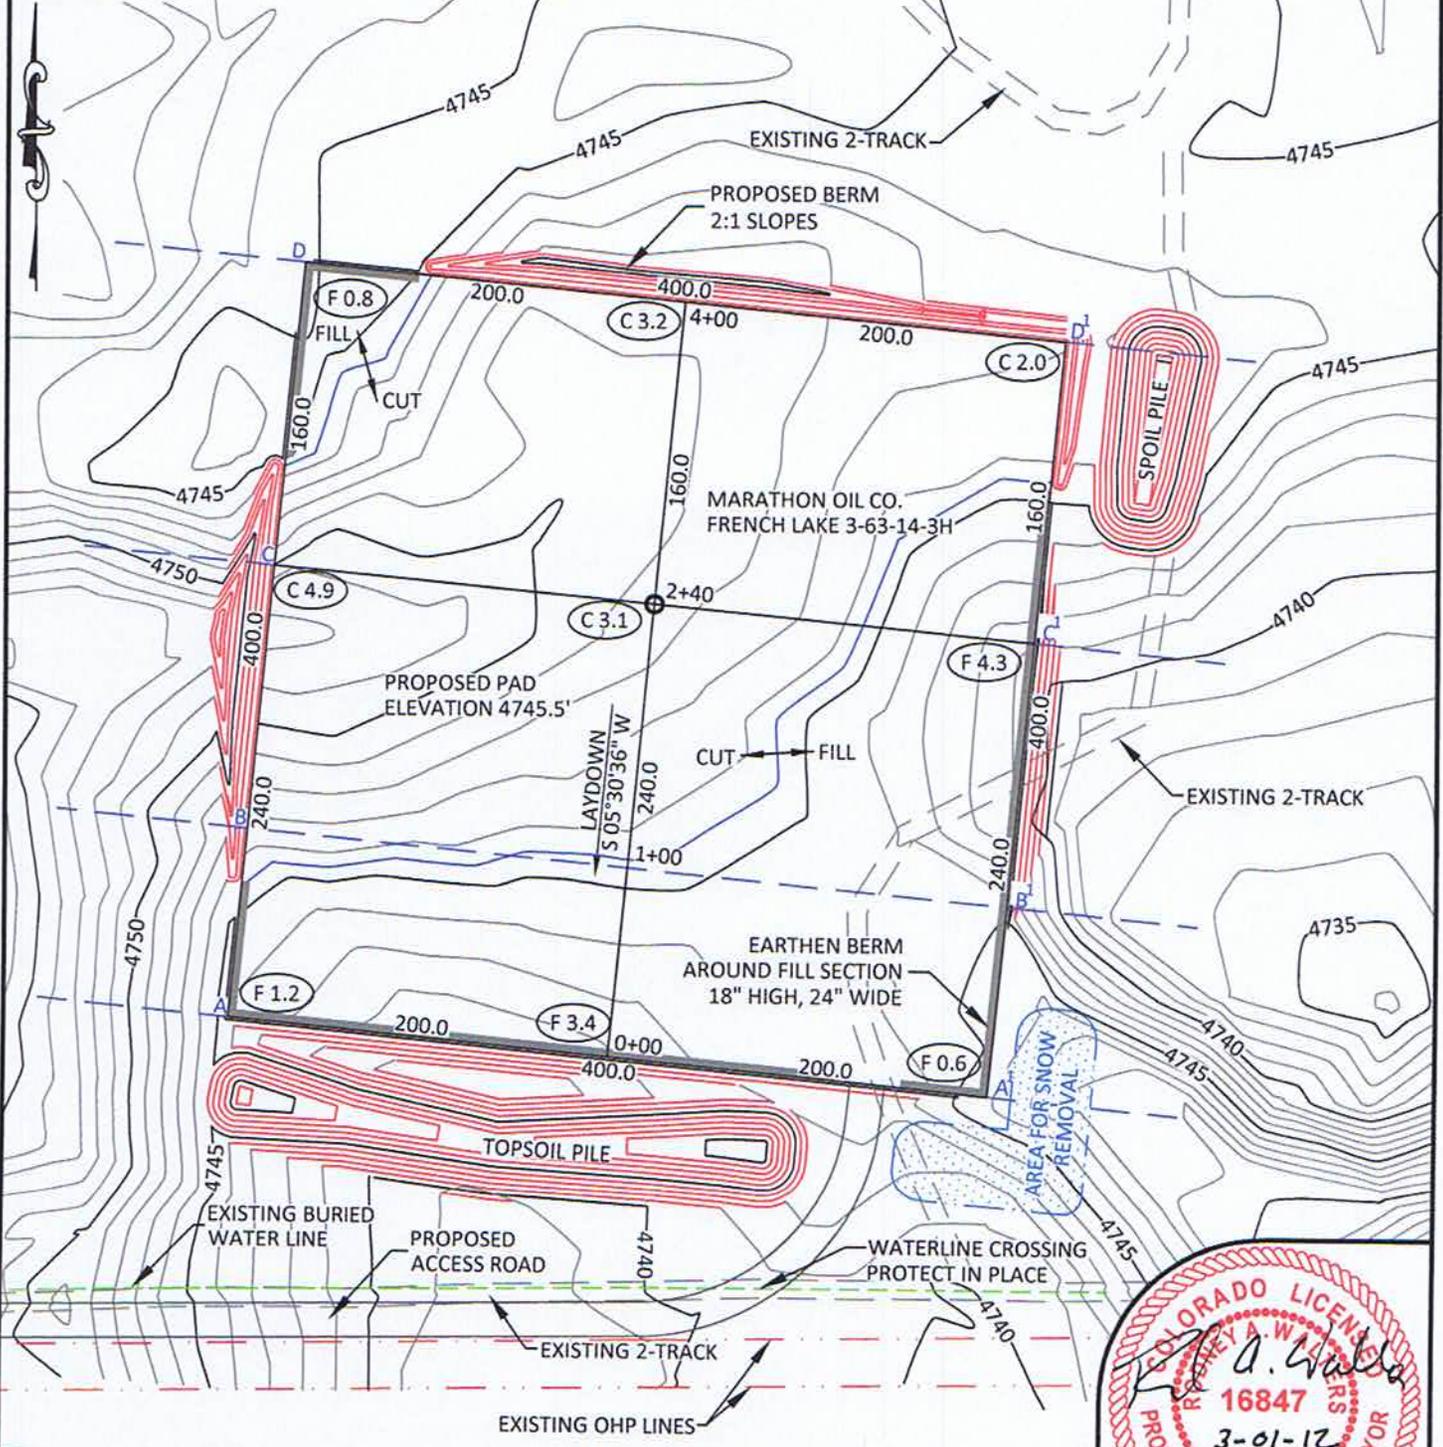

**NOTES:**

- Elevation of pad shown on plans are to constructed pad without final gravel padding placement. Depth, volume, and padding material to be determined by operator.
- The information contained in this plat is legally privileged and confidential information intended only for the use of the recipients. If you are not the intended recipients, you are hereby notified that any use, dissemination, distribution or copying of this information is strictly prohibited.

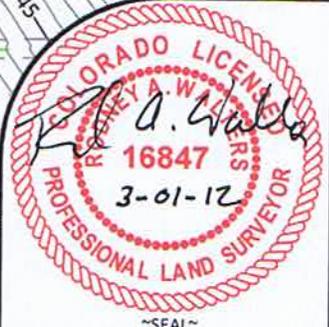

**WILLIAM H. SMITH & ASSOCIATES P.C.**  
SURVEYING CONSULTANTS  
550 EAST SECOND NORTH  
GREEN RIVER, WY 80430  
PHONE: 307-875-3638  
307-875-3639  
www.whsmithpc.com

CONSTRUCTION DATA	
CUT SLOPE:	3:1
FILL SLOPE:	3:1
TOTAL CUT:	11,014 CU. YDS.
TOTAL FILL:	6,801 CU. YDS.
TOP SOIL AT 6"	3,294 CU. YDS.
SPOIL:	919 CU. YDS.
DISTURBED AREA	177,874 SQ. FT.
DISTURBED AREA	4.08 ACRES

**LOCATION:**  
FRENCH LAKE  
3-63-14-3H  
WITHIN THE SW/4  
SE/4, SECTION 14,  
T 3 N, R 63 W,  
6TH PM.  
WELD COUNTY,  
COLORADO


**MARATHON OIL COMPANY**  
PO BOX 3128, HOUSTON TX, 77253  
5555 SAN FELIPE, HOUSTON TX, 77056

**CONSTRUCTION LAYOUT**

455' FSL	2162' FEL
SCALE: 1"=100'	EXHIBIT "I"
DATE: 2/8/2012	SHEET 8 OF 14

DRAWN BY: LAL  
PROJECT NO: 363143H  
REVISIONS: 2/29/2012 NEW ACCESS ROAD LOCATION

CHECKED BY: RAW  
JOB NO: 2011001

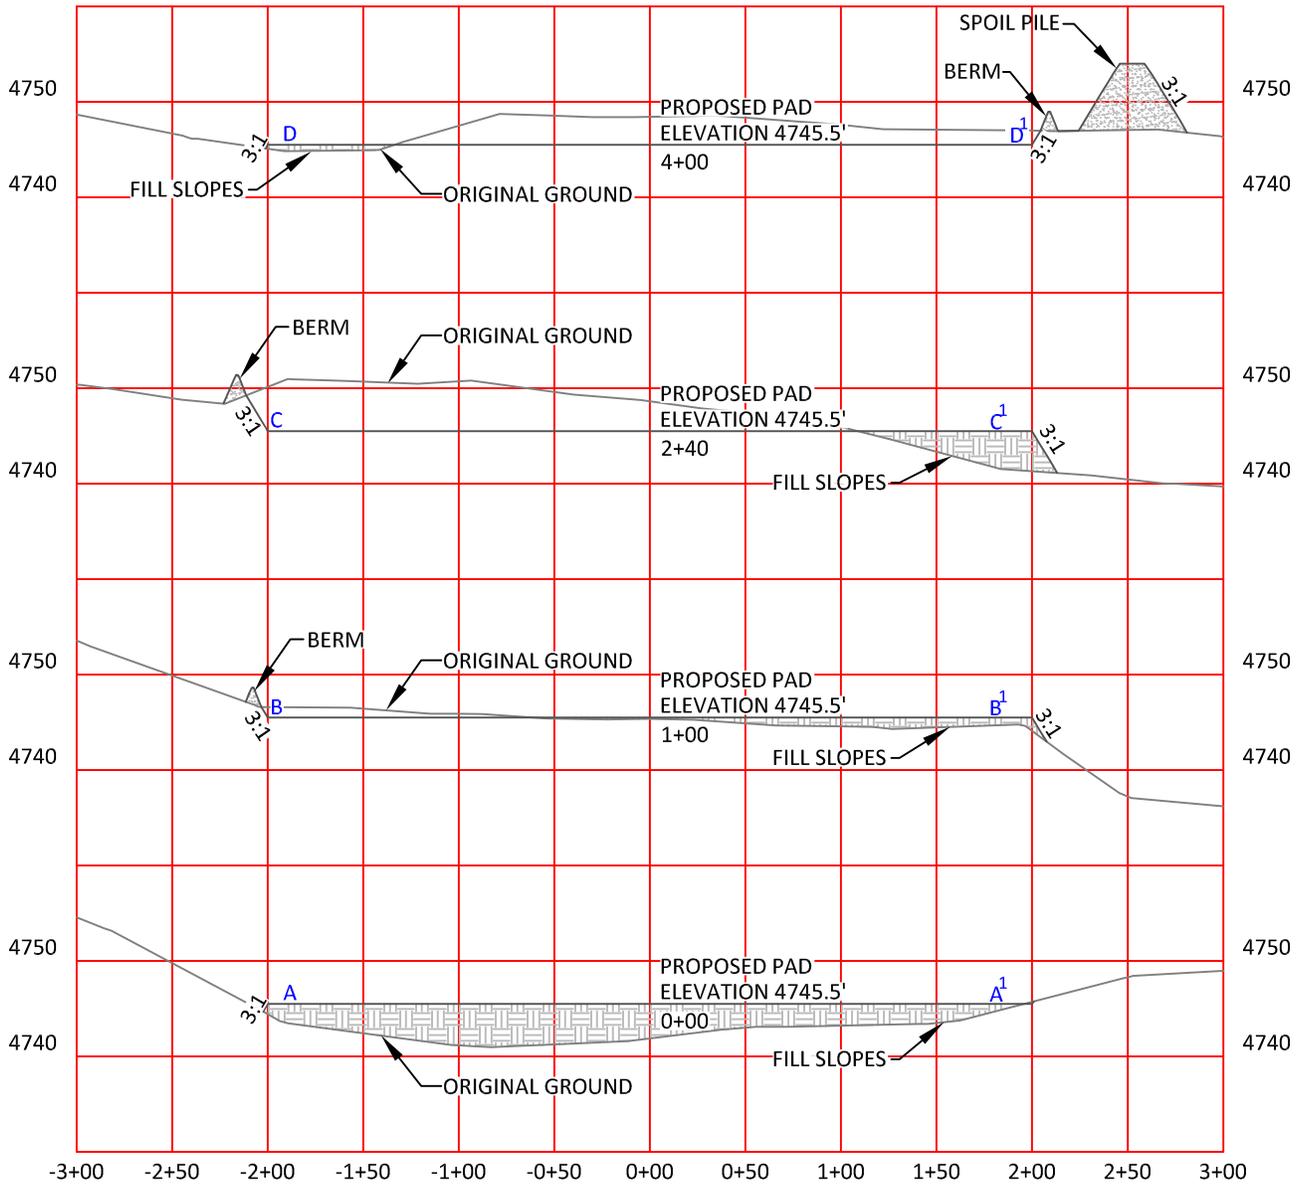

HORIZONTAL SCALE: 1"=100' - VERTICAL SCALE: 1"=20'

**NOTES:**

- Elevation of pad shown on plans are to constructed pad without final gravel padding placement. Depth, volume, and padding material to be determined by operator.
- The information contained in this plat is legally privileged and confidential information intended only for the use of the recipients. If you are not the intended recipients, you are hereby notified that any use, dissemination, distribution or copying of this information is strictly prohibited.



**WILLIAM H. SMITH  
& ASSOCIATES P.C.**

**SURVEYING CONSULTANTS**  
550 EAST SECOND NORTH PHONE: 307-875-3638  
GREEN RIVER, WY 307-875-3639  
www.whsmithpc.com

**CONSTRUCTION DATA**

CUT SLOPE:	3:1
FILL SLOPE:	3:1
TOTAL CUT:	11,014 CU. YDS.
TOTAL FILL:	6,801 CU. YDS.
TOP SOIL AT 6"	3,294 CU. YDS.
SPOIL:	919 CU. YDS.
DISTURBED AREA	177,874 SQ. FT.
DISTURBED AREA	4.08 ACRES


**LOCATION:**

FRENCH LAKE  
3-63-14-3H  
WITHIN THE SW/4  
SE/4, SECTION 14,  
T 3 N, R 63 W,  
6TH PM.  
WELD COUNTY,  
COLORADO

**MARATHON OIL COMPANY**  
PO BOX 3128, HOUSTON TX, 77253  
5555 SAN FELIPE, HOUSTON TX, 77056

**CONSTRUCTION LAYOUT  
CROSS SECTIONS**

SCALE: AS NOTED	EXHIBIT "J"
DATE: 2/8/2012	SHEET 9 OF 14

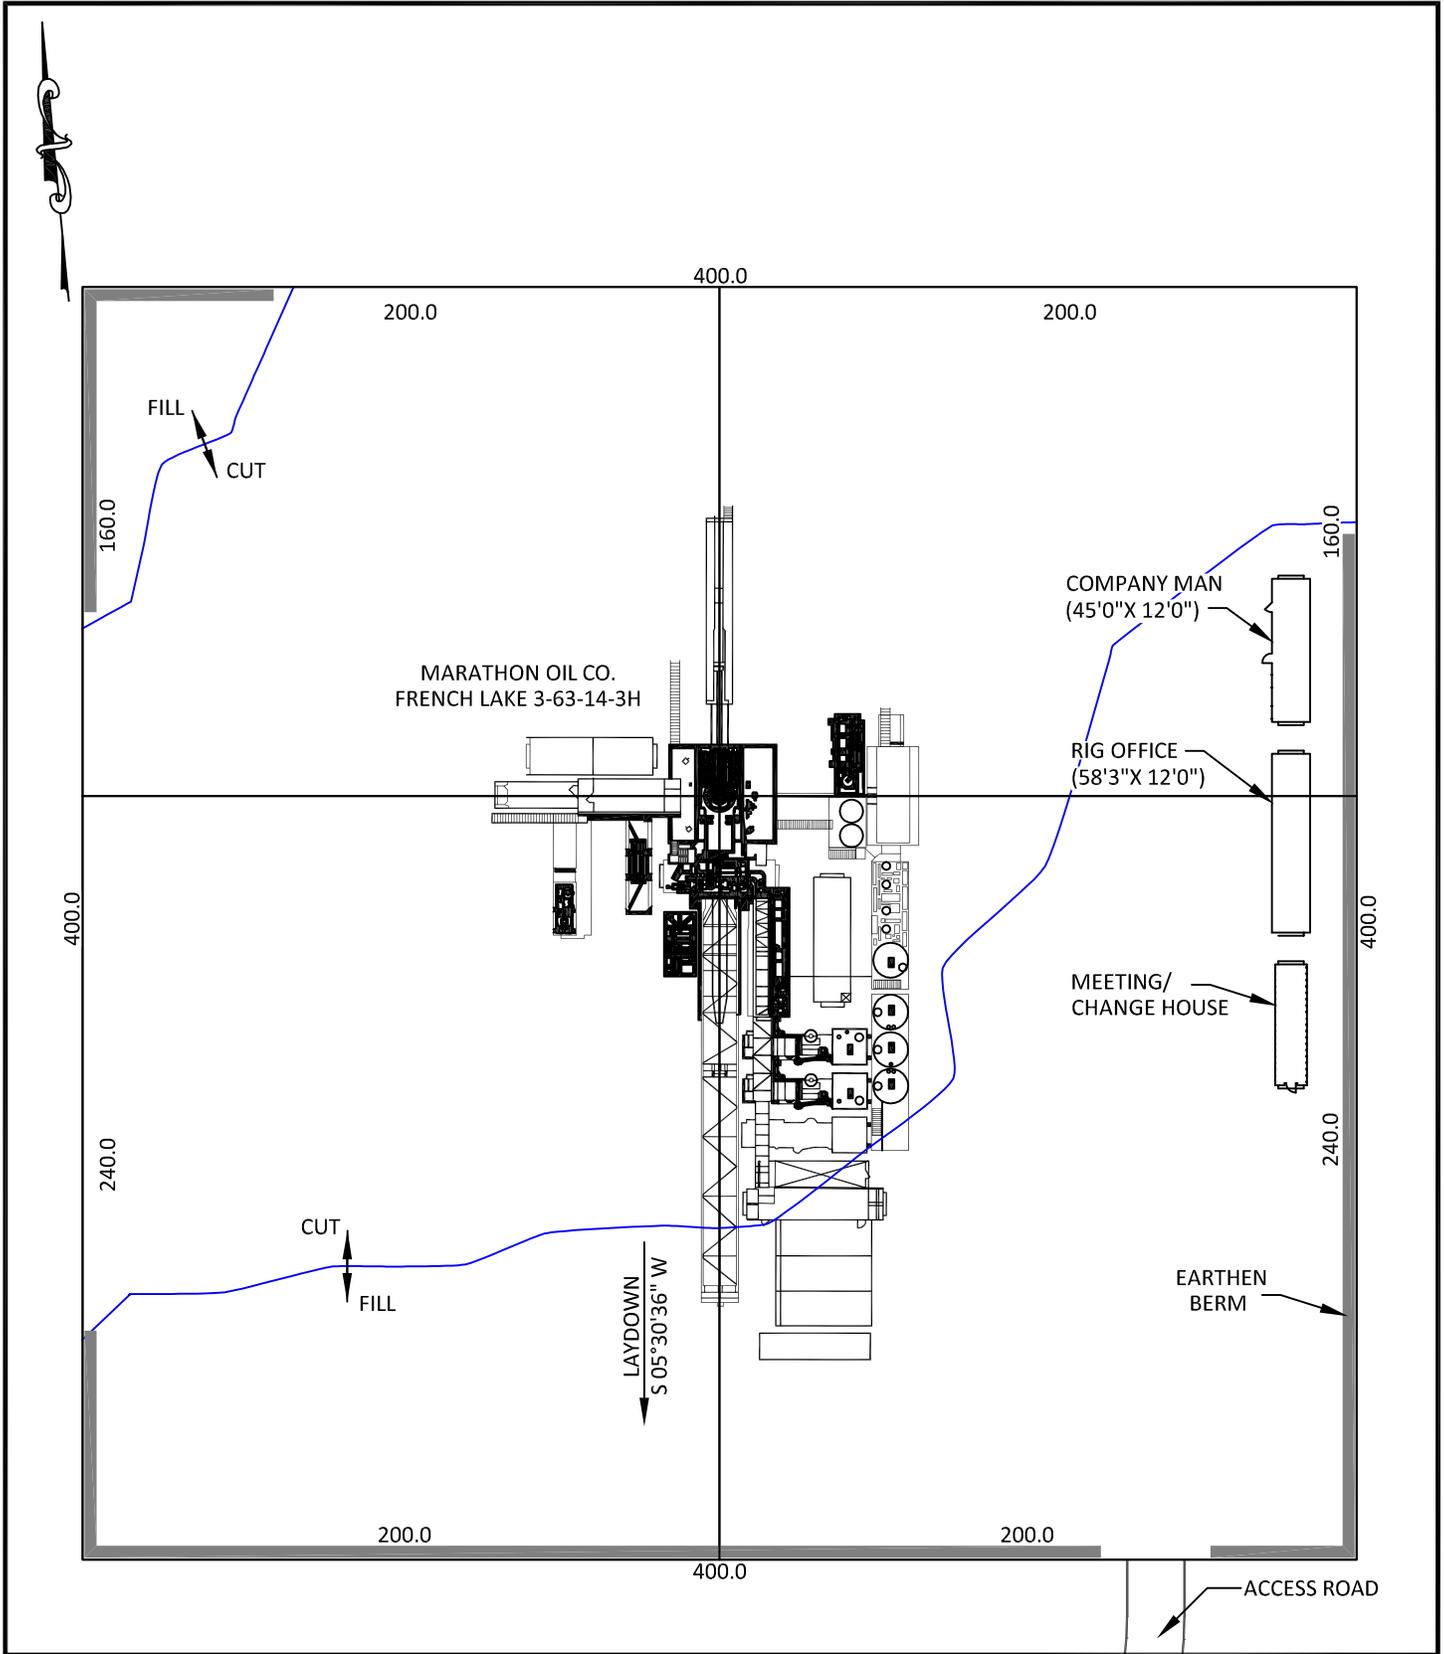

**WILLIAM H. SMITH  
& ASSOCIATES P.C.**

**SURVEYING CONSULTANTS**  
 550 EAST SECOND NORTH PHONE: 307-875-3638  
 GREEN RIVER, WY 307-875-3639  
 www.whsmithpc.com

DRAWN BY: LAL	CHECKED BY: RAW
PROJECT NO: 363143H	JOB NO: 2011001
REVISIONS: 2/29/2012 NEW ACCESS ROAD LOCATION	


**CONFIDENTIALITY NOTES:**  
 The information contained in this plat is legally privileged and confidential information intended only for the use of the recipients. If you are not the intended recipients, you are hereby notified that any use, dissemination, distribution or copying of this information is strictly prohibited.

**LOCATION:**  
 FRENCH LAKE  
 3-63-14-3H  
 WITHIN THE SW/4  
 SE/4, SECTION 14,  
 T 3 N, R 63 W,  
 6TH PM.  
 WELD COUNTY,  
 COLORADO

**MARATHON OIL COMPANY**  
 PO BOX 3128, HOUSTON TX, 77253  
 5555 SAN FELIPE, HOUSTON TX, 77056

**DRILLING FACILITIES**

SCALE: 1"=60'	EXHIBIT "K"
DATE: 2/8/2012	SHEET 10 OF 14

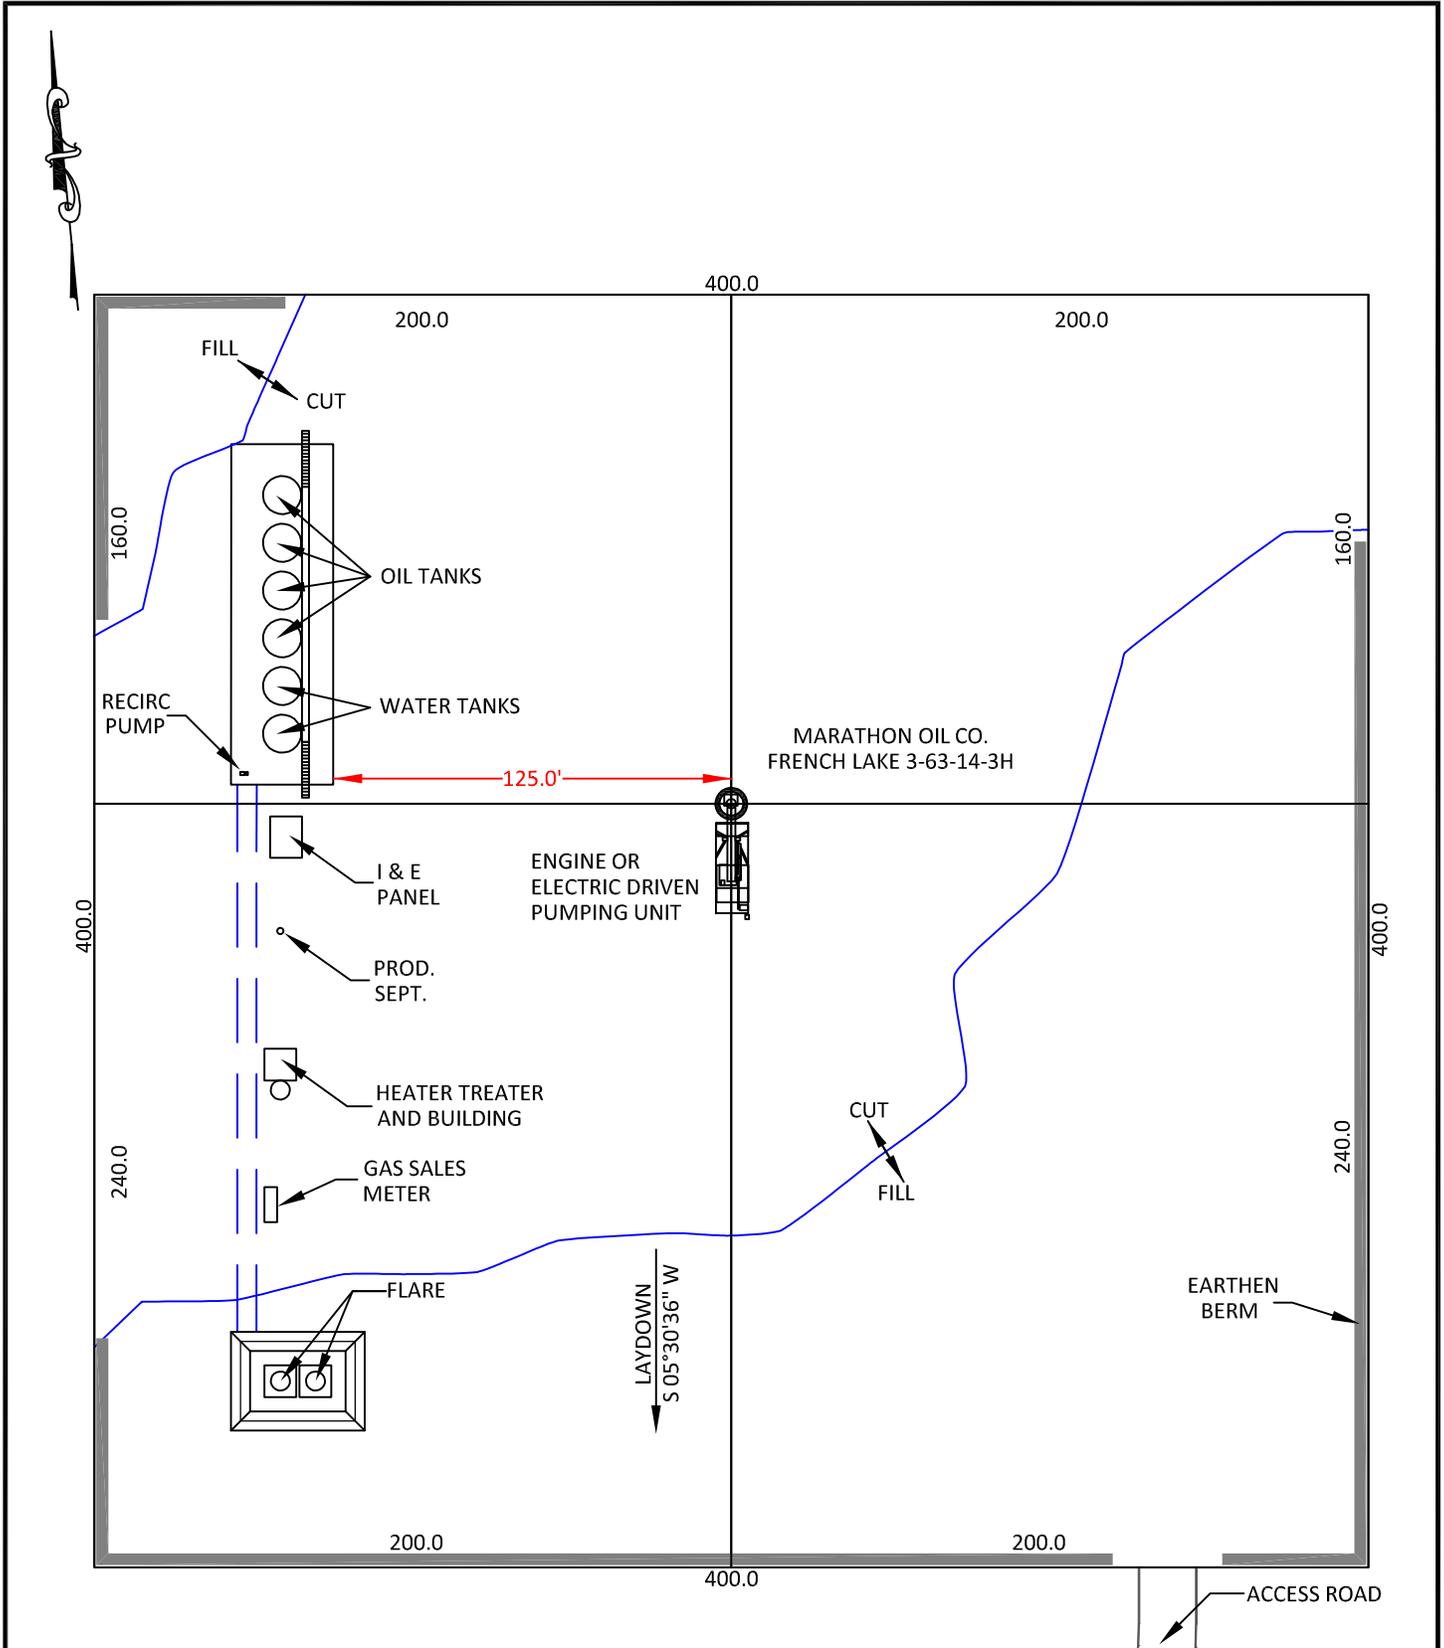

**WILLIAM H. SMITH  
& ASSOCIATES P.C.**

**SURVEYING CONSULTANTS**  
550 EAST SECOND NORTH PHONE: 307-875-3638  
GREEN RIVER, WY 307-875-3639  
www.whsmithpc.com

DRAWN BY: LAL	CHECKED BY: RAW
PROJECT NO: 363143H	JOB NO: 2011001
REVISIONS: 2/29/2012 NEW ACCESS ROAD LOCATION	

**CONFIDENTIALITY NOTES:**  
The information contained in this plat is legally privileged and confidential information intended only for the use of the recipients. If you are not the intended recipient, you are hereby notified that any use, dissemination, distribution or copying of this information is strictly prohibited.


**LOCATION:**  
FRENCH LAKE  
3-63-14-3H  
WITHIN THE SW/4  
SE/4, SECTION 14,  
T 3 N, R 63 W,  
6TH PM.  
WELD COUNTY,  
COLORADO

**MARATHON OIL COMPANY**  
PO BOX 3128, HOUSTON TX, 77253  
5555 SAN FELIPE, HOUSTON TX, 77056

**PRODUCTION FACILITIES**

SCALE: 1"=60'	EXHIBIT "L"
DATE: 2/8/2012	SHEET 11 OF 14


SCALE: 1" = 100'  
 CONTOUR  
 INTERVAL 1'

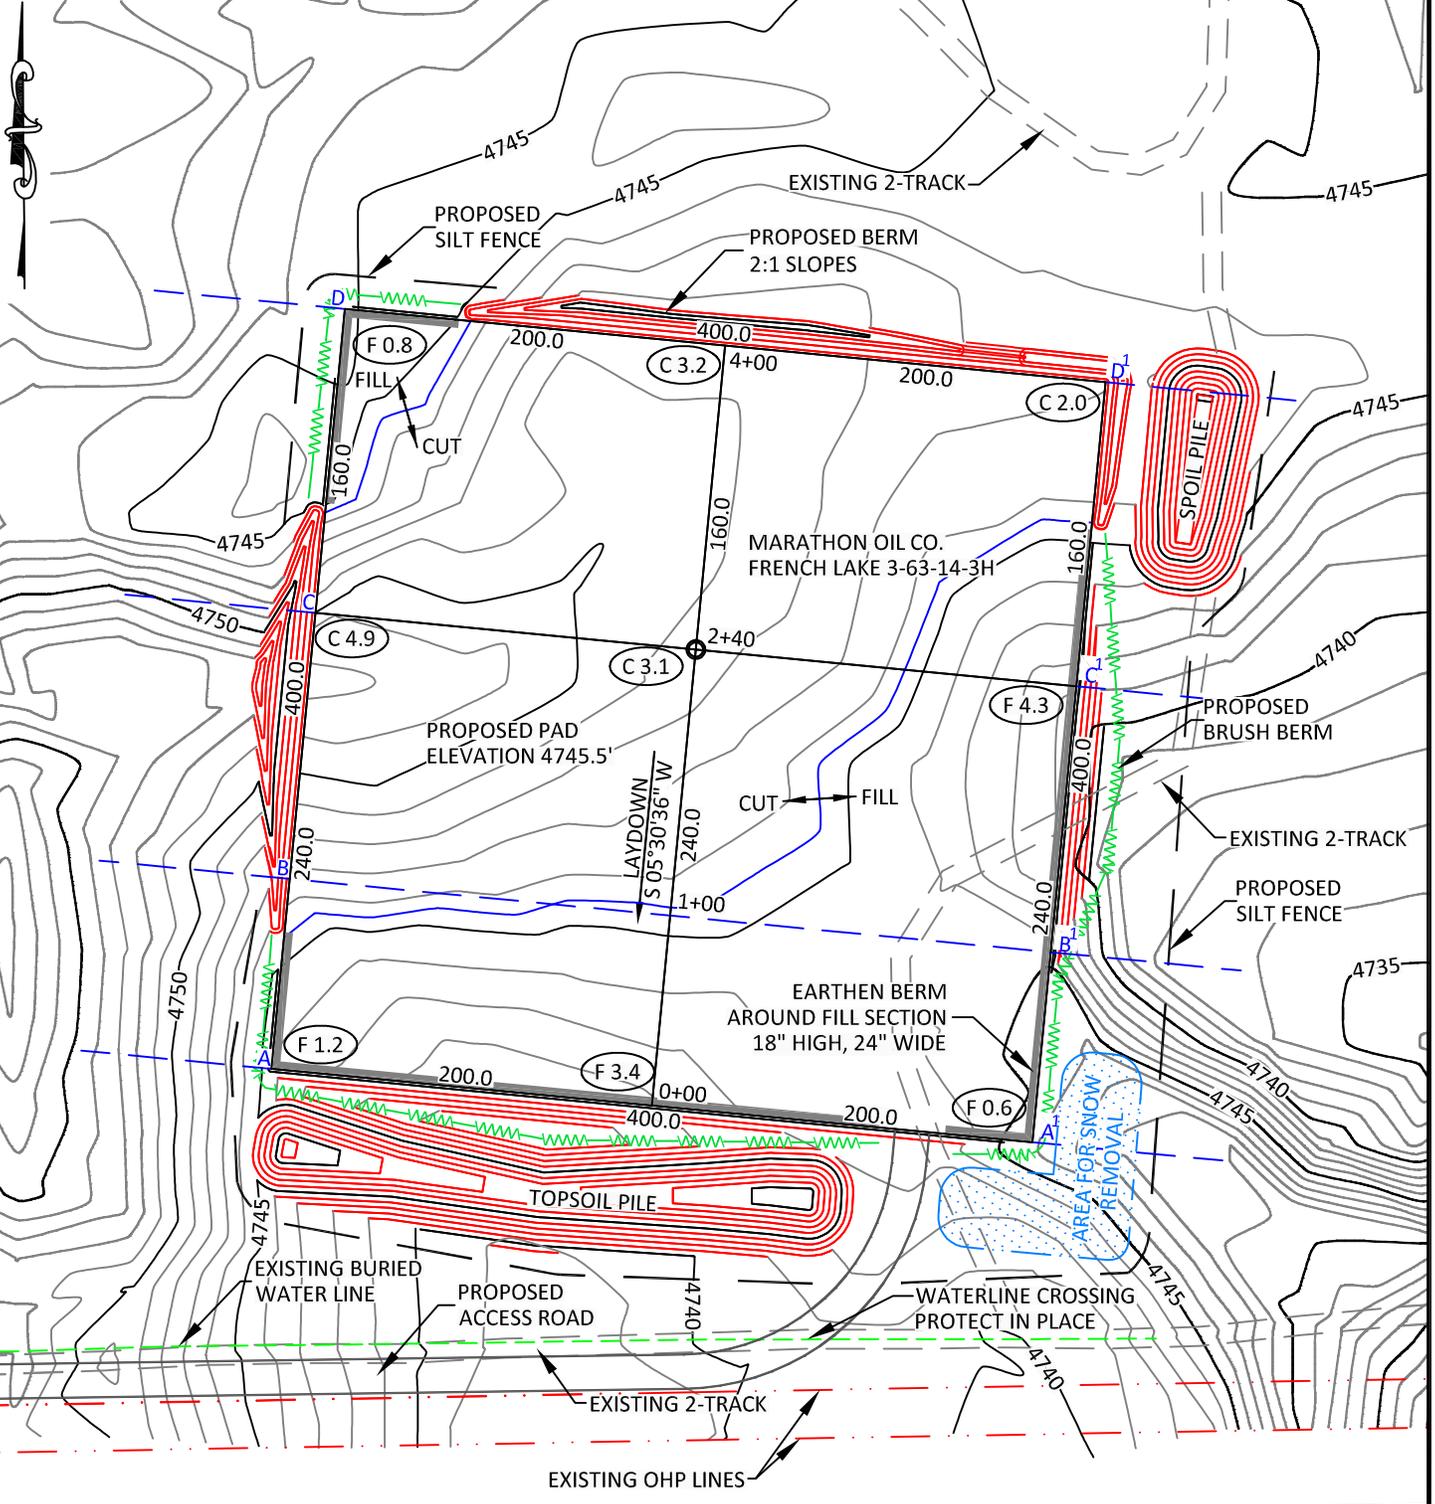

**CONFIDENTIALITY NOTES:**

The information contained in this plat is legally privileged and confidential information intended only for the use of the recipients. If you are not the intended recipients, you are hereby notified that any use, dissemination, distribution or copying of this information is strictly prohibited.

 <p><b>WILLIAM H. SMITH &amp; ASSOCIATES P.C.</b>        SURVEYING CONSULTANTS        550 EAST SECOND NORTH    PHONE: 307-875-3638        GREEN RIVER, WY            307-875-3639        www.whsmithpc.com</p>	<p><b>LEGEND</b></p> <p>SILT FENCE      ————</p> <p>EXISTING OHP    - - - - -</p> <p>BRUSH BERM    -w-w-w-w-</p>	<p><b>LOCATION:</b></p> <p>FRENCH LAKE        3-63-14-3H        WITHIN THE SW/4        SE/4, SECTION 14,        T 3 N, R 63 W,        6TH PM.        WELD COUNTY,        COLORADO</p>	<p><b>MARATHON OIL COMPANY</b>        PO BOX 3128, HOUSTON TX, 77253        5555 SAN FELIPE, HOUSTON TX, 77056</p>	
			<p><b>STORM WATER        PREVENTION PLAN</b></p>	
<p>DRAWN BY: LAL      CHECKED BY: RAW        PROJECT NO: 363143H    JOB NO: 2011001        REVISIONS: 2/29/2012 NEW ACCESS ROAD LOCATION</p>			<p>SCALE: 1" = 100'        DATE: 2/8/2012</p>	<p>EXHIBIT "M"        SHEET 12 of 14</p>

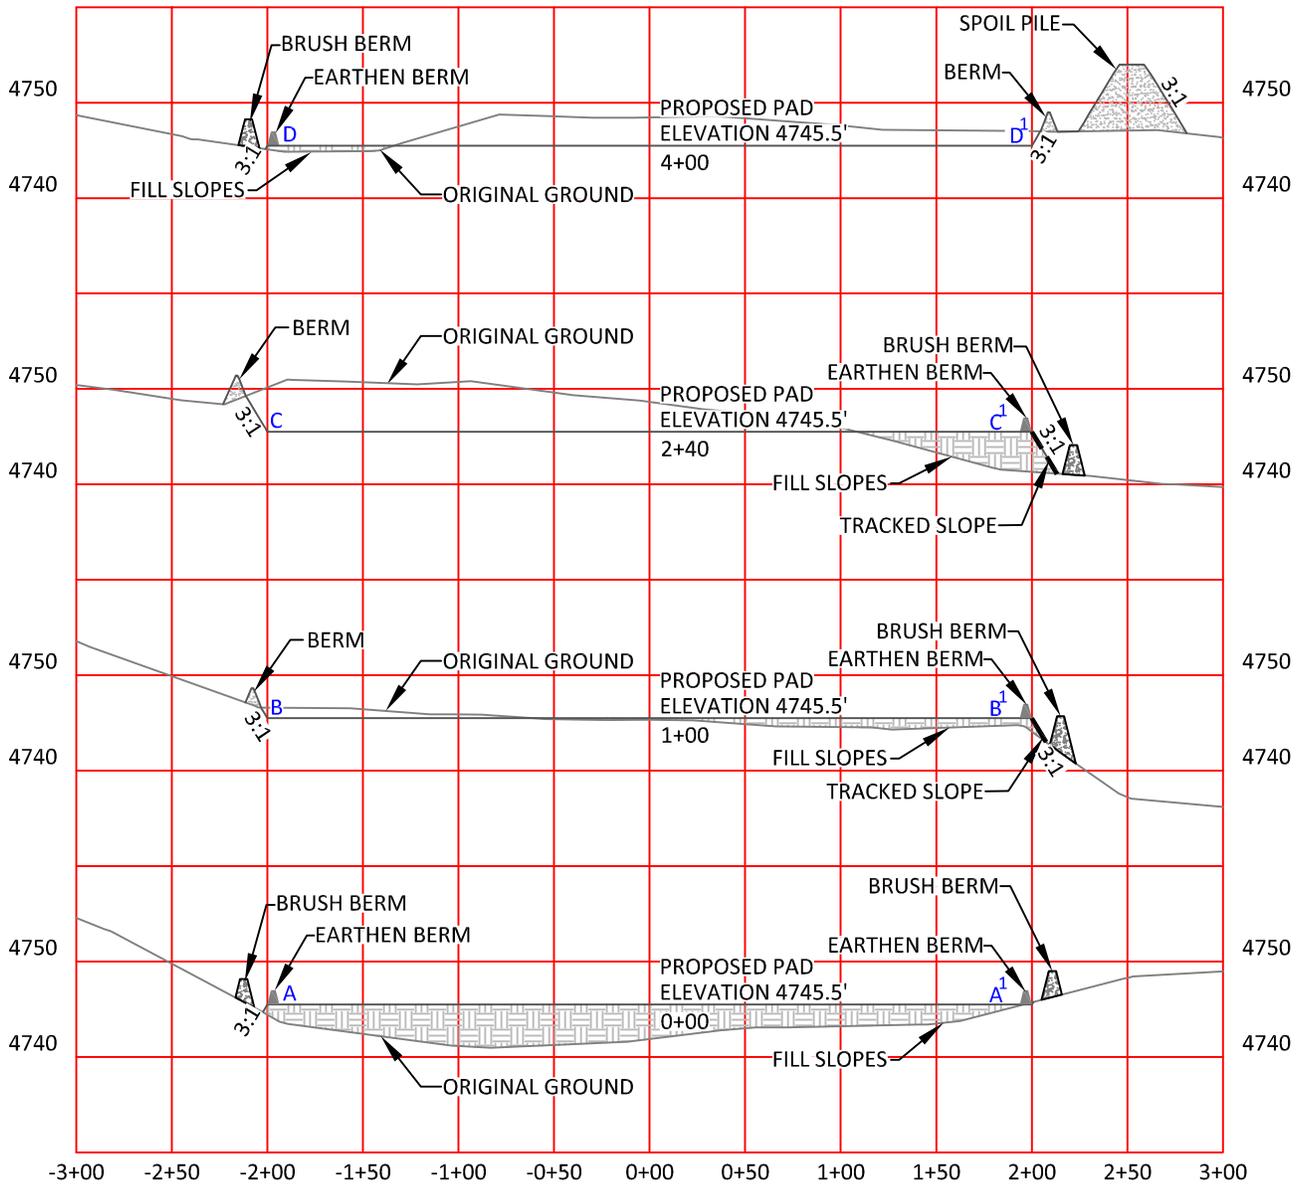

HORIZONTAL SCALE: 1"=100'  
 VERTICAL SCALE: 1"=20'



**WILLIAM H. SMITH  
& ASSOCIATES P.C.**

**SURVEYING CONSULTANTS**  
 550 EAST SECOND NORTH PHONE: 307-875-3638  
 GREEN RIVER, WY 307-875-3639  
 www.whsmithpc.com

DRAWN BY: LAL	CHECKED BY: RAW
PROJECT NO: 363143H	JOB NO: 2011001
REVISIONS: 2/29/2012 NEW ACCESS ROAD LOCATION	

**CONFIDENTIALITY NOTES:**

The information contained in this plat is legally privileged and confidential information intended only for the use of the recipients. If you are not the intended recipients, you are hereby notified that any use, dissemination, distribution or copying of this information is strictly prohibited.

**LOCATION:**


FRENCH LAKE  
 3-63-14-3H  
 WITHIN THE SW/4  
 SE/4, SECTION 14,  
 T 3 N, R 63 W,  
 6TH PM.  
 WELD COUNTY,  
 COLORADO

**MARATHON OIL COMPANY**  
 PO BOX 3128, HOUSTON TX, 77253  
 5555 SAN FELIPE, HOUSTON TX, 77056

**STORM WATER PREVENTION  
 CROSS SECTIONS**


SCALE: AS NOTED	EXHIBIT "N"
DATE: 2/8/2012	SHEET 13 of 14

**A. FILL SLOPE TRACKING DETAILS**

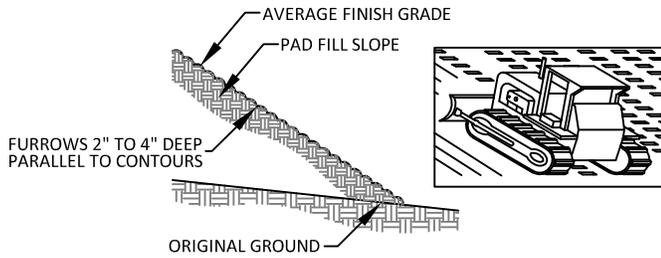


INSTALLATION NOTES:  
 1. DISTURBED SURFACES SHALL BE ROUGHENED USING RIPPING OR TILLING EQUIPMENT ON THE CONTOURS OR TRACKING UP AND DOWN THE SLOPE USING EQUIPMENT TREADS

**B. EARTHEN BERM DETAIL**

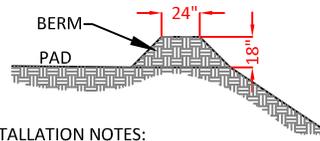


INSTALLATION NOTES:  
 1. BERM SHALL BE CONSTRUCTED OF WELL COMPACTED GRANULAR MATERIAL.  
 2. BERM SHALL BE CONSTRUCTED ON THE PERIMETER OF THE PAD IN ALL AREAS THAT COULD RECEIVE STORMWATER RUNOFF.  
 3. DIMENSIONS ARE APPROXIMATE. FIELD CONDITIONS WILL DETERMINE ACTUAL DIMENSIONS OF STRUCTURE.

**C. BRUSH BERM DETAIL**

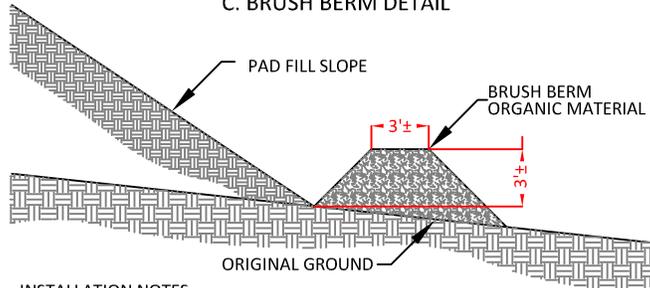

INSTALLATION NOTES:  
 1. BERM TO BE CONSTRUCTED AFTER SITE HAS BEEN GRUBBED PRIOR TO PAD CONSTRUCTION.  
 2. ONSITE ORGANIC MATERIAL TO BE PUSHED INTO BERM ON EDGE PERIMETER OF FILL SLOPE IN A MANNER NOT TO CREATE ADDITIONAL DISTURBANCE BEYOND THE CATCH LINE.  
 3. BERM TO BE COMPACTED WITH FRONT END LOADER BUCKET OR SIMILAR METHOD TO ACHIEVE ADEQUATE COMPACTION.

**D. SILT FENCE DETAILS**

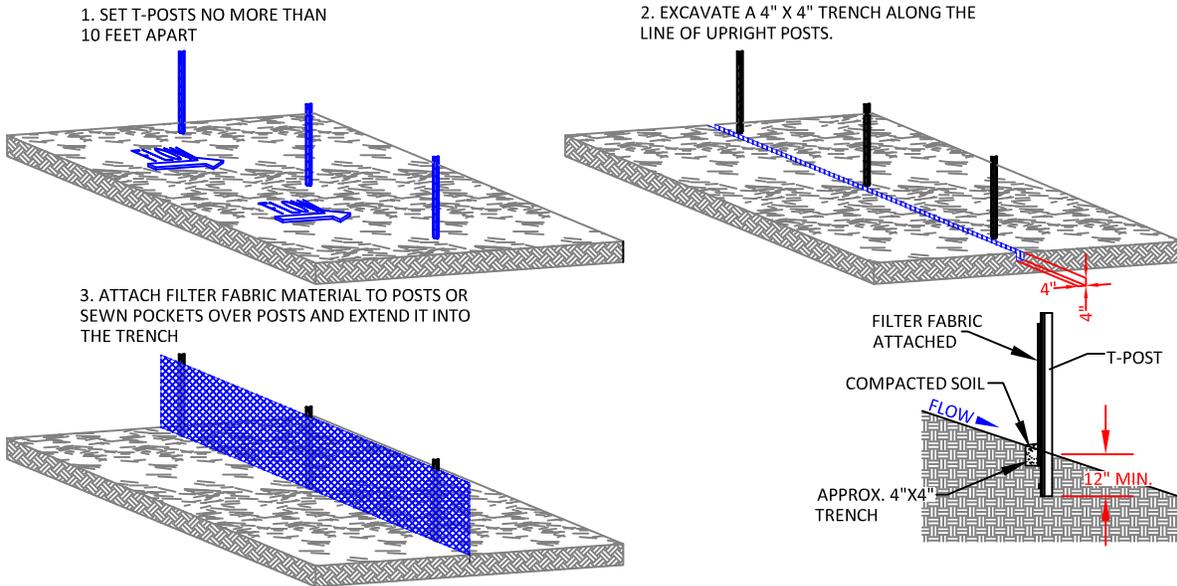

**CONFIDENTIALITY NOTES:**

The information contained in this plat is legally privileged and confidential information intended only for the use of the recipients. If you are not the intended recipients, you are hereby notified that any use, dissemination, distribution or copying of this information is strictly prohibited.

 <p><b>WILLIAM H. SMITH &amp; ASSOCIATES P.C.</b>                  SURVEYING CONSULTANTS                  550 EAST SECOND NORTH GREEN RIVER, WY                  PHONE: 307-875-3638 307-875-3639                  www.whsmithpc.com</p>	<p><b>USED ON THIS SITE</b></p> A: FILL SLOPE TRACKING B: EARTHEN BERM AT TOP OF SLOPE AROUND FILL SECTIONS C: BRUSH BERM AT TOE OF SLOPE AROUND FILL SECTIONS D: SILT FENCE		<p><b>LOCATION:</b>                  FRENCH LAKE 3-63-14-3H WITHIN THE SW/4 SE/4, SECTION 14, T 3 N, R 63 W, 6TH PM.                  WELD COUNTY, COLORADO</p>	<p><b>MARATHON OIL COMPANY</b>                  PO BOX 3128, HOUSTON TX, 77253                  5555 SAN FELIPE, HOUSTON TX, 77056</p>
	<p>DRAWN BY: LAL                  PROJECT NO: 363143H                  REVISIONS: 2/29/2012 NEW ACCESS ROAD LOCATION</p>	<p>CHECKED BY: RAW                  JOB NO: 2011001</p>		