

ECLIPSE
Surveying, Inc.

111 E. THIRD ST., SUITE 208, RIFLE, CO 81650
(970) 625-3048

REV. DATE:

SCALE:

DATE:

SHEET:

PROJECT:

DFT:

1" = 80'

2/10/12

4 OF 8


SCOTT 2-36

TAB



Bill Barrett Corporation

SCOTT 2-36 PH 4 PAD
DRILL RIG LAYOUT

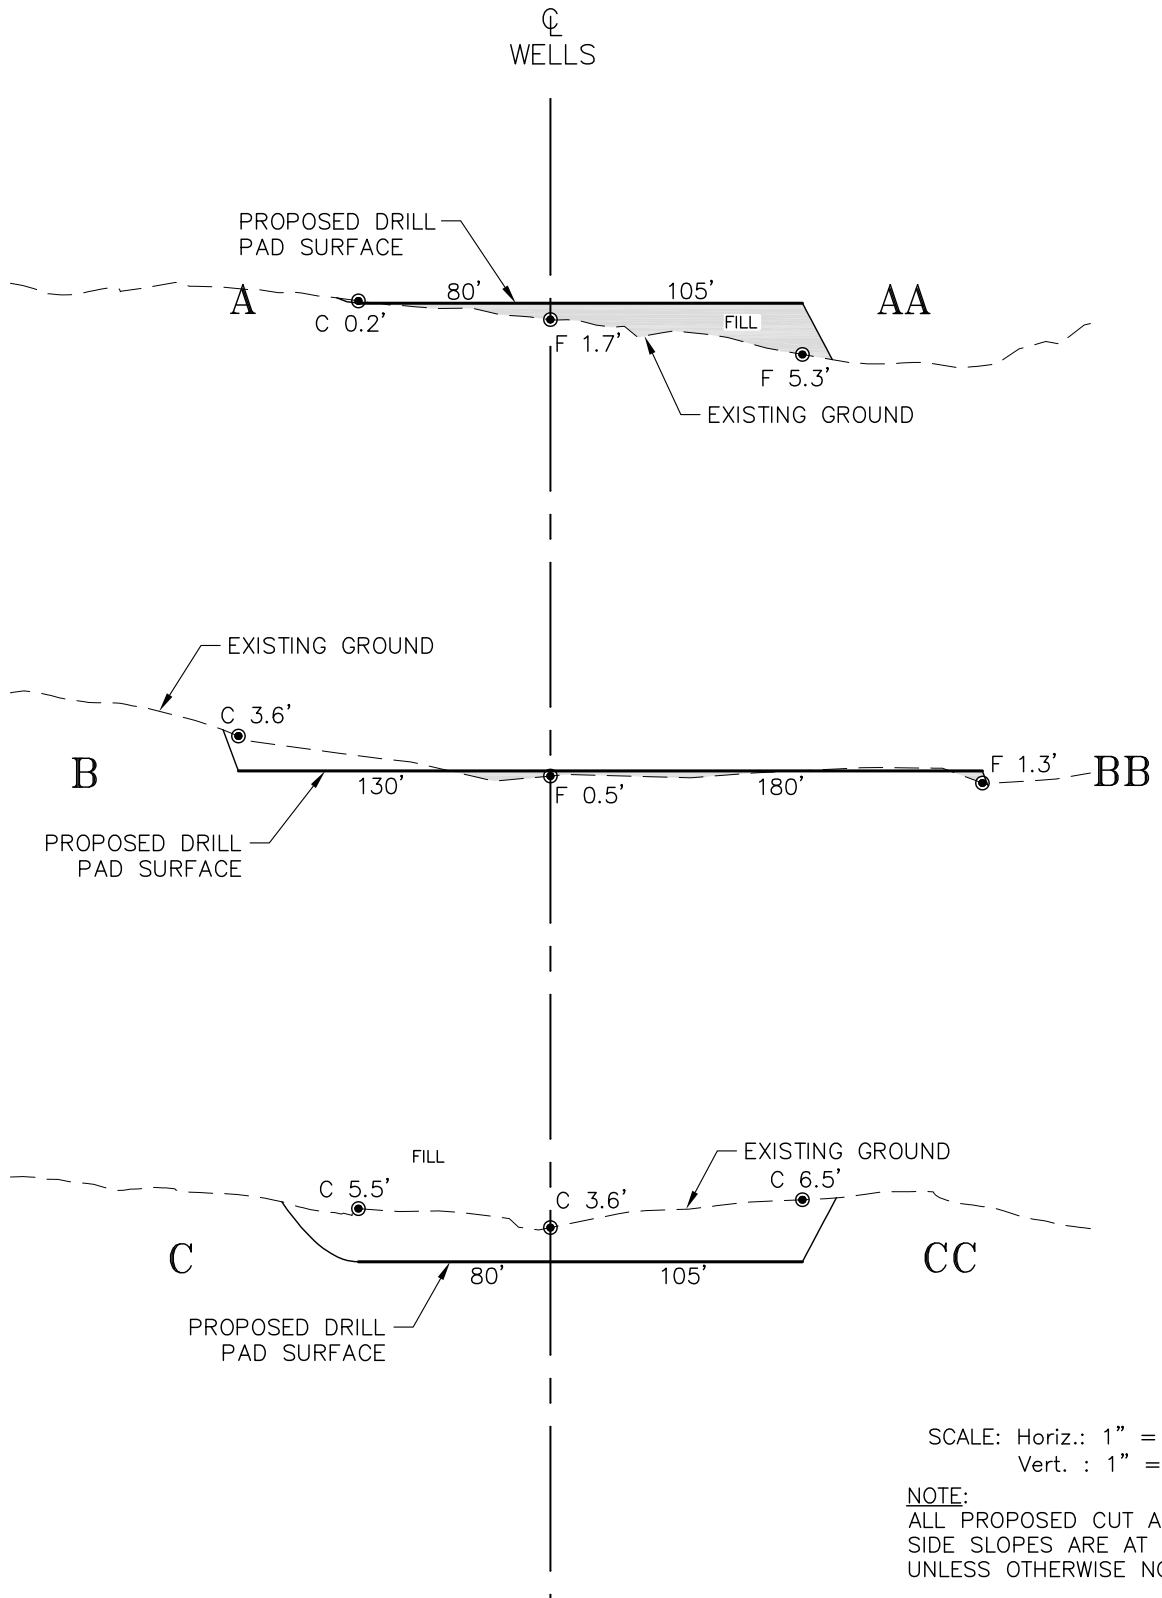

ECLIPSE
Surveying, Inc.

111 E. THIRD ST., SUITE 208, RIFLE, CO 81650
(970) 625-3048

REV. DATE:

SCALE:

DATE:

SHEET:

PROJECT:

DFT:

AS NOTED

2/10/12

3 OF 8

SCOTT 2-36

TAB



Bill Barrett Corporation

*SCOTT 2-36 PH 4 PAD
DRILL PAD CROSS SECTIONS*