


SURVEYOR'S STATEMENT

I, RICHARD A. BULLEN JR., AN EMPLOYEE AND AGENT ON BEHALF OF D.R. GRIFFIN & ASSOCIATES, INC. STATE THE PLAT HEREON IS A CORRECT REPRESENTATION OF A SURVEY MADE UNDER MY SUPERVISION ON MAY 15, 2009 OF THE SHOWN FLETCHER GULCH #3-24 AS STAKED ON THE GROUND.

UNGRADED ELEVATION: 6599.7'
FINISHED ELEVATION: 6599.2'
APPROXIMATE DISTURBED AREA: 2.3± ACRES

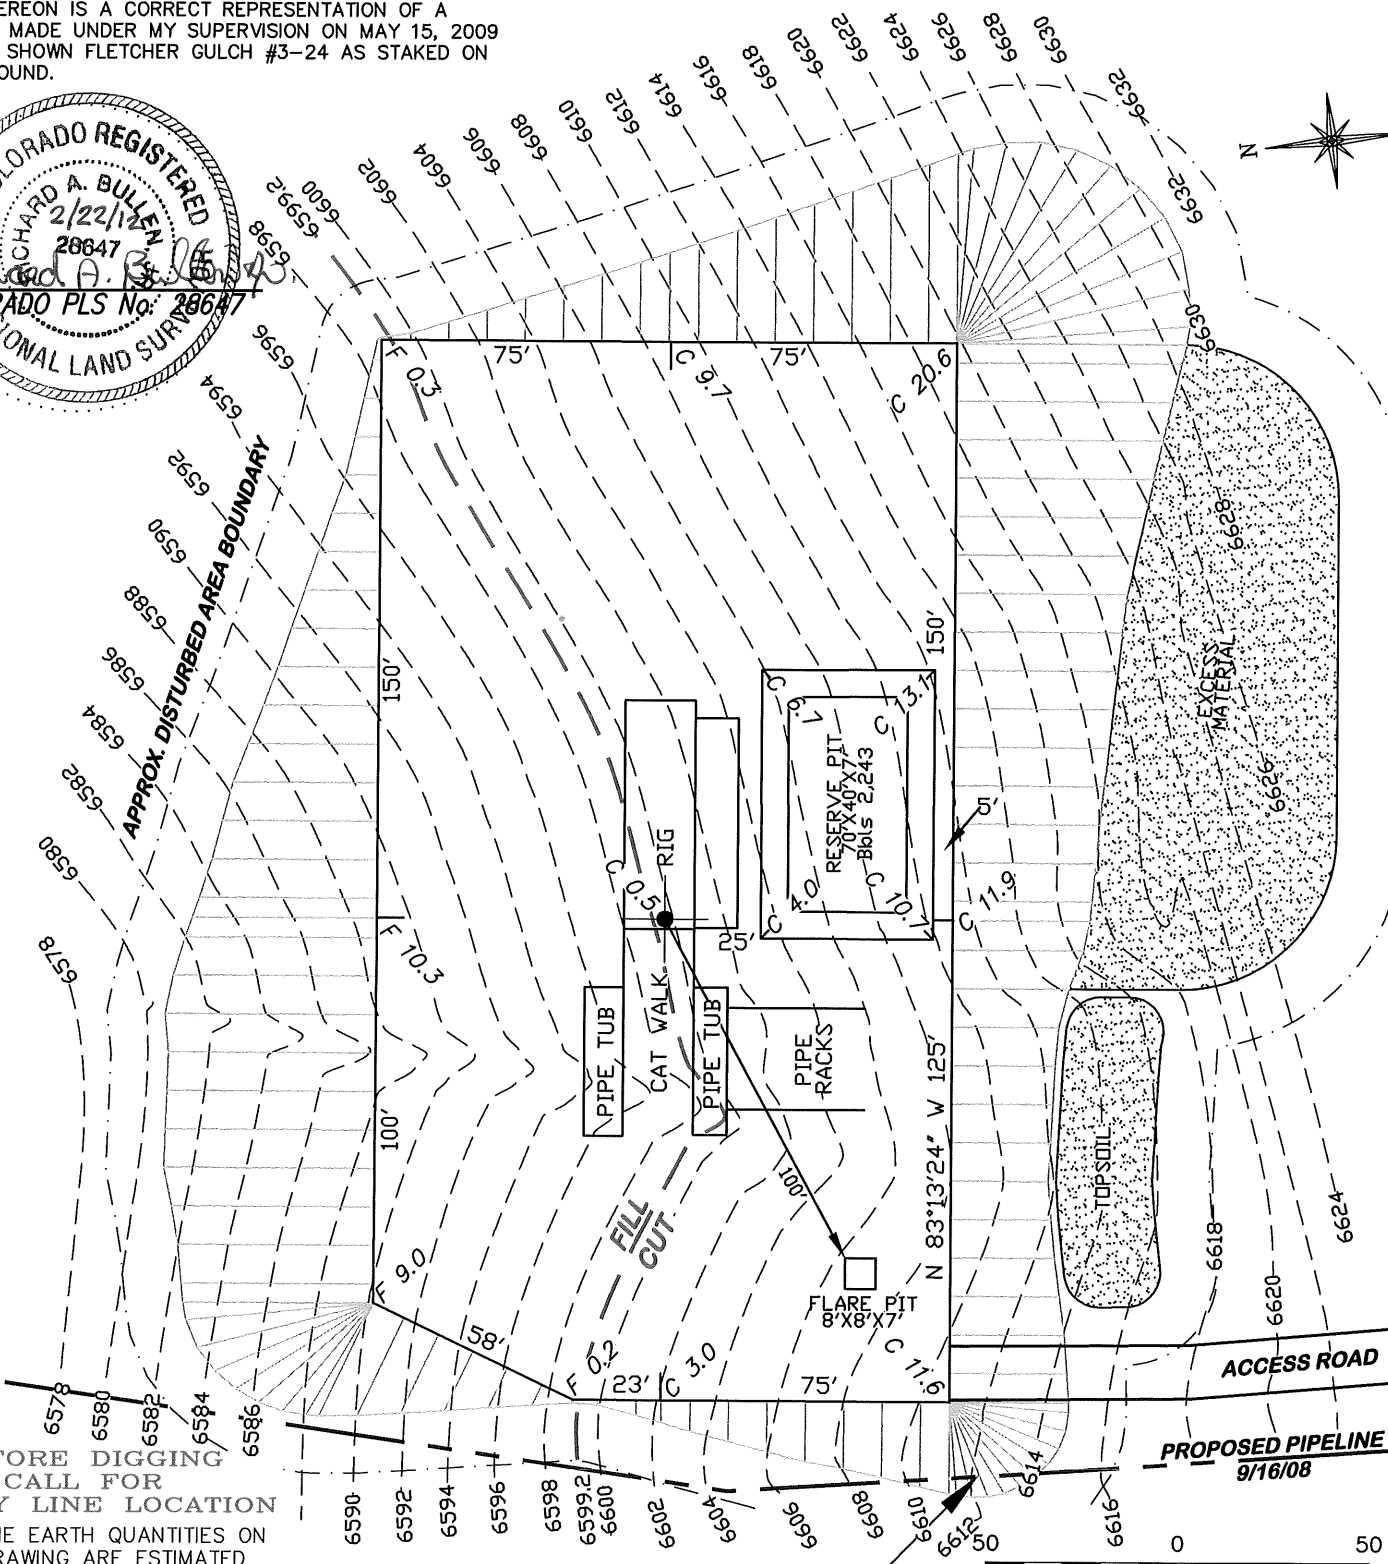

BEFORE DIGGING CALL FOR UTILITY LINE LOCATION
 NOTE: THE EARTH QUANTITIES ON THIS DRAWING ARE ESTIMATED AND THE USE OF IS AT THE RESPONSIBILITY OF THE USER.

FG #3-24

CUT SLOPE CROSSES LOCATION OF PROPOSED PIPELINE.

SCALE FEET

CONSTRUCTION LAYOUT DRAWING 1 OF 3

GENESIS GAS & OIL LLC.
FLETCHER GULCH #3-24
SE1/4 OF NE1/4 SECTION 3, T1N, R100W, 6th P.M.,
RIO BLANCO COUNTY, COLORADO


ESTIMATED EARTHWORK

ITEM	CUT	FILL	TOPSOIL	EXCESS
PAD	6596 CY	2441 CY	752 CY	3403 CY
PIT	466 CY			466 CY
TOTALS	7062 CY	2441 CY	752 CY	3869 CY

DRG GRIFFIN & ASSOCIATES, INC.
 1414 ELK ST., ROCK SPRINGS, WY 82901
 (307) 362-5028

DRAWN: 9/16/2008 - MMM	SCALE: 1" = 50'
REVISED: 2/21/2012 - RAS	DRG JOB No. 16505
CHANGED TOPSOIL PILE	EXHIBIT 2

UNGRADED ELEVATION: 6599.7'
 FINISHED ELEVATION: 6599.2'
 APPROXIMATE DISTURBED AREA: 2.3± ACRES

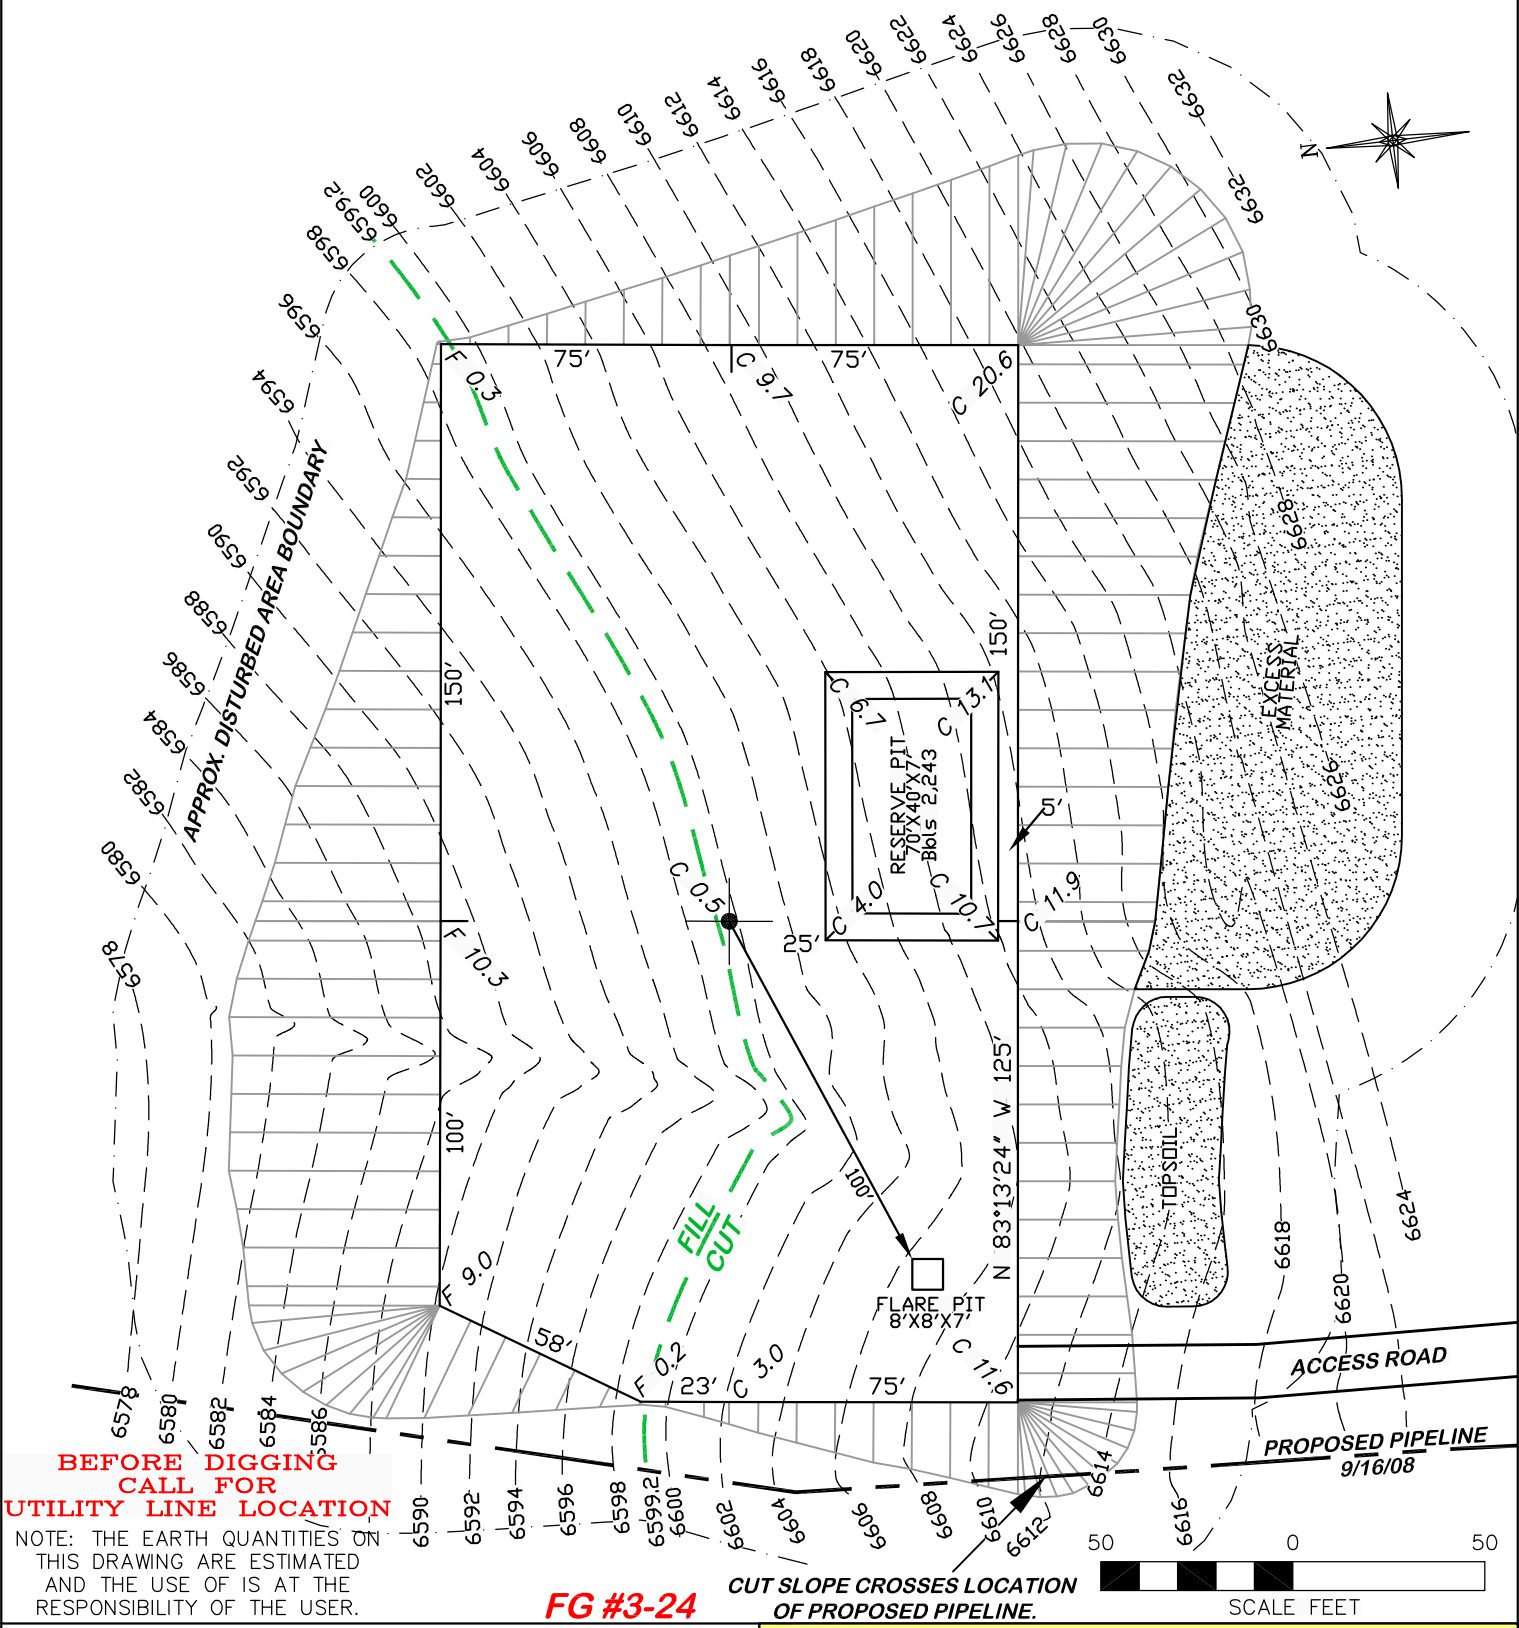


**BEFORE DIGGING
 CALL FOR
 UTILITY LINE LOCATION**

NOTE: THE EARTH QUANTITIES ON
 THIS DRAWING ARE ESTIMATED
 AND THE USE OF IS AT THE
 RESPONSIBILITY OF THE USER.


FG #3-24

CUT SLOPE CROSSES LOCATION
 OF PROPOSED PIPELINE.

SCALE FEET

 <p>DRG RIFFIN & ASSOCIATES, INC. 1414 ELK ST., ROCK SPRINGS, WY 82901 (307) 362-5028</p>		<p align="center">CONSTRUCTION LAYOUT DRAWING 2 OF 3</p>	
		<p align="center">GENESIS GAS & OIL LLC. FLETCHER GULCH #3-24 SE1/4 OF NE1/4 SECTION 3, T1N, R100W, 6th P.M., RIO BLANCO COUNTY, COLORADO</p>	
<p>DRAWN: 8/15/2008 - MML</p>	<p>SCALE: 1" = 50'</p>	<p align="center">UNGRADED ELEVATION: 6599.7' FINISHED ELEVATION: 6599.2'</p>	
<p>REVISED: 2/21/2012 - RAS</p>	<p>DRG JOB No. 16505</p>		
<p>CHANGED TOPSOIL PILE</p>	<p>EXHIBIT 2A</p>		

UNGRADED ELEVATION: 6599.7'
 FINISHED ELEVATION: 6599.2'
 APPROXIMATE DISTURBED AREA: 2.3± ACRES

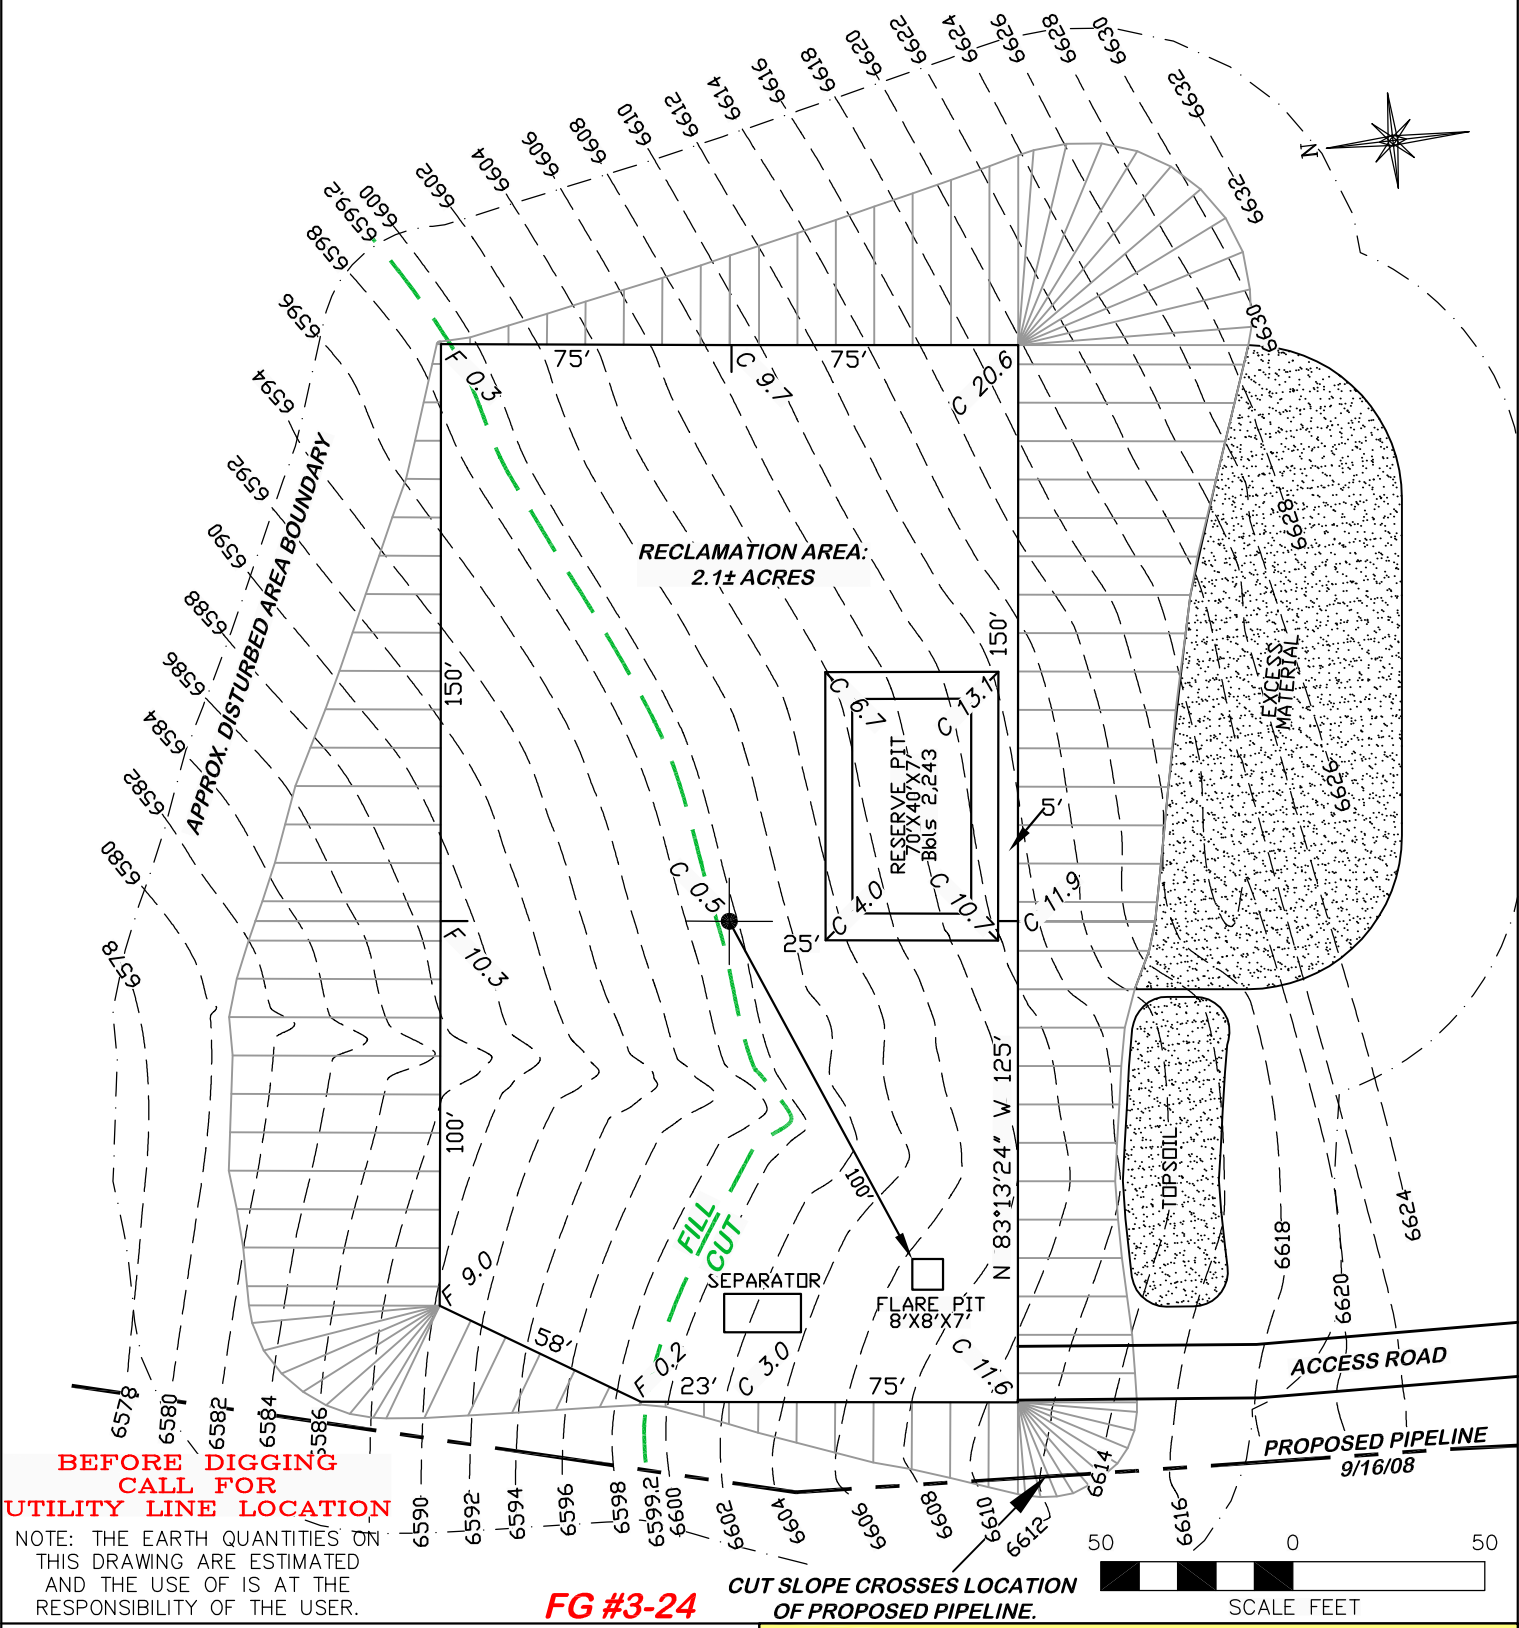



**BEFORE DIGGING
 CALL FOR
 UTILITY LINE LOCATION**

NOTE: THE EARTH QUANTITIES ON THIS DRAWING ARE ESTIMATED AND THE USE OF IS AT THE RESPONSIBILITY OF THE USER.


FG #3-24

CUT SLOPE CROSSES LOCATION OF PROPOSED PIPELINE.

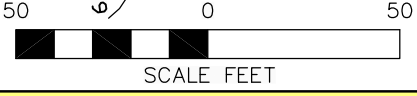

 <p>DRG RIFFIN & ASSOCIATES, INC. 1414 ELK ST., ROCK SPRINGS, WY 82901 (307) 362-5028</p>		<p align="center">PROPOSED INTERIM RECLAMATION</p>	
		<p align="center">GENESIS GAS & OIL LLC. FLETCHER GULCH #3-24 SE1/4 OF NE1/4 SECTION 3, T1N, R100W, 6th P.M., RIO BLANCO COUNTY, COLORADO</p>	
<p>DRAWN: 5/15/09 - MMM</p>	<p>SCALE: 1" = 50'</p>	<p align="center">UNGRADED ELEVATION: 6599.7' FINISHED ELEVATION: 6599.2'</p>	
<p>REVISED: 2/21/2012 - RAS</p>	<p>DRG JOB No. 16505</p>		
<p>CHANGED TOPSOIL PILE</p>	<p>EXHIBIT 2B</p>		


UNGRADED ELEVATION: 6599.7'
 FINISHED ELEVATION: 6599.2'
 APPROXIMATE DISTURBED AREA: 2.3± ACRES

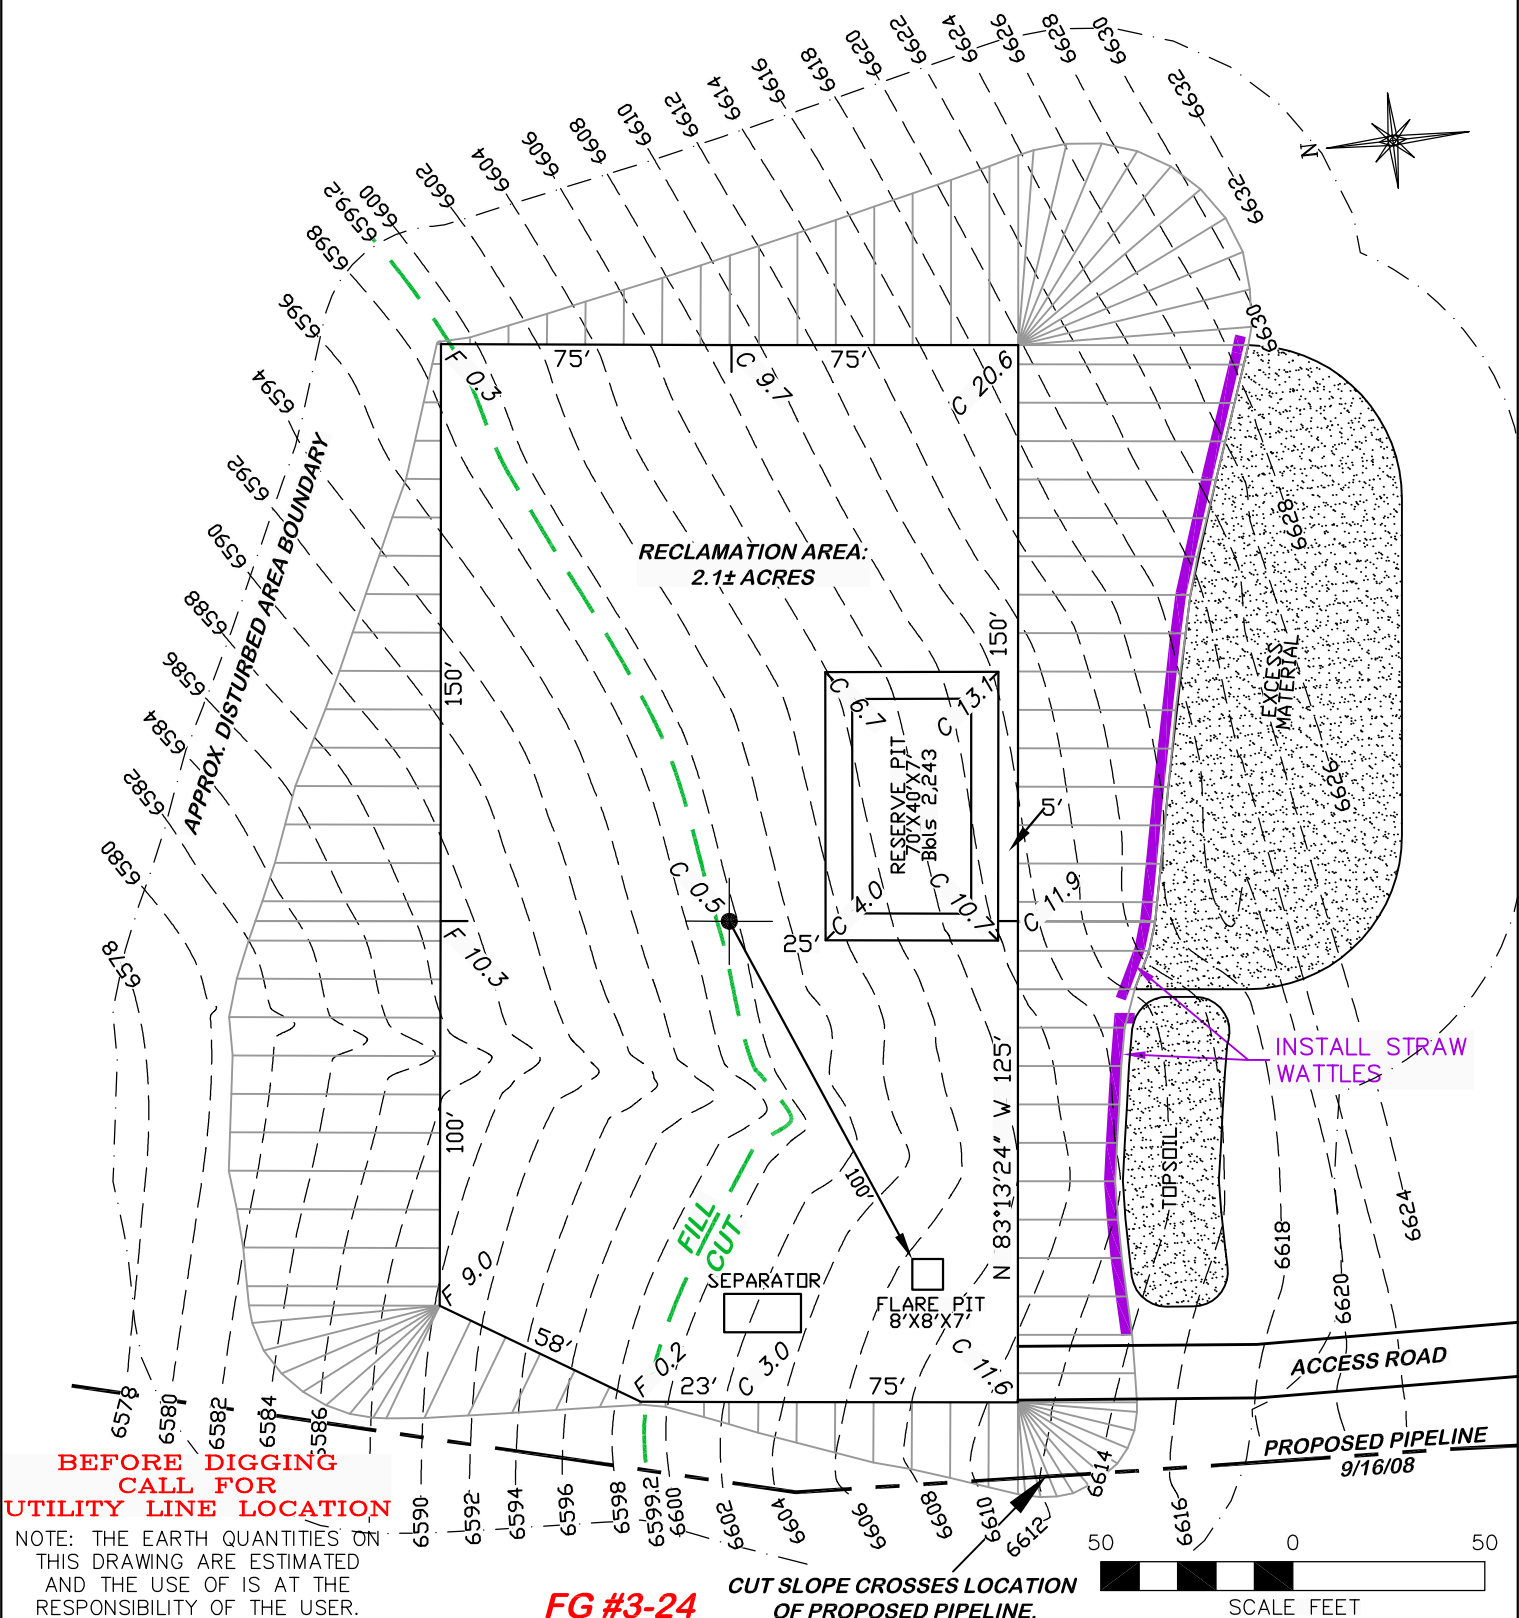


NOTE: THE EARTH QUANTITIES ON THIS DRAWING ARE ESTIMATED AND THE USE OF IS AT THE RESPONSIBILITY OF THE USER.


FG #3-24

CUT SLOPE CROSSES LOCATION OF PROPOSED PIPELINE. SCALE FEET


 <p>DRG RIFFIN & ASSOCIATES, INC. 1414 ELK ST., ROCK SPRINGS, WY 82901 (307) 362-5028</p>		STORMWATER BMP's & LOCATION DRAWING	
		<p>GENESIS GAS & OIL LLC. FLETCHER GULCH #3-24 SE1/4 OF NE1/4 SECTION 3, T1N, R100W, 6th P.M., RIO BLANCO COUNTY, COLORADO</p>	
DRAWN: 9/14/2011 - CDC	SCALE: 1" = 50'	UNGRADED ELEVATION: 6599.7' FINISHED ELEVATION: 6599.2'	
REVISED: 2/21/2012 - RAS	DRG JOB No. 16505		
CHANGED TOPSOIL PILE	EXHIBIT 2C		

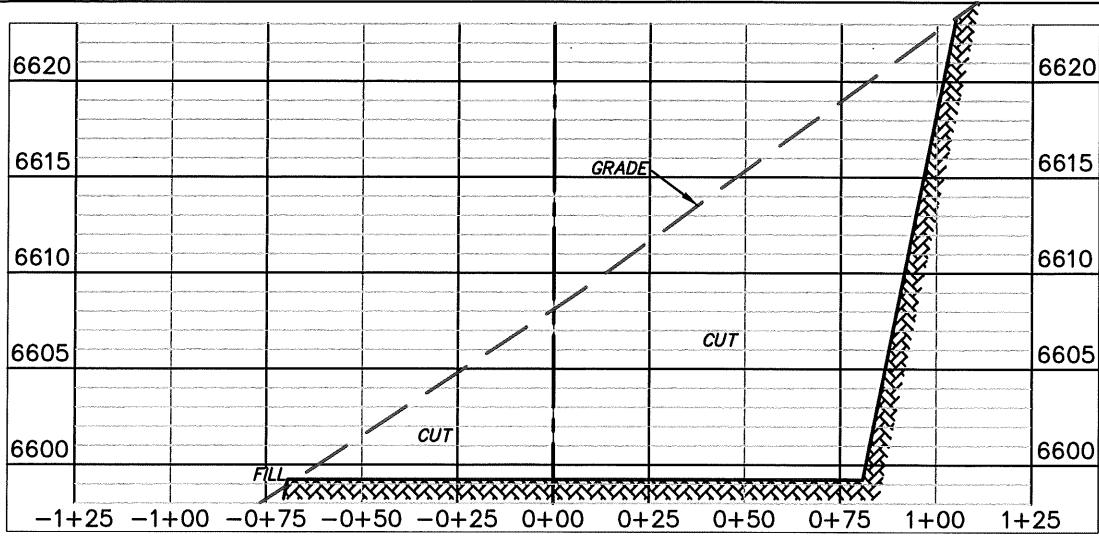

CROSS SECTION A

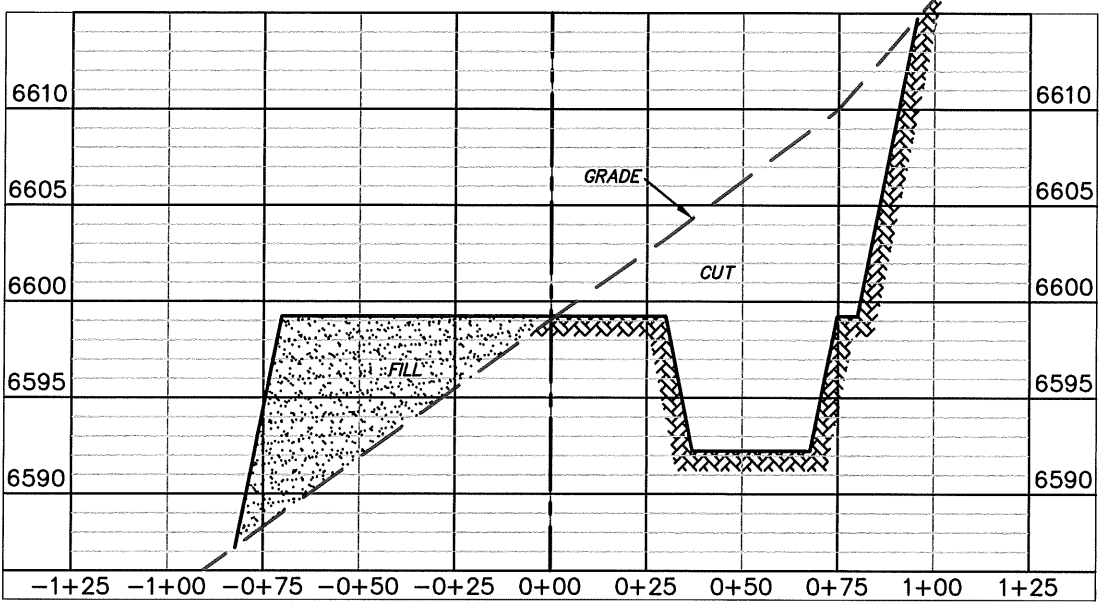

CROSS SECTION B

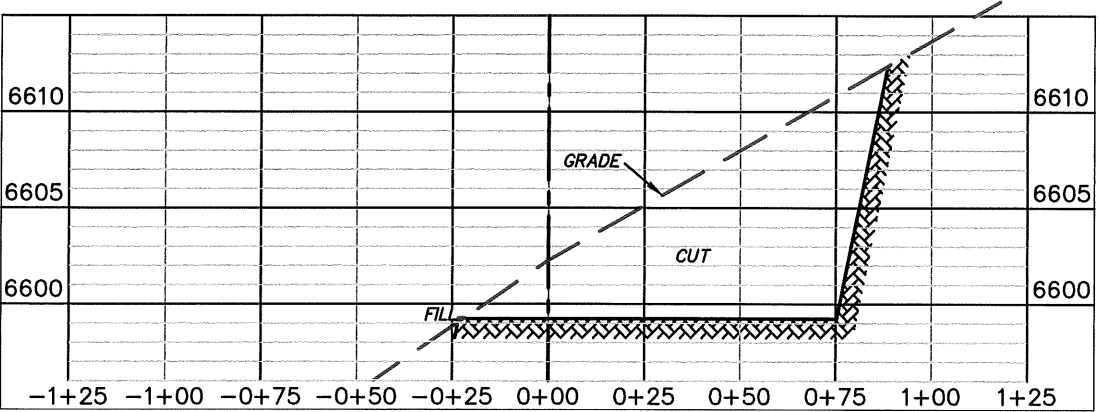

CROSS SECTION C

FG #3-24



SURVEYOR'S STATEMENT

I, RICHARD A. BULLEN JR., AN EMPLOYEE AND AGENT ON BEHALF OF D.R. GRIFFIN & ASSOCIATES, INC. STATE THE PLAT HEREON IS A CORRECT REPRESENTATION OF A SURVEY MADE UNDER MY SUPERVISION ON MAY 15, 2009 OF THE SHOWN FLETCHER GULCH #3-24 AS STAKED ON THE GROUND.


DRG GRIFFIN & ASSOCIATES, INC.
 1414 ELK ST., ROCK SPRINGS, WY 82901
 (307) 382-5028

CONSTRUCTION LAYOUT DRAWING 3 OF 3

**GENESIS GAS & OIL LLC.
 FLETCHER GULCH #3-24
 SE1/4 OF NE1/4 SECTION 3, T1N, R100W, 6th P.M.,
 RIO BLANCO COUNTY, COLORADO**

DRAWN: 8/28/08 - MML	HORZ. 1" = 50' VERT. 1" = 10'
REVISED: 09/14/2011 - CDC	DRG JOB No. 16505
ADD SURVEYOR'S STATEMENT	EXHIBIT 3

**UNGRADED ELEVATION: 6599.7'
 FINISHED ELEVATION: 6599.2'**

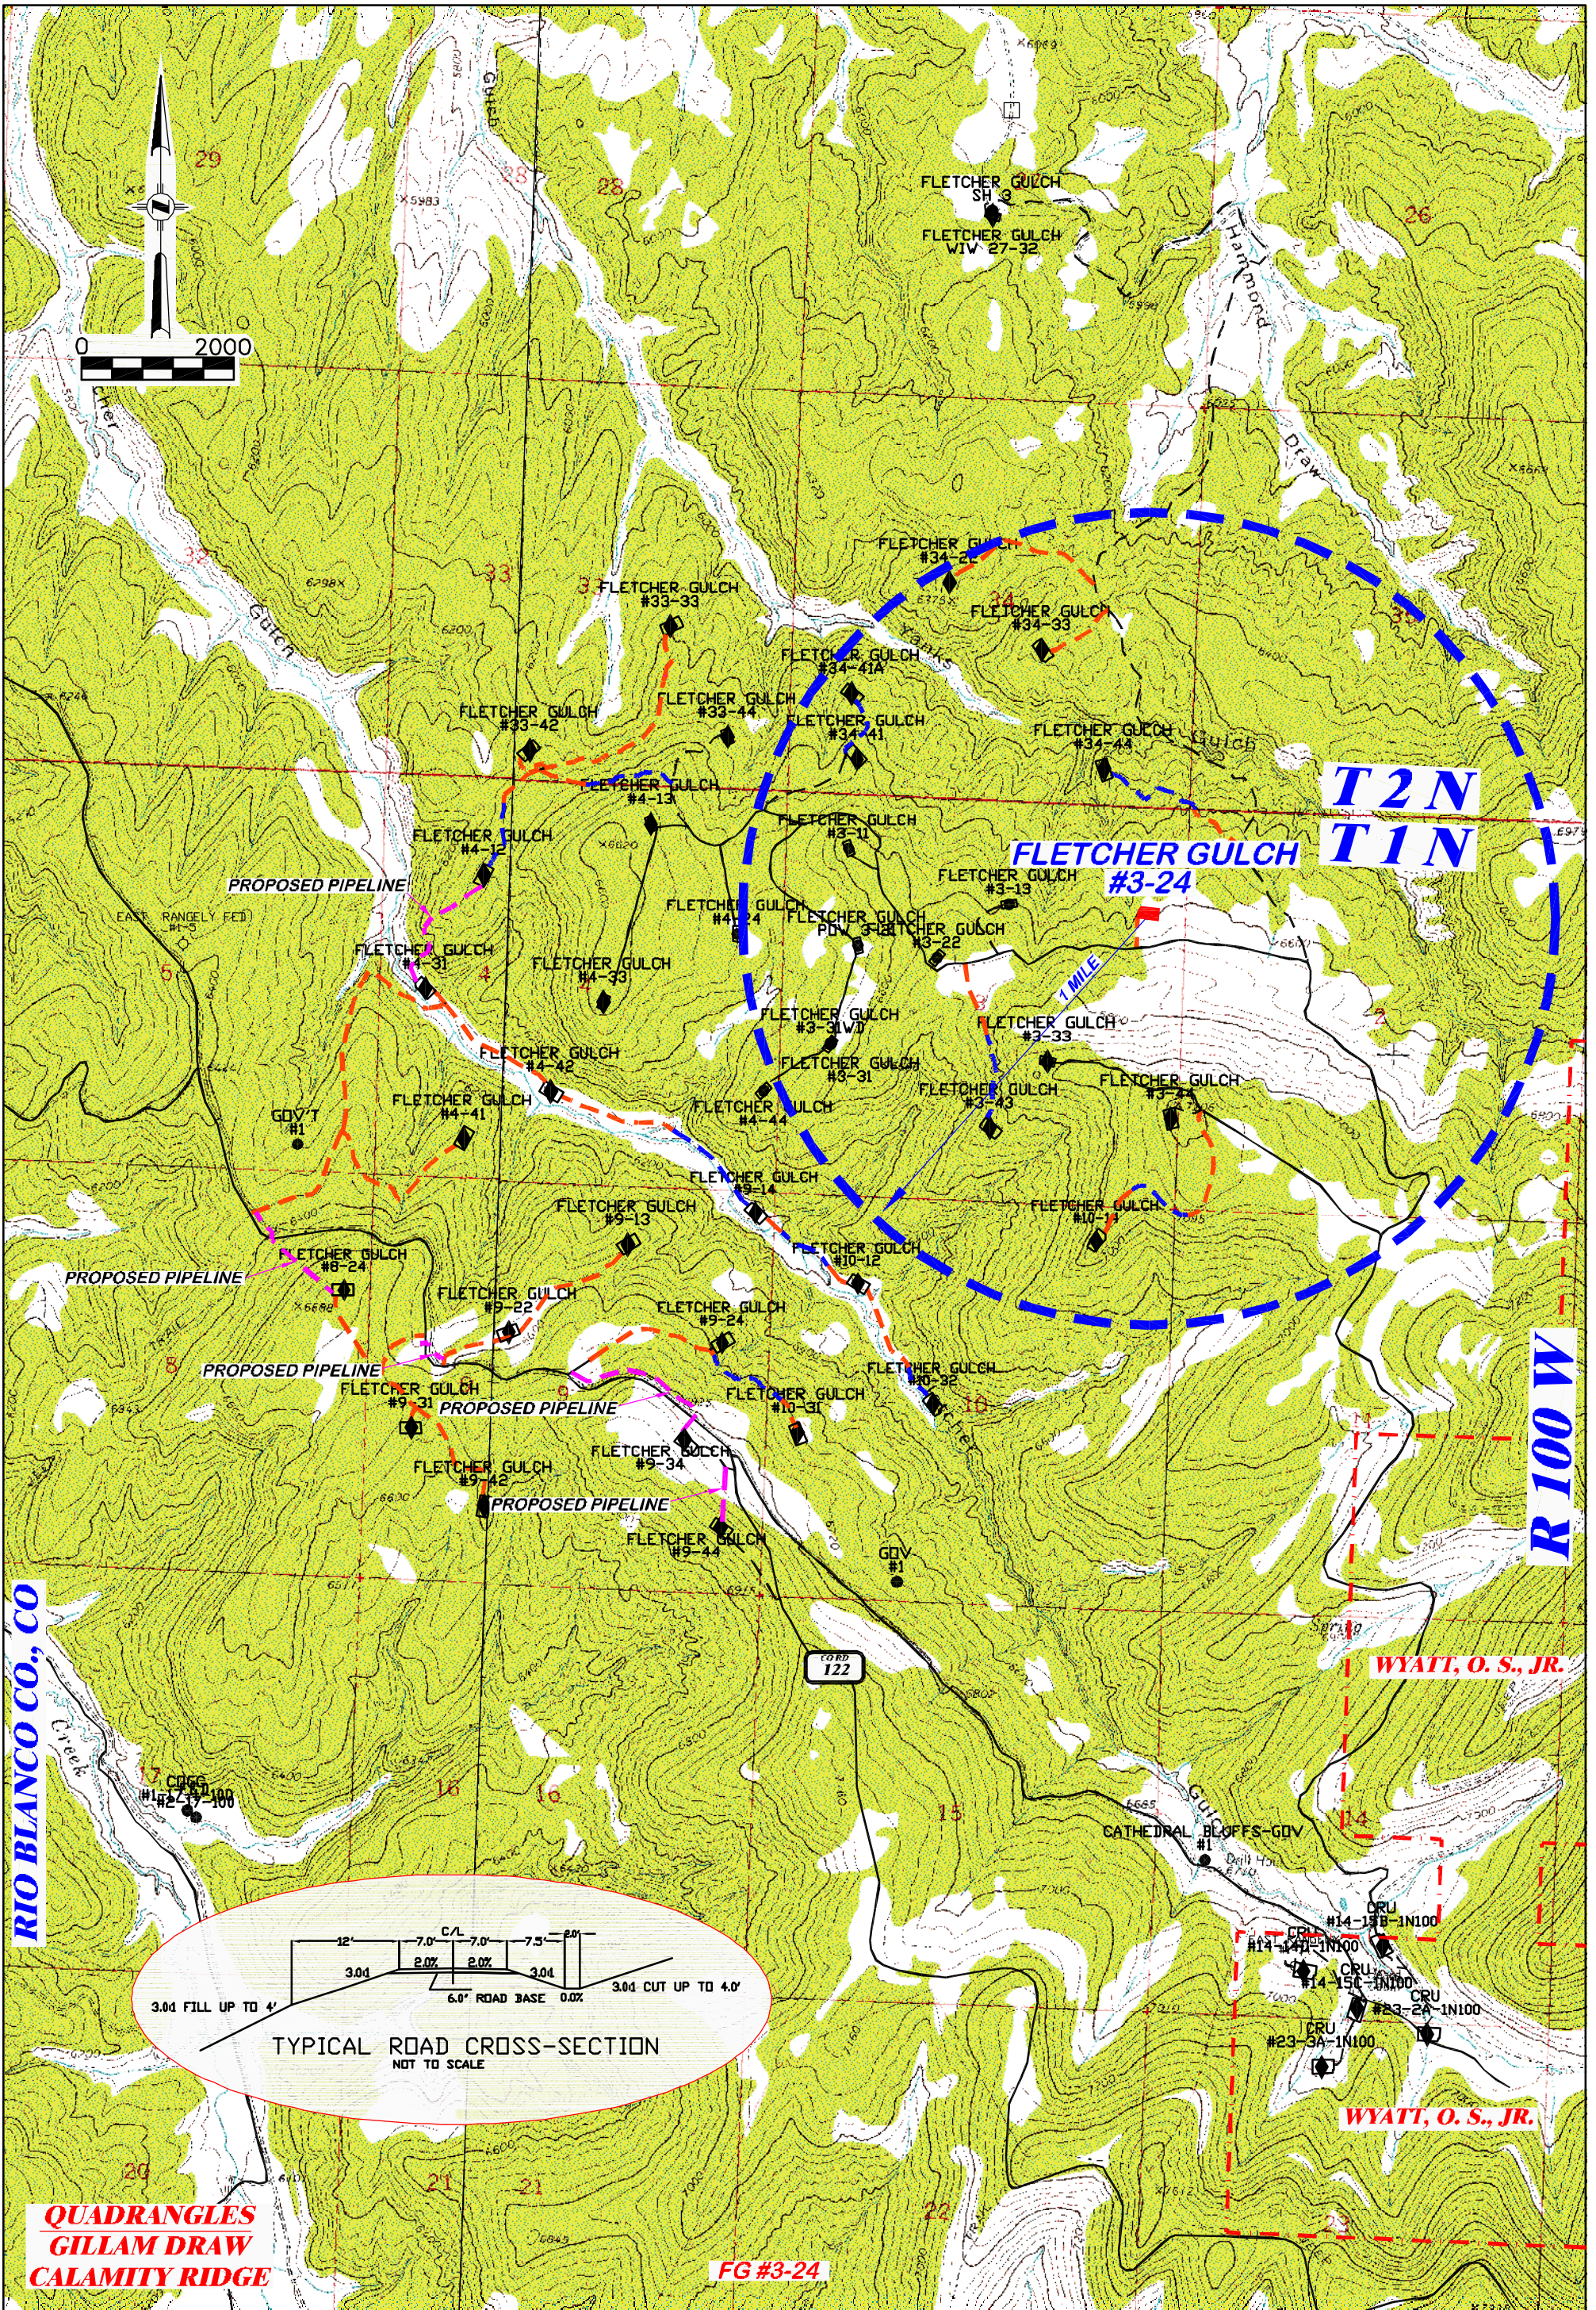


RIO BLANCO CO., CO

**T2N
T1N**

R 100 W

WYATT, O. S., JR.

WYATT, O. S., JR.

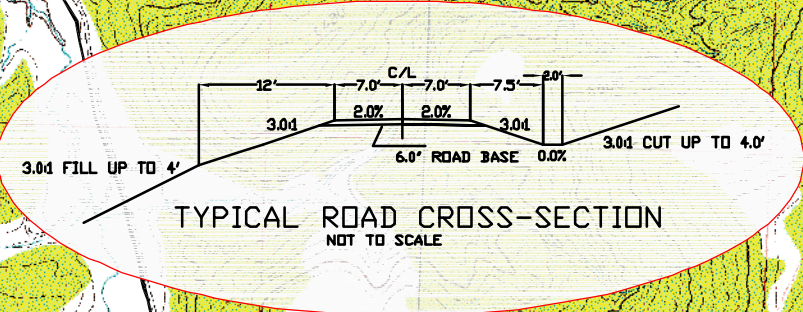

**QUADRANGLES
GILLAM DRAW
CALAMITY RIDGE**

FG #3-24

KEY

	LOCATIONS WITH PIPELINES IN CENTER OF ROAD
	LOCATIONS WITH PIPELINES IN DITCH BESIDE ROAD

DRG RIFFIN & ASSOCIATES, INC. <small>(307) 362-5028 1414 ELK ST., ROCK SPRINGS, WY 82901</small>	
<small>DRAWN: 5/15/09 - MMM</small>	<small>SCALE: 1" = 2000'</small>
<small>REVISED: 09/14/2011 - CDC</small>	<small>DRG JOB No.: 16505</small>
<small>UPDATE TITLE BLOCK</small>	<small>EXHIBIT 4A</small>

PIPELINE MAP
GENESIS GAS & OIL LLC.
FLETCHER GULCH #3-24
SE1/4 OF NE1/4 SECTION 3,
T1N, R100W, 6th P.M.,
RIO BLANCO COUNTY, COLORADO