

# **LEGEND:**

**PROPOSED LOCATION**



## **AXIA ENERGY**

**BULLDOG #5-31H-790**  
**SECTION 5, T7N, R90W, 6th P.M.**  
**359' FNL 1677' FEL**



**Uintah Engineering & Land Surveying**  
**85 South 200 East Vernal, Utah 84078**  
**(435) 789-1017 \* FAX (435) 789-1813**


**ACCESS ROAD**  
**M A P**

**01 30 12**  
**MONTH DAY YEAR**

**SCALE: 1:100,000** **DRAWN BY: C.I.** **REVISED: 00-00-00**





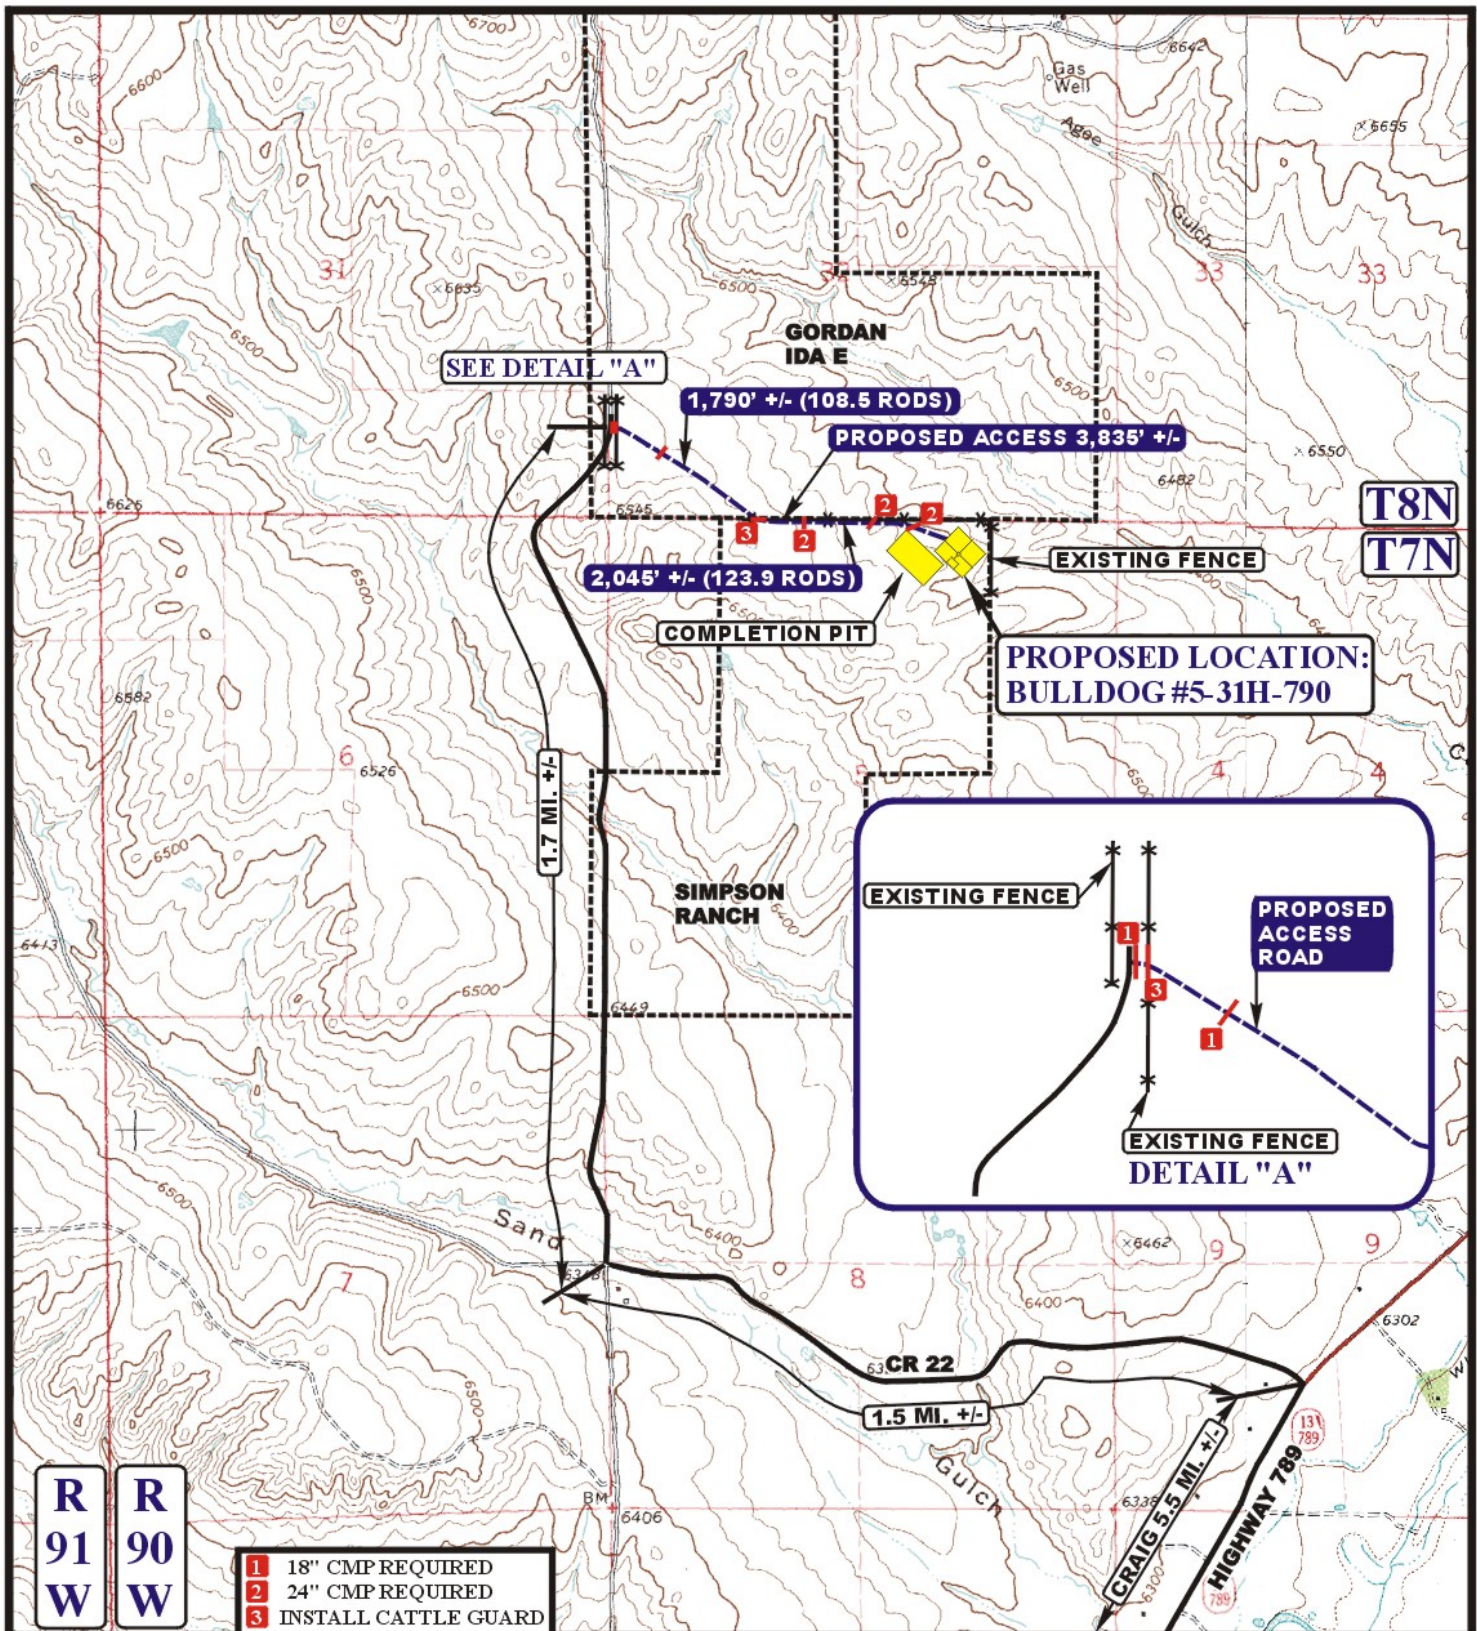

# **LEGEND:**

	EXISTING ROAD
	PROPOSED ACCESS ROAD
	EXISTING POWERLINE
	EXISTING FENCE



**Uintah Engineering & Land Surveying**  
 85 South 200 East Vernal, Utah 84078  
 (435) 789-1017 \* FAX (435) 789-1813



## **AXIA ENERGY**

**BULLDOG #5-31H-790**  
**SECTION 5, T7N, R90W, 6th P.M.**  
**359' FNL 1677' FEL**

**ACCESS ROAD**  
**MAP**

**01 30 12**  
 MONTH DAY YEAR

SCALE: 1" = 2000' DRAWN BY: C.I. REVISED: 02-16-12

**B**  
**TOPO**