

**PROPOSED LOCATION:  
BULLDOG #6-31H-790**

**SEE TOPO "B"**

**CRAIG 5.5 MI. +/-**

**HIGHWAY 789**

**CRAIG**

**LEGEND:**

 **PROPOSED LOCATION**




**AXIA ENERGY**

**BULLDOG #6-31H-790**  
**SECTION 6, T7N, R90W, 6th P.M.**  
**533' FNL 2441' FEL**



**Utah Engineering & Land Surveying**  
 85 South 200 East Vernal, Utah 84078  
 (435) 789-1017 \* FAX (435) 789-1813

<b>ACCESS ROAD</b>	<b>01</b>	<b>31</b>	<b>12</b>	<b>A</b> <b>TOPO</b>
<b>MAP</b>	MONTH	DAY	YEAR	
SCALE: 1:100,000	DRAWN BY: C.I.		REVISED: 00-00-00	

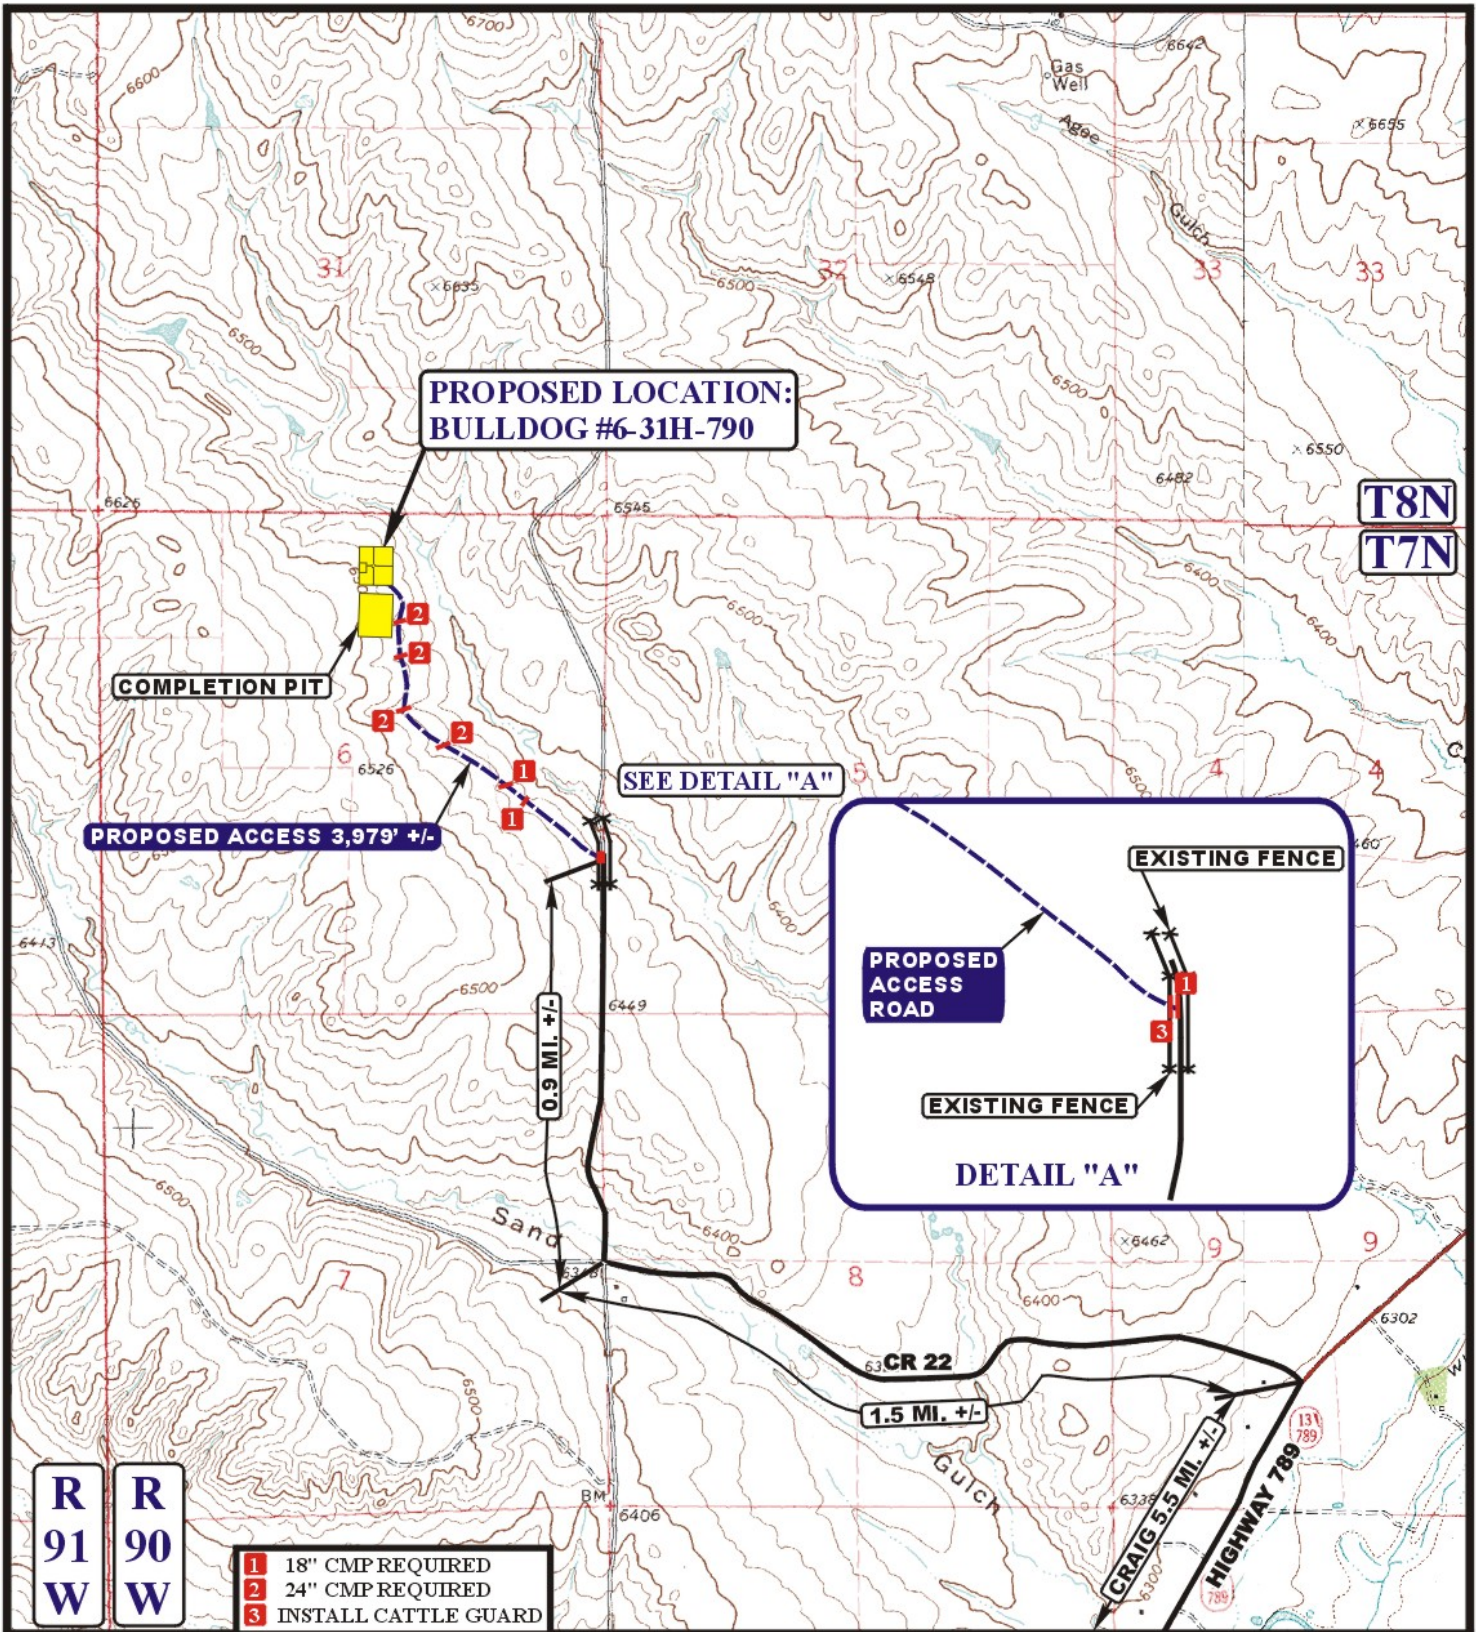

**LEGEND:**

- EXISTING ROAD
- PROPOSED ACCESS ROAD
- EXISTING POWERLINE
- EXISTING FENCE



**AXIA ENERGY**

**BULLDOG #6-31H-790**

**SECTION 6, T7N, R90W, 6th P.M.**

**533' FNL 2441' FEL**

**U&L S** Utah Engineering & Land Surveying  
 85 South 200 East Vernal, Utah 84078  
 (435) 789-1017 \* FAX (435) 789-1813

**ACCESS ROAD MAP**

**01 31 12**  
 MONTH DAY YEAR

**SCALE: 1" = 2000'** DRAWN BY: C.I. REVISED: 00-00-00

**B TOPO**