


Section 36
T. 1 S., R. 98 W
6th. P.M.

0 100
GRAPHIC SCALE IN FEET
1 INCH = 100 FEET

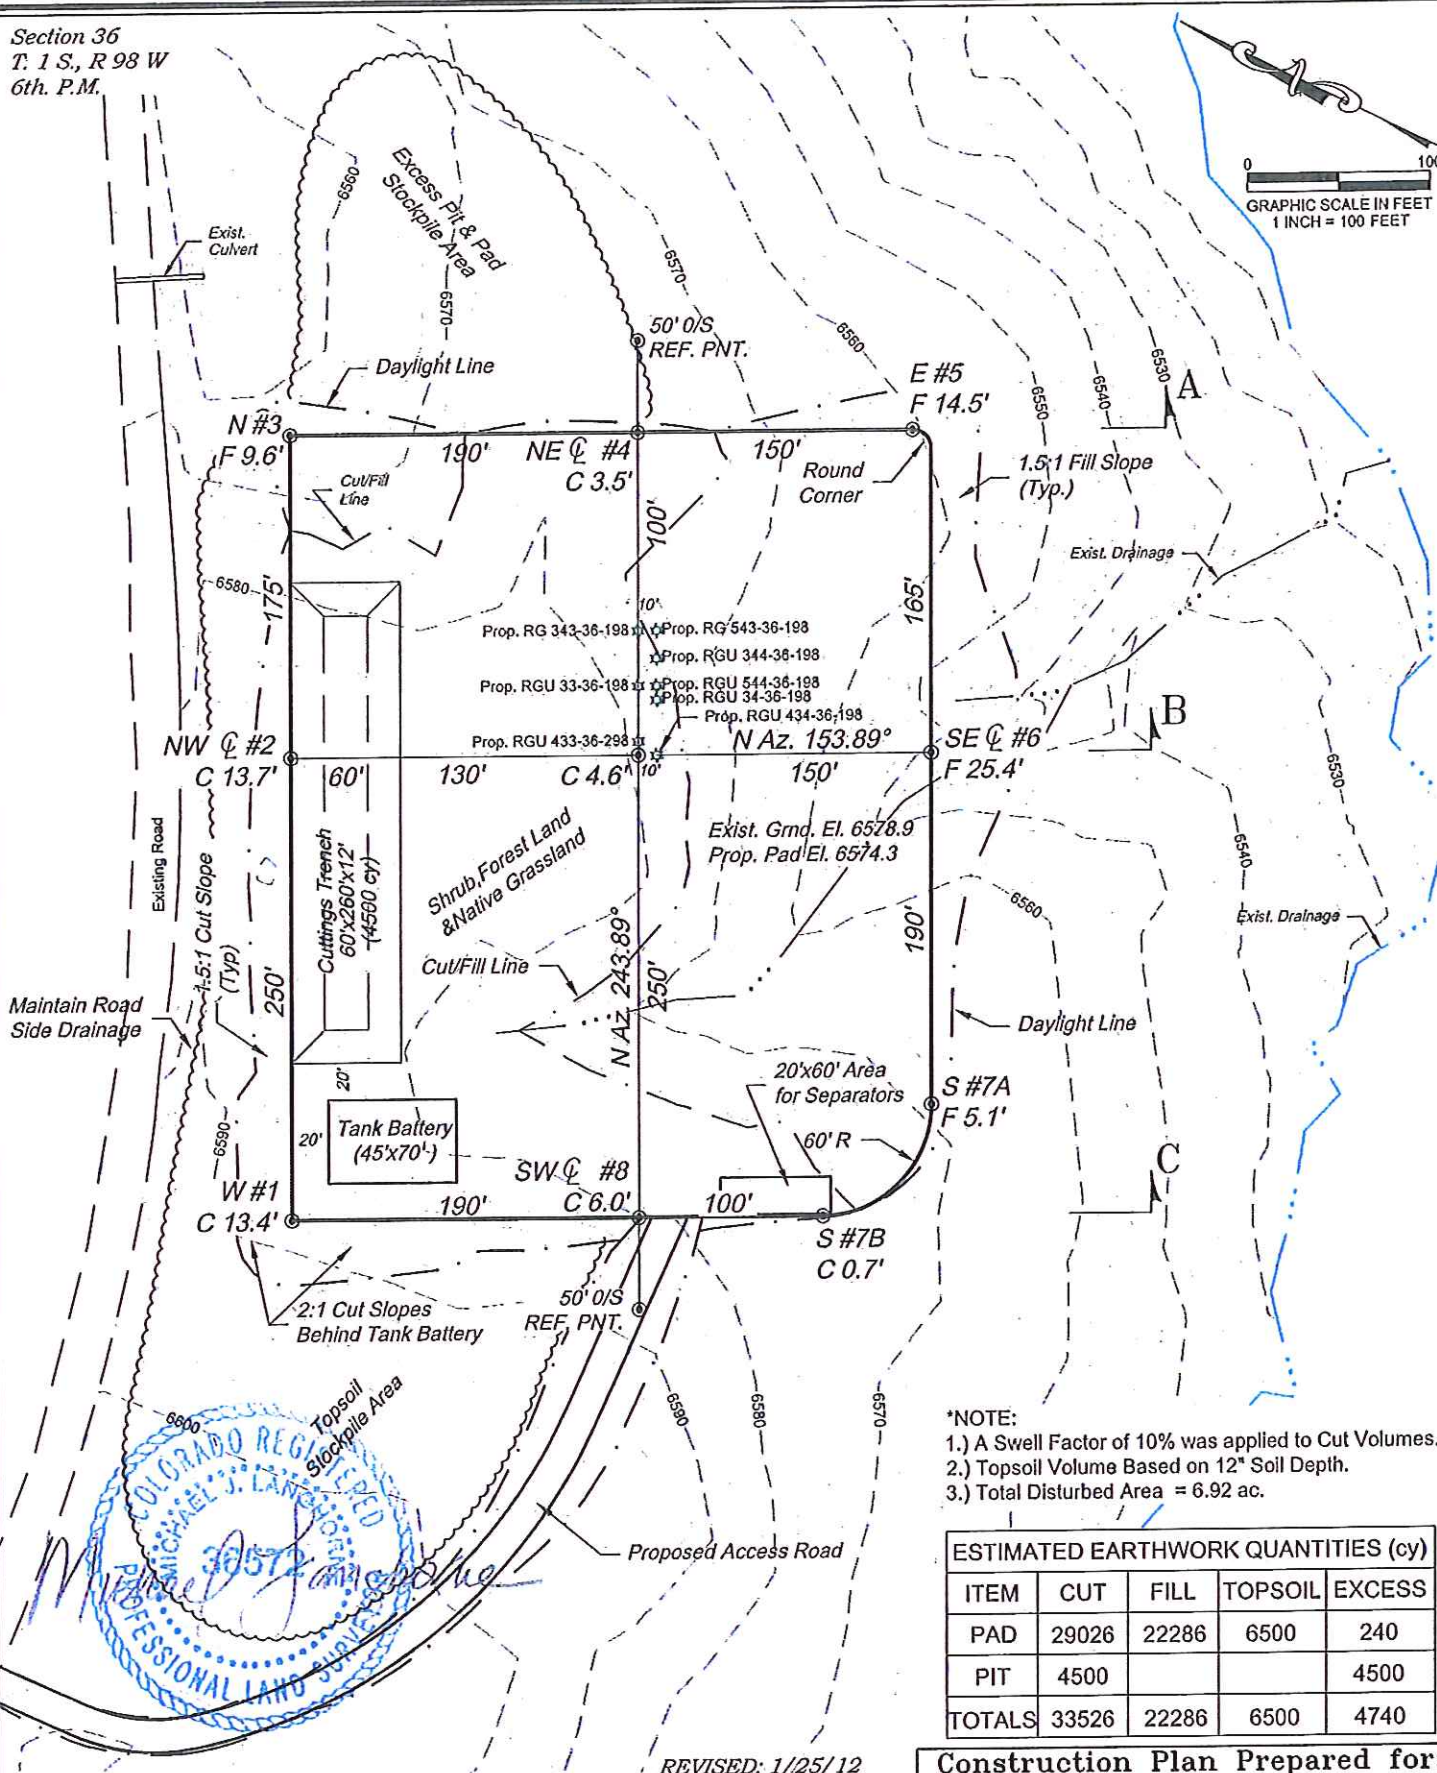

- *NOTE:
- 1.) A Swell Factor of 10% was applied to Cut Volumes.
 - 2.) Topsoil Volume Based on 12" Soil Depth.
 - 3.) Total Disturbed Area = 6.92 ac.

ESTIMATED EARTHWORK QUANTITIES (cy)

ITEM	CUT	FILL	TOPSOIL	EXCESS
PAD	29026	22286	6500	240
PIT	4500			4500
TOTALS	33526	22286	6500	4740

Construction Plan Prepared for:
WPX ENERGY WPX Energy Rocky Mountain, LLC

RGU 33-36-198 - Sheet 2
CONSTRUCTION LAYOUT

136 East Third Street
Rifle, Colorado 81650
Ph. (970) 625-2720
Fax (970) 625-2773




BOOKCLIFF
Survey Services, Inc.

SCALE: 1" = 100'
DATE: 11/15/11
PLAT: 2 of 7
PROJECT: Williams Highlands
DFT: cws

REVISED: 1/25/12

Section 36
T. 1 S., R 98 W
6th. P.M.

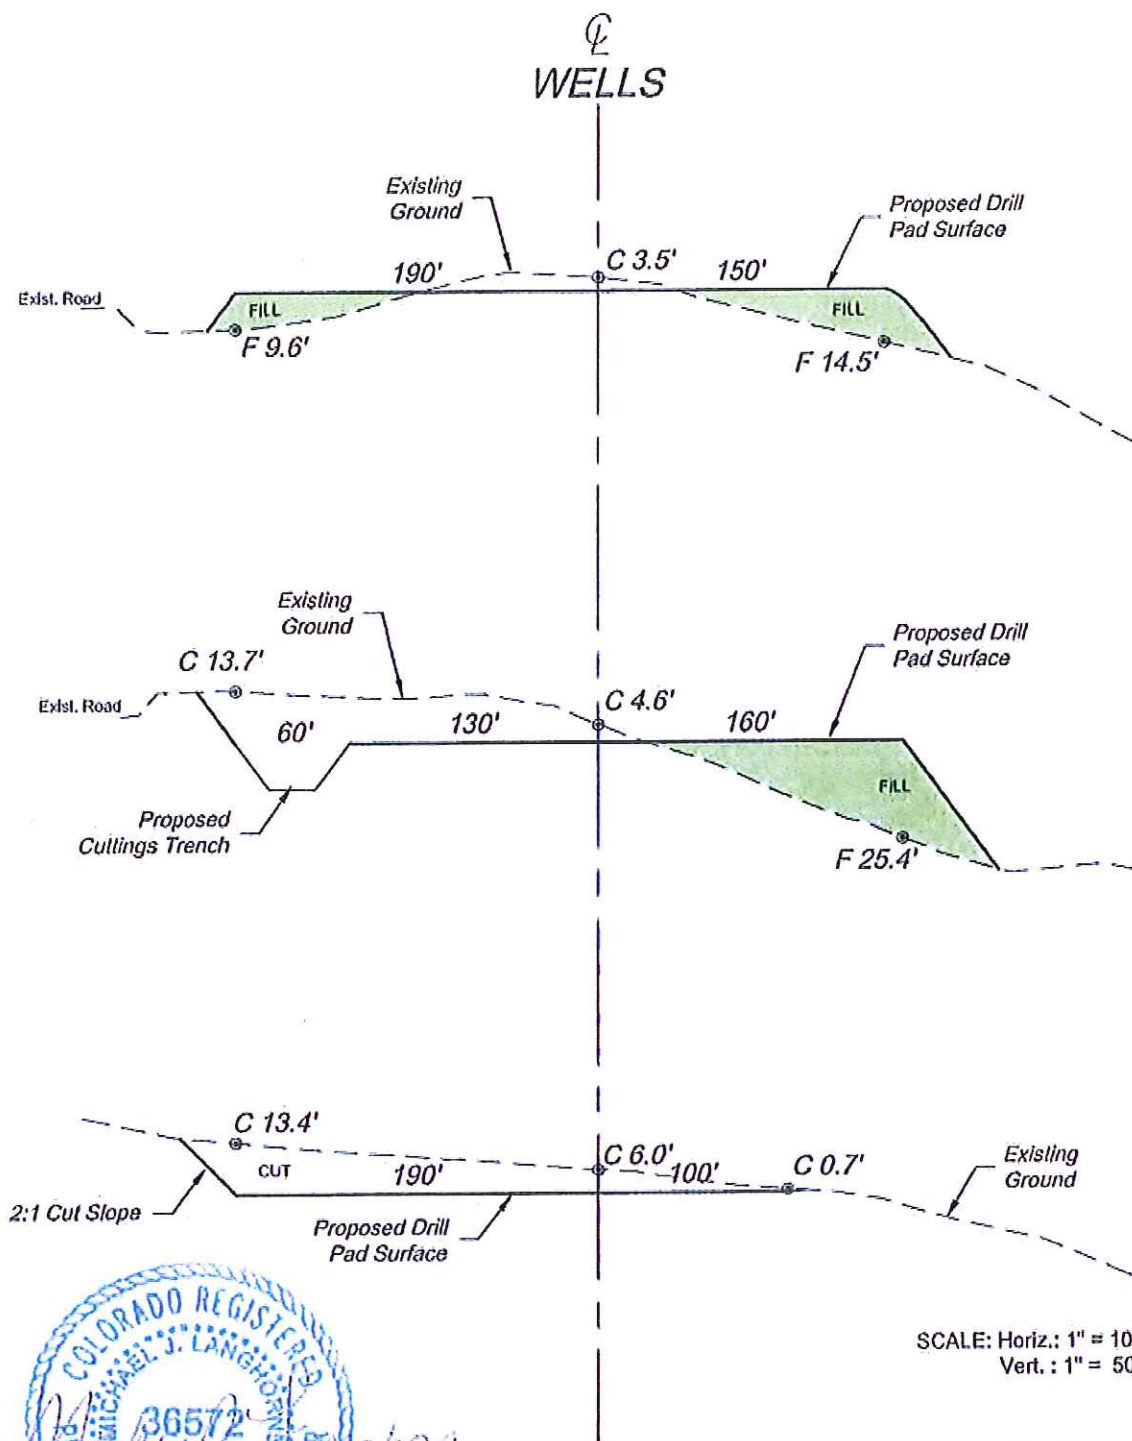

SCALE: Horiz.: 1" = 100'
Vert.: 1" = 50'

*NOTE:
CUT SLOPE = 1.5:1;
FILL SLOPE = 1.5:1;
UNLESS OTHERWISE NOTED.



136 East Third Street
Rifle, Colorado 81650
Ph. (970) 625-2720
Fax (970) 625-2773

BOOKCLIFF
Survey Services, Inc.

SCALE: As Noted
DATE: 11/15/11
PLAT: 3 of 7
PROJECT: Williams Highlands
DFT: cws

Construction Plan Prepared for:
WPXENERGY WPX Energy Rocky Mountain, LLC
RGU 33-36-198 Drill Pad - Sheet 3
CONSTRUCTION LAYOUT
CROSS SECTIONS