


# LOCATION DRAWING

SAUER F33-76-1HN, 77-1HN, 78-1HN

SECTION: 33  
TOWNSHIP: 5N  
RANGE: 65W

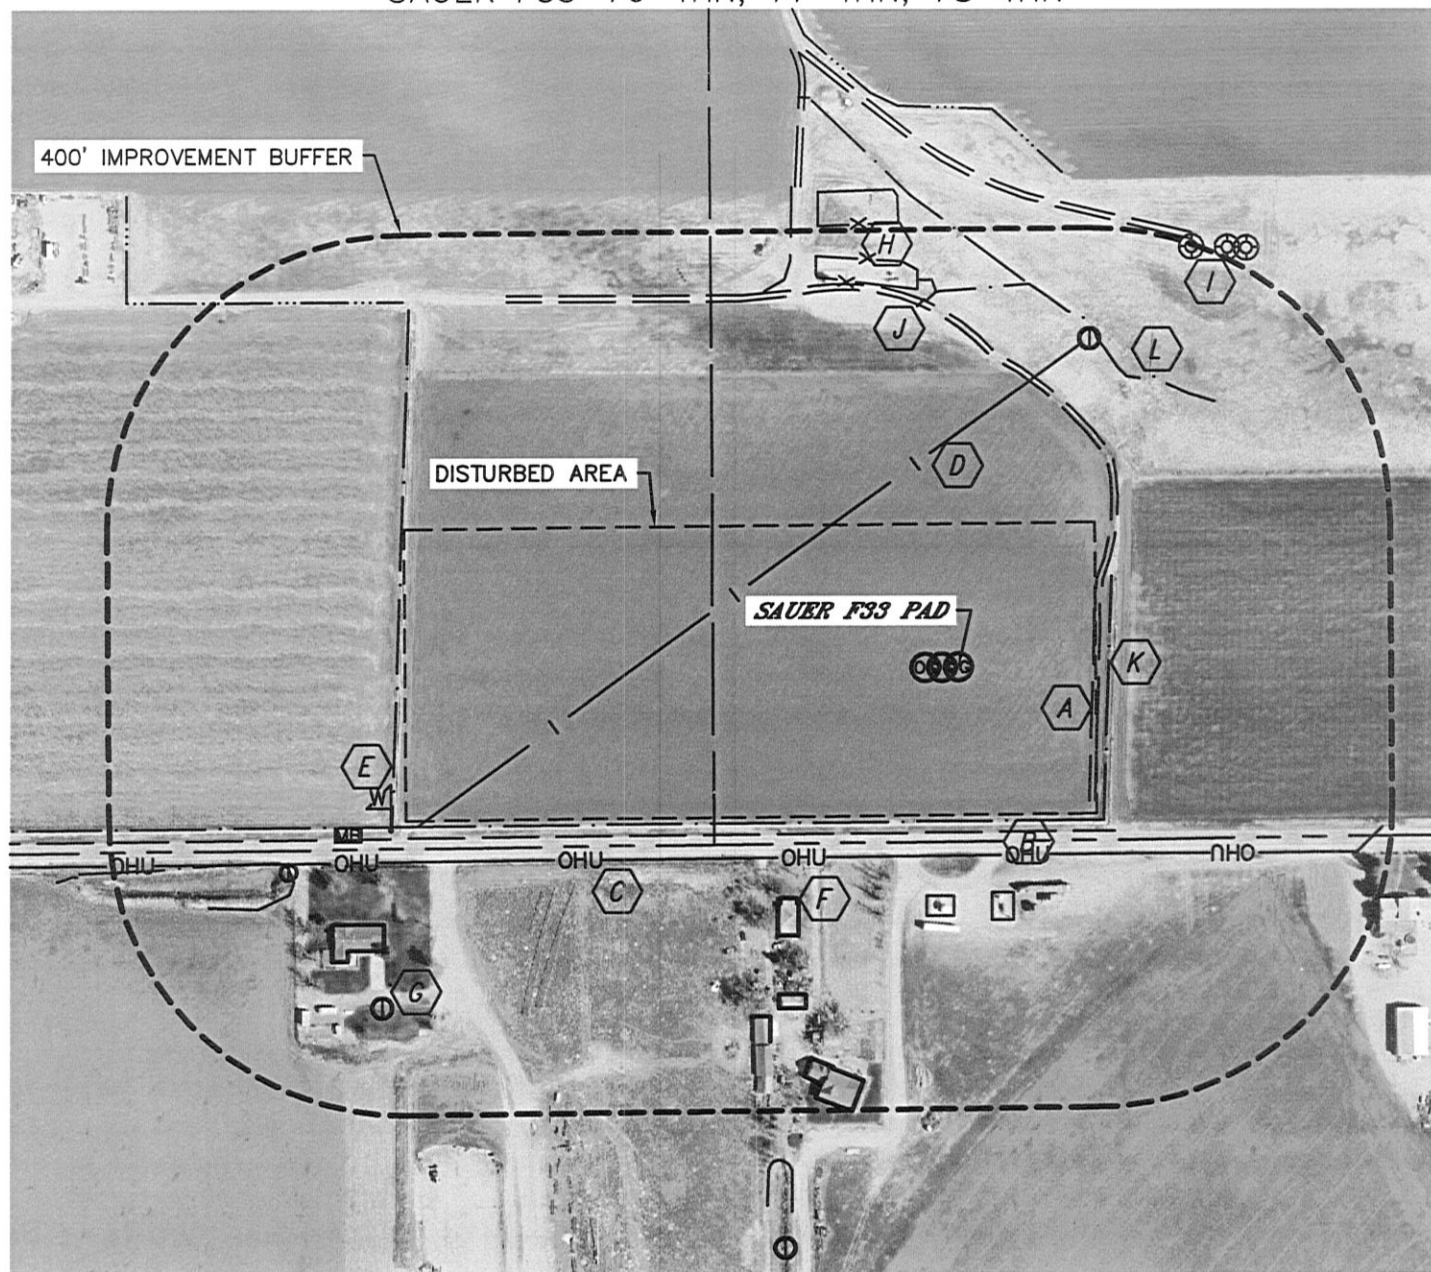


## IMPROVEMENTS:

(MEASURED FROM THE PROPOSED SAUER F33-76-1HN)

- |  |  |
|--|--|
| <b>A</b> FIELD ROAD 182' E, 500' N, 638' NE                | <b>G</b> IRRIGATION PUMP 906' SW, 480' NE                                    |
| <b>B</b> COUNTY ROAD 50 225' S                             | <b>H</b> EXISTING PRODUCTION EQUIPMENT (NOBLE) 516' & 617' NW, 313' & 310' S |
| <b>C</b> OVERHEAD UTILITY 257' S                           | <b>I</b> EXISTING OIL & GAS WELL 651', 676' & 689' NE                        |
| <b>D</b> BURIED IRRIGATION LINE (APPROXIMATE) 258' NW      | <b>J</b> CULVERT 493' NW   |
| <b>E</b> WATER LINE MARKER 799' SW                         | <b>K</b> DITCH 203' E, 210' S, 512' N, 687' NE, 759' W, 903' NW              |
| <b>F</b> BUILDING 382', 490', 540', 574' & 851' SW 629' SE | <b>L</b> POND 455' NE  |

NEAREST: BUILDING 382' SW, PUBLIC ROAD 225' S (CR 50),  
ABOVE GROUND UTILITY 257' S, RAILROAD 3045' NW, PROPERTY LINE 238' S

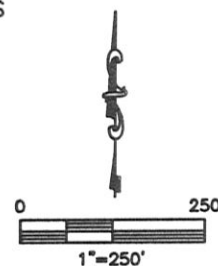

DATE: rev 01/10/12  
PROJECT#: 2011334