

LEGEND:

 PROPOSED LOCATION



AXIA ENERGY

BULLDOG #20-12H-892
SECTION 20, T8N, R92W, 6th P.M.
1641' FNL 712' FWL




Uintah Engineering & Land Surveying
85 South 200 East Vernal, Utah 84078
(435) 789-1017 * FAX (435) 789-1813

ACCESS ROAD
MAP

04 **03** **12**
 MONTH DAY YEAR



SCALE: 1:100,000 DRAWN BY: J.L.G. REVISED: 04-18-12

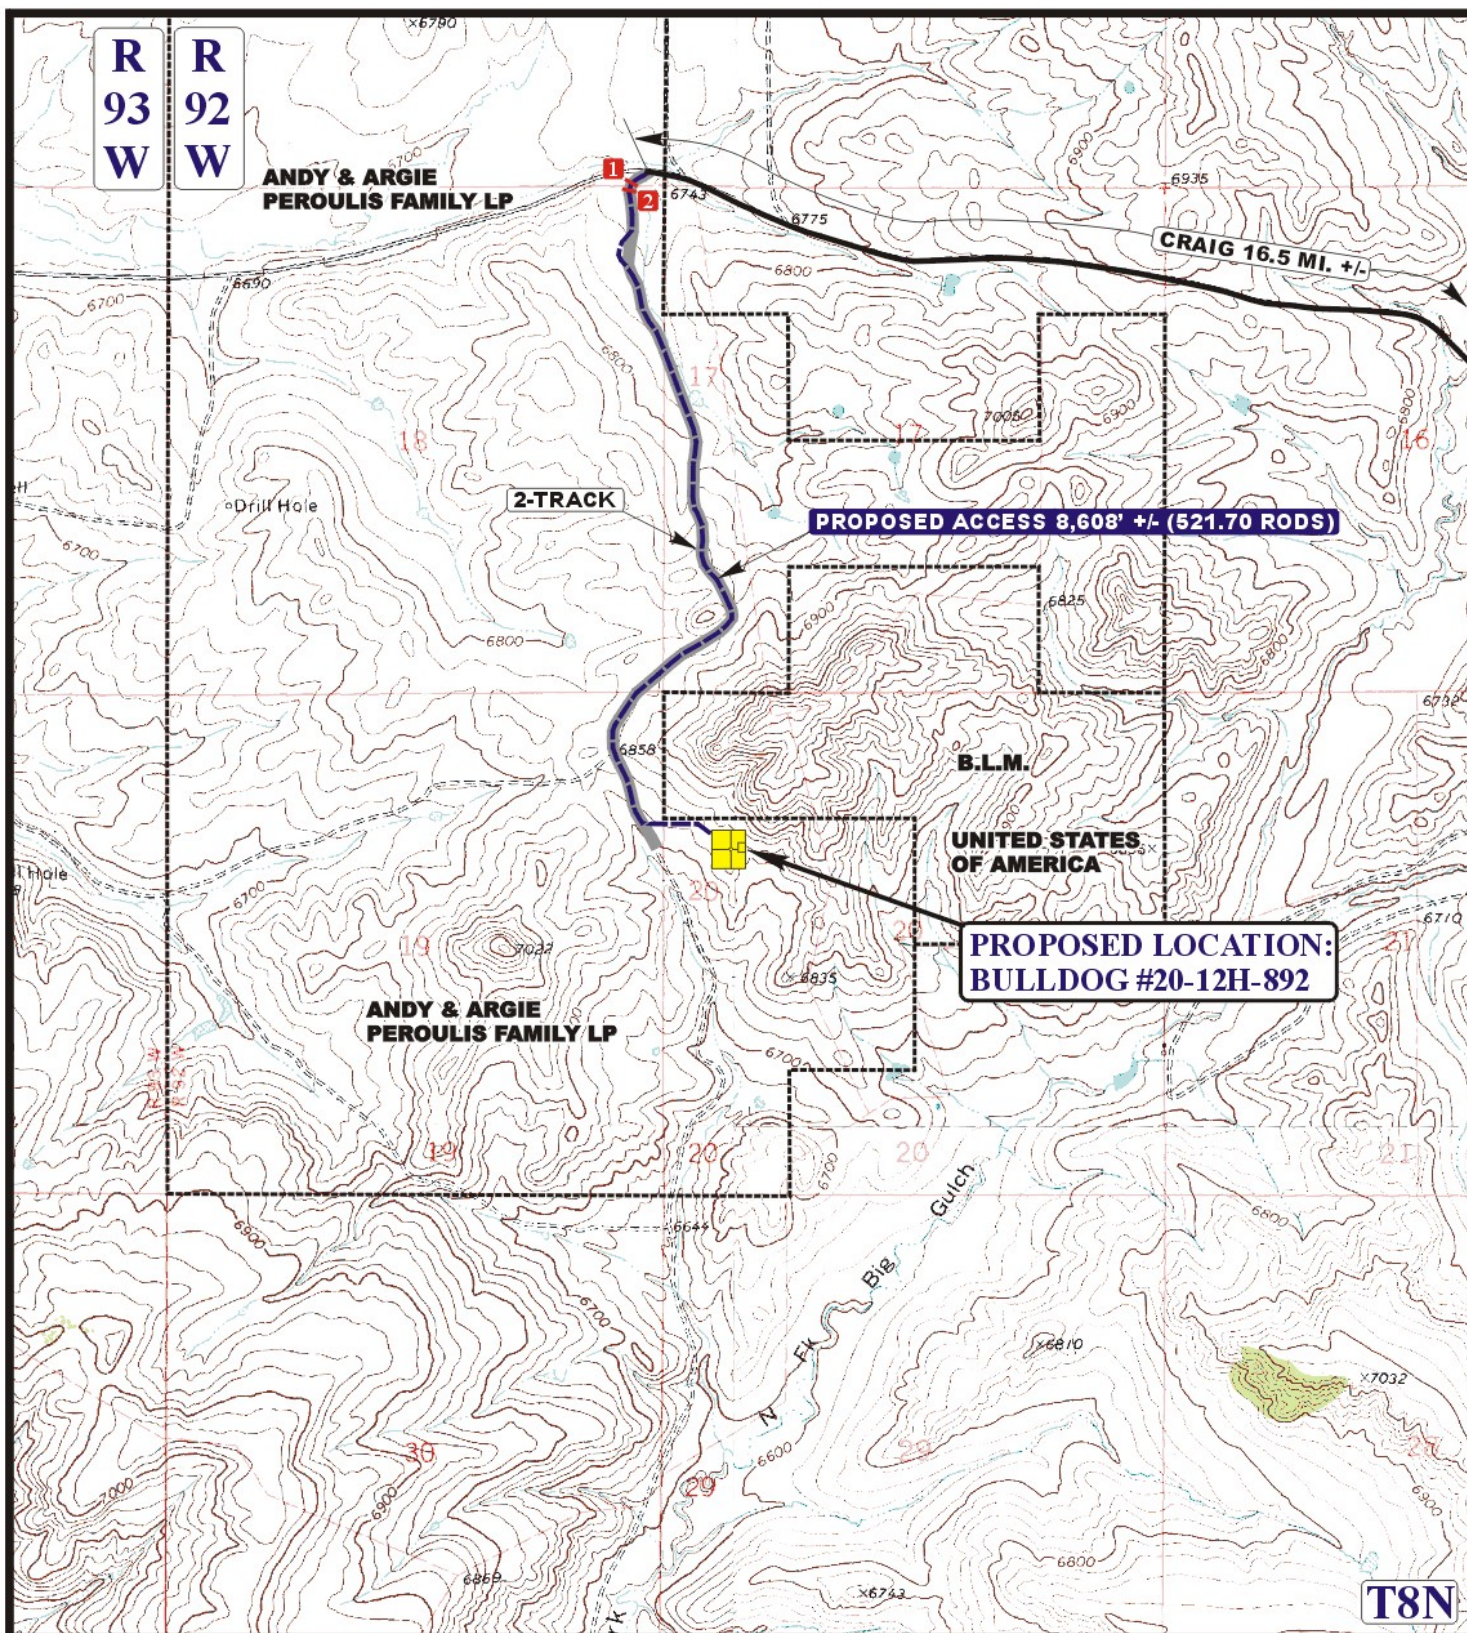

LEGEND:

- EXISTING ROAD
- PROPOSED ACCESS ROAD
- EXISTING 2-TRACK NEEDS UPGRADED
- 1** EXISTING 24" CMP
- 2** INSTALL CATTLE GUARD



AXIA ENERGY

BULLDOG #20-12H-892
SECTION 20, T8N, R92W, 6th P.M.
1641' FNL 712' FWL



Uintah Engineering & Land Surveying
 85 South 200 East Vernal, Utah 84078
 (435) 789-1017 * FAX (435) 789-1813

ACCESS ROAD
MAP

04 **03** **12**
 MONTH DAY YEAR

SCALE: 1" = 2000' DRAWN BY: J.L.G. REVISED: 04-18-12

