

LEGEND:

 PROPOSED LOCATION



AXIA ENERGY

BULLDOG #1-22H-791
SECTION 1, T7N, R91W, 6th P.M.
2207' FNL 2666' FEL



Uintah Engineering & Land Surveying
 85 South 200 East Vernal, Utah 84078
 (435) 789-1017 * FAX (435) 789-1813

ACCESS ROAD
MAP


02 10 12
 MONTH DAY YEAR

SCALE: 1:100,000

DRAWN BY: C.I.

REVISED: 03-22-12



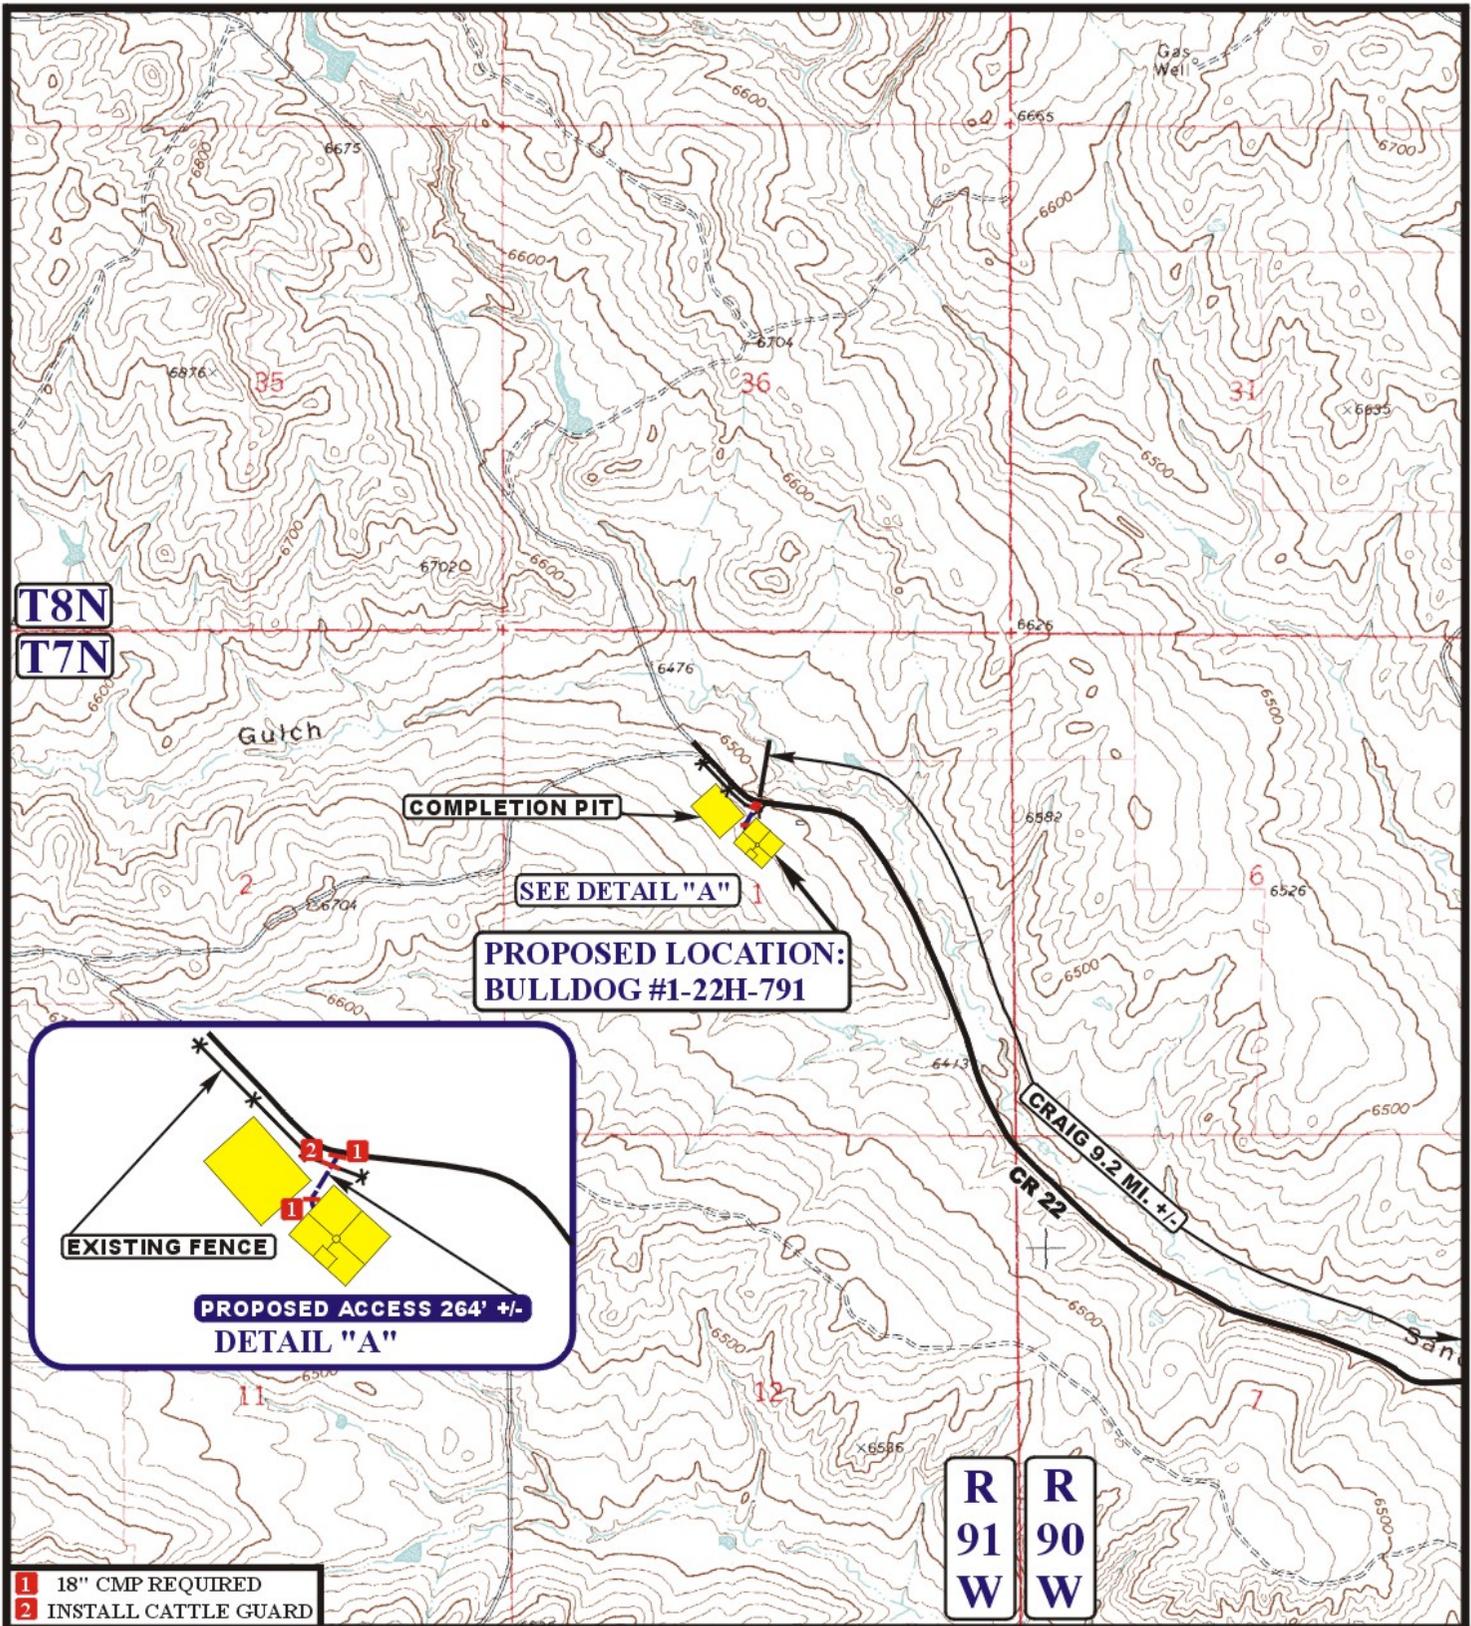

LEGEND:

- EXISTING ROAD
- - - - - PROPOSED ACCESS ROAD
- * * * * * EXISTING FENCE



AXIA ENERGY

BULLDOG #1-22H-791
SECTION 1, T7N, R91W, 6th P.M.
2207' FNL 2666' FEL

U&L S Uintah Engineering & Land Surveying
 85 South 200 East Vernal, Utah 84078
 (435) 789-1017 * FAX (435) 789-1813

ACCESS ROAD
MAP

02	10	12
MONTH	DAY	YEAR

SCALE: 1" = 2000' DRAWN BY: C.I. REVISED: 03-22-12

B
TOPO