




# CONSTRUCTION LAYOUT DRAWING

SWD #2

SCALE: 1" = 100'

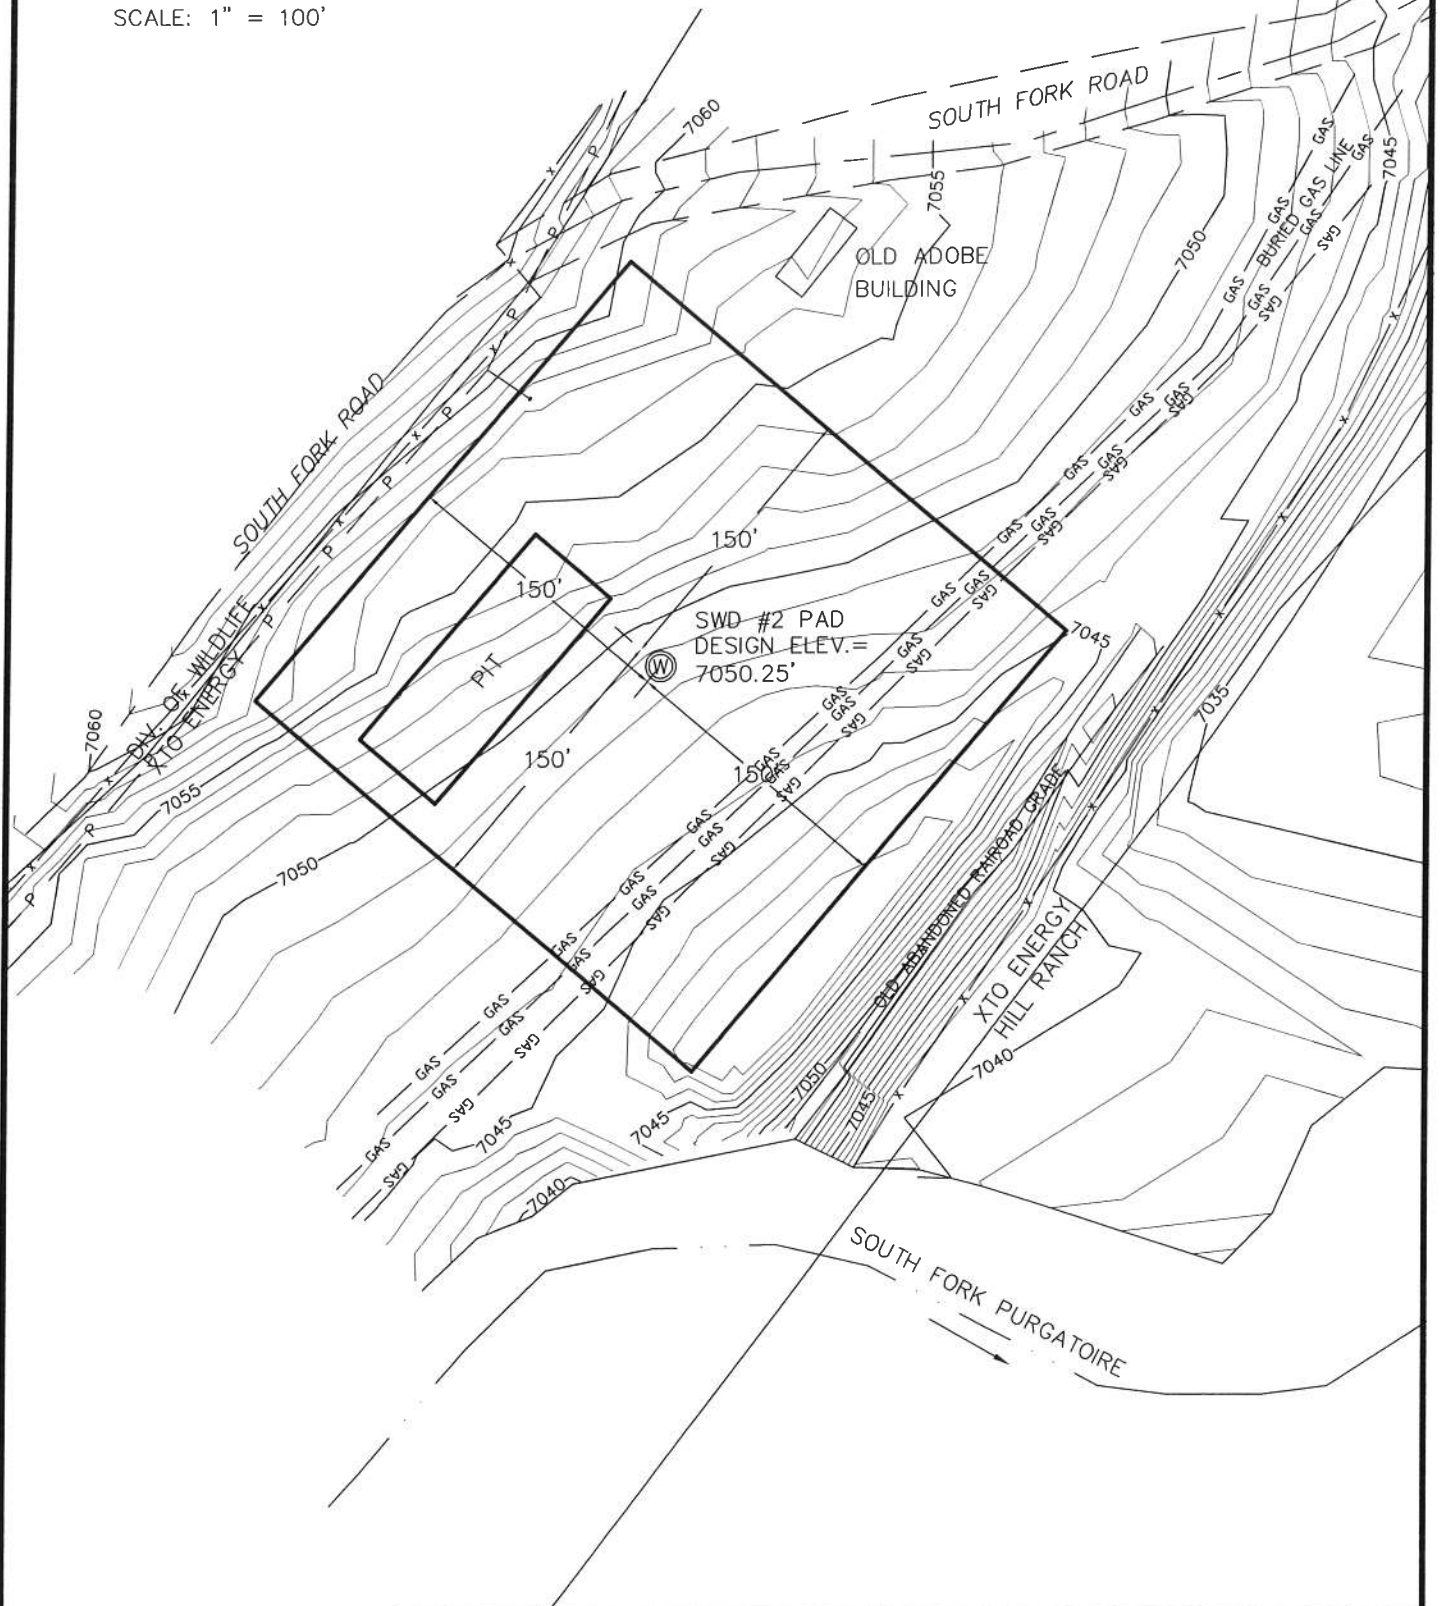

### NOTES:

1. UNGRADED ELEVATION AT WELLHEAD: 7049'



DRAWN BY: NLE  
 DATE: 01/30/2012  
 SWD #2 - CONST  
 DRAWING NAME:

SWD #2  
 WELL PAD PLAN  
 XTO ENERGY INC.  
 LAS ANIMAS COUNTY, COLORADO


PAGE 1/4  
 REV A



# CONSTRUCTION LAYOUT DRAWING

SCALE: 1" = 100'

SWD #2

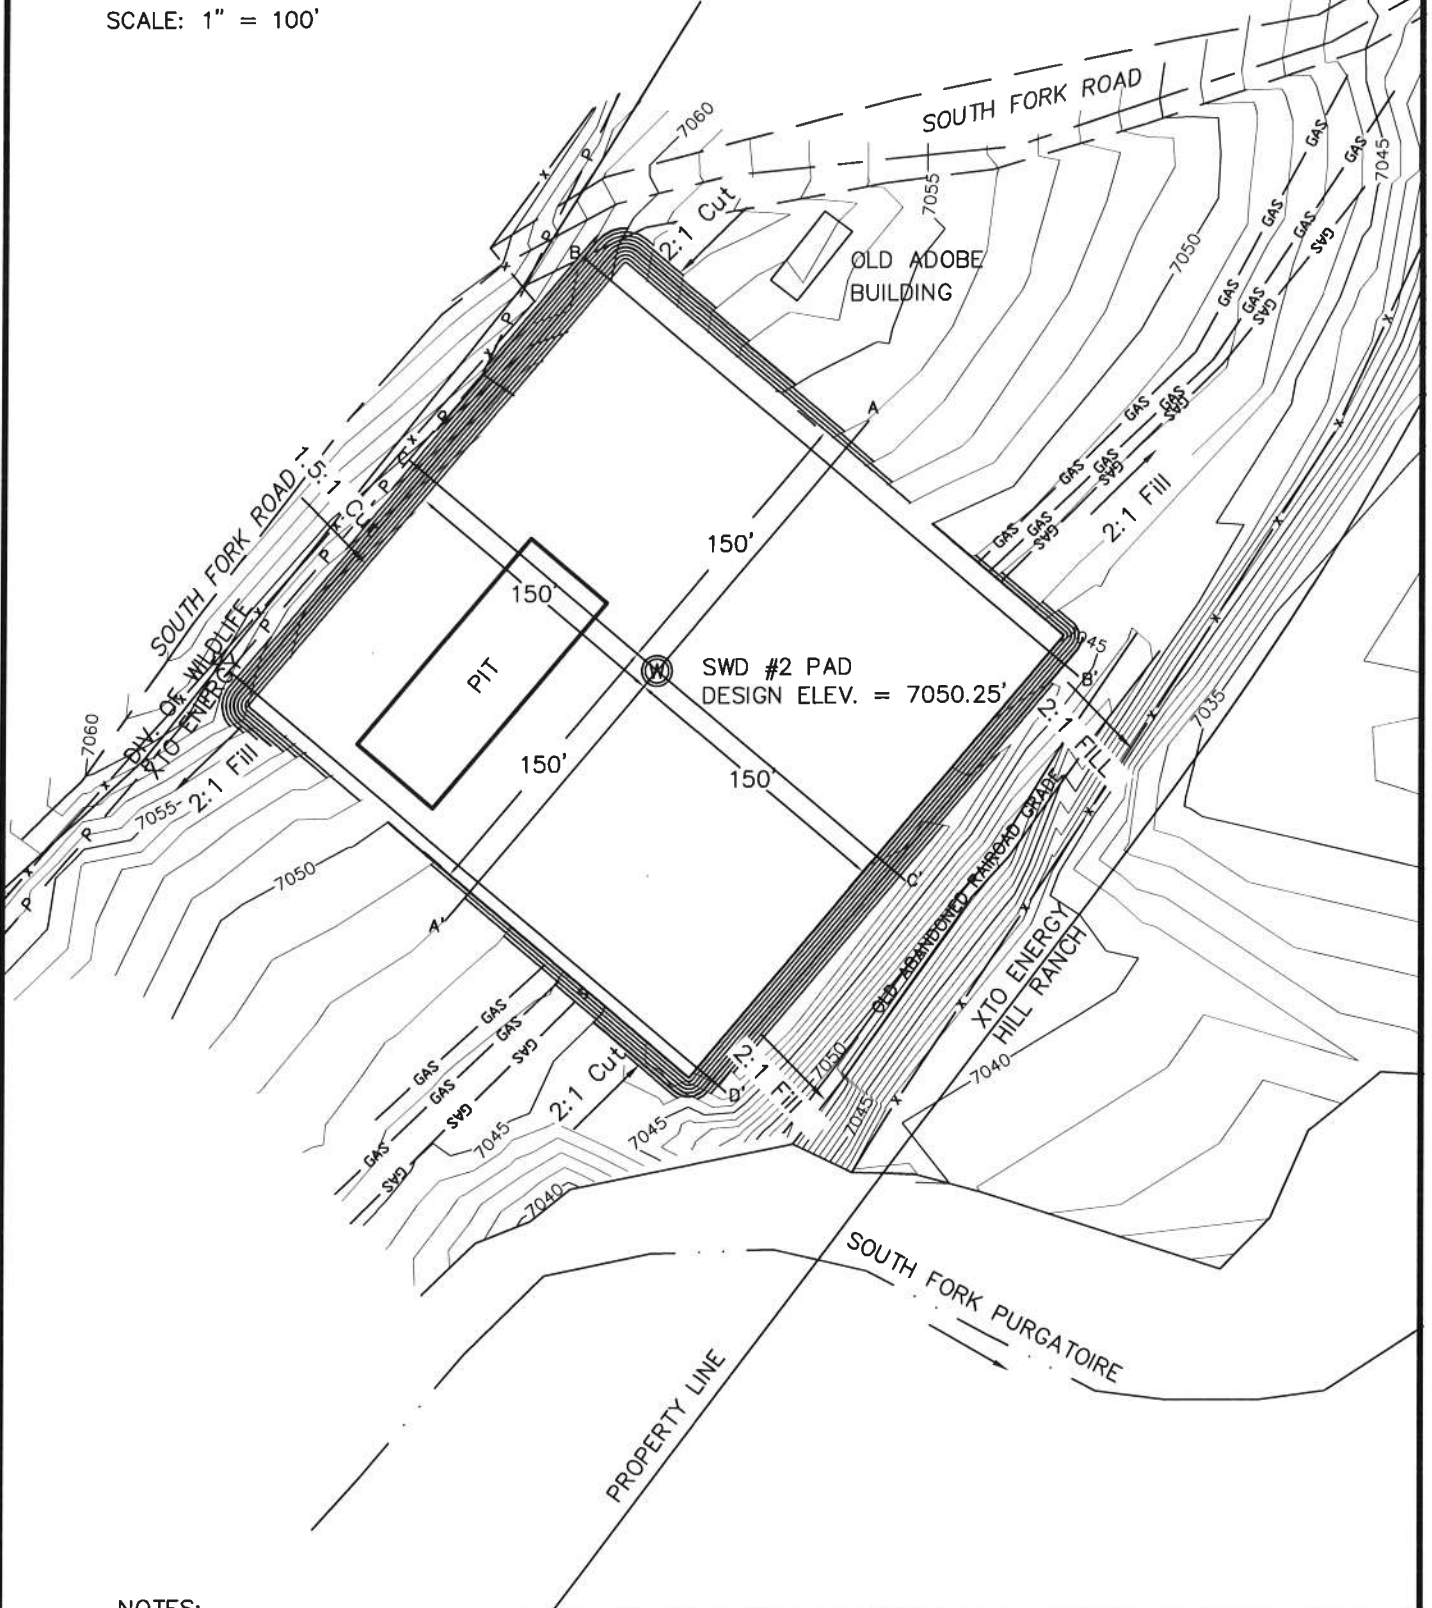

### NOTES:

1. UNGRADED ELEVATION AT WELLHEAD: 7049'
2. GRADED ELEVATION AT WELLHEAD: 7050.25'





DRAWN BY: NLE  
 DATE: 01/30/2012  
 SWD #2 -CONST  
 DRAWING NAME:

SWD #2  
 WELL PAD PLAN  
 XTO ENERGY INC.  
 LAS ANIMAS COUNTY, COLORADO

PAGE  
 2/4  
 REV  
 A



CONSTRUCTION LAYOUT DRAWING  
SWD #2

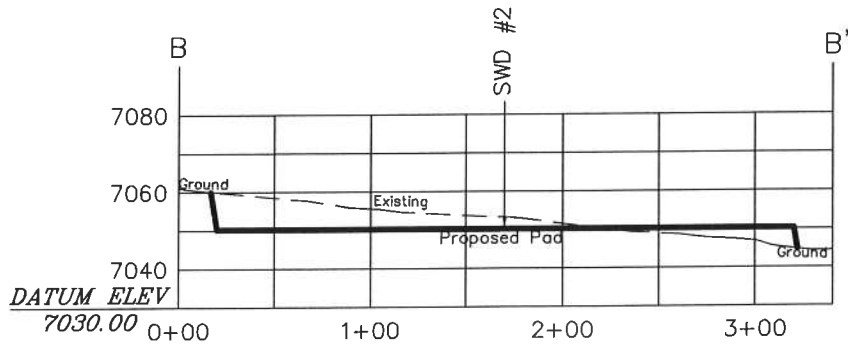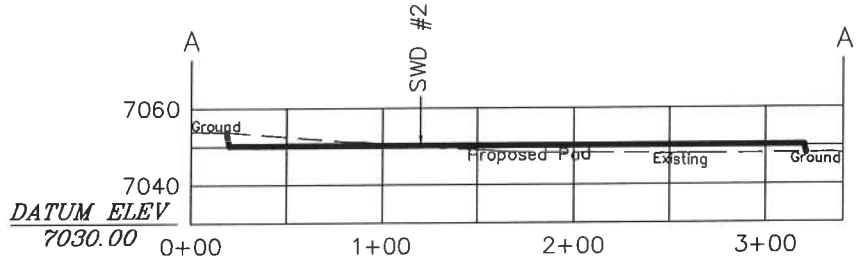

HORIZONTAL SCALE: 1" = 100'  
VERTICAL SCALE: 1" = 50'



DRAWN BY: NLE  
DATE: 01/30/2012  
SWD #2 -CONST  
DRAWING NAME:



SWD #2  
WELL PAD PLAN  
XTO ENERGY INC.  
LAS ANIMAS COUNTY, COLORADO

PAGE 3/4  
REV A



# CONSTRUCTION LAYOUT DRAWING

## SWD #2

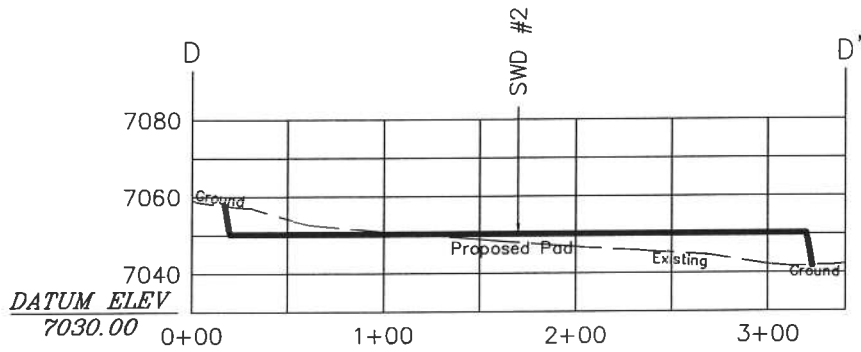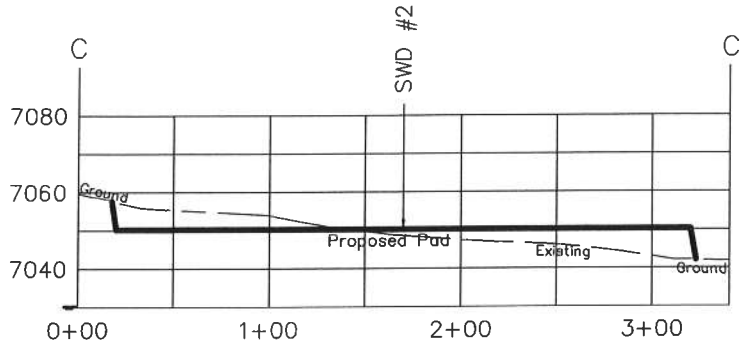

HORIZONTAL SCALE: 1" = 100'  
 VERTICAL SCALE: 1" = 50'



*DRAWN BY:* NLE  
*DATE:* 01/30/2012  
 SWD #2-CONST  
*DRAWING NAME:*

**SWD #2**  
**WELL PAD PLAN**  
 XTO ENERGY INC.  
 LAS ANIMAS COUNTY, COLORADO

*PAGE*  
 4/4  
*REV*  
 A