


0 80  
GRAPHIC SCALE IN FEET  
1 INCH = 80 FEET

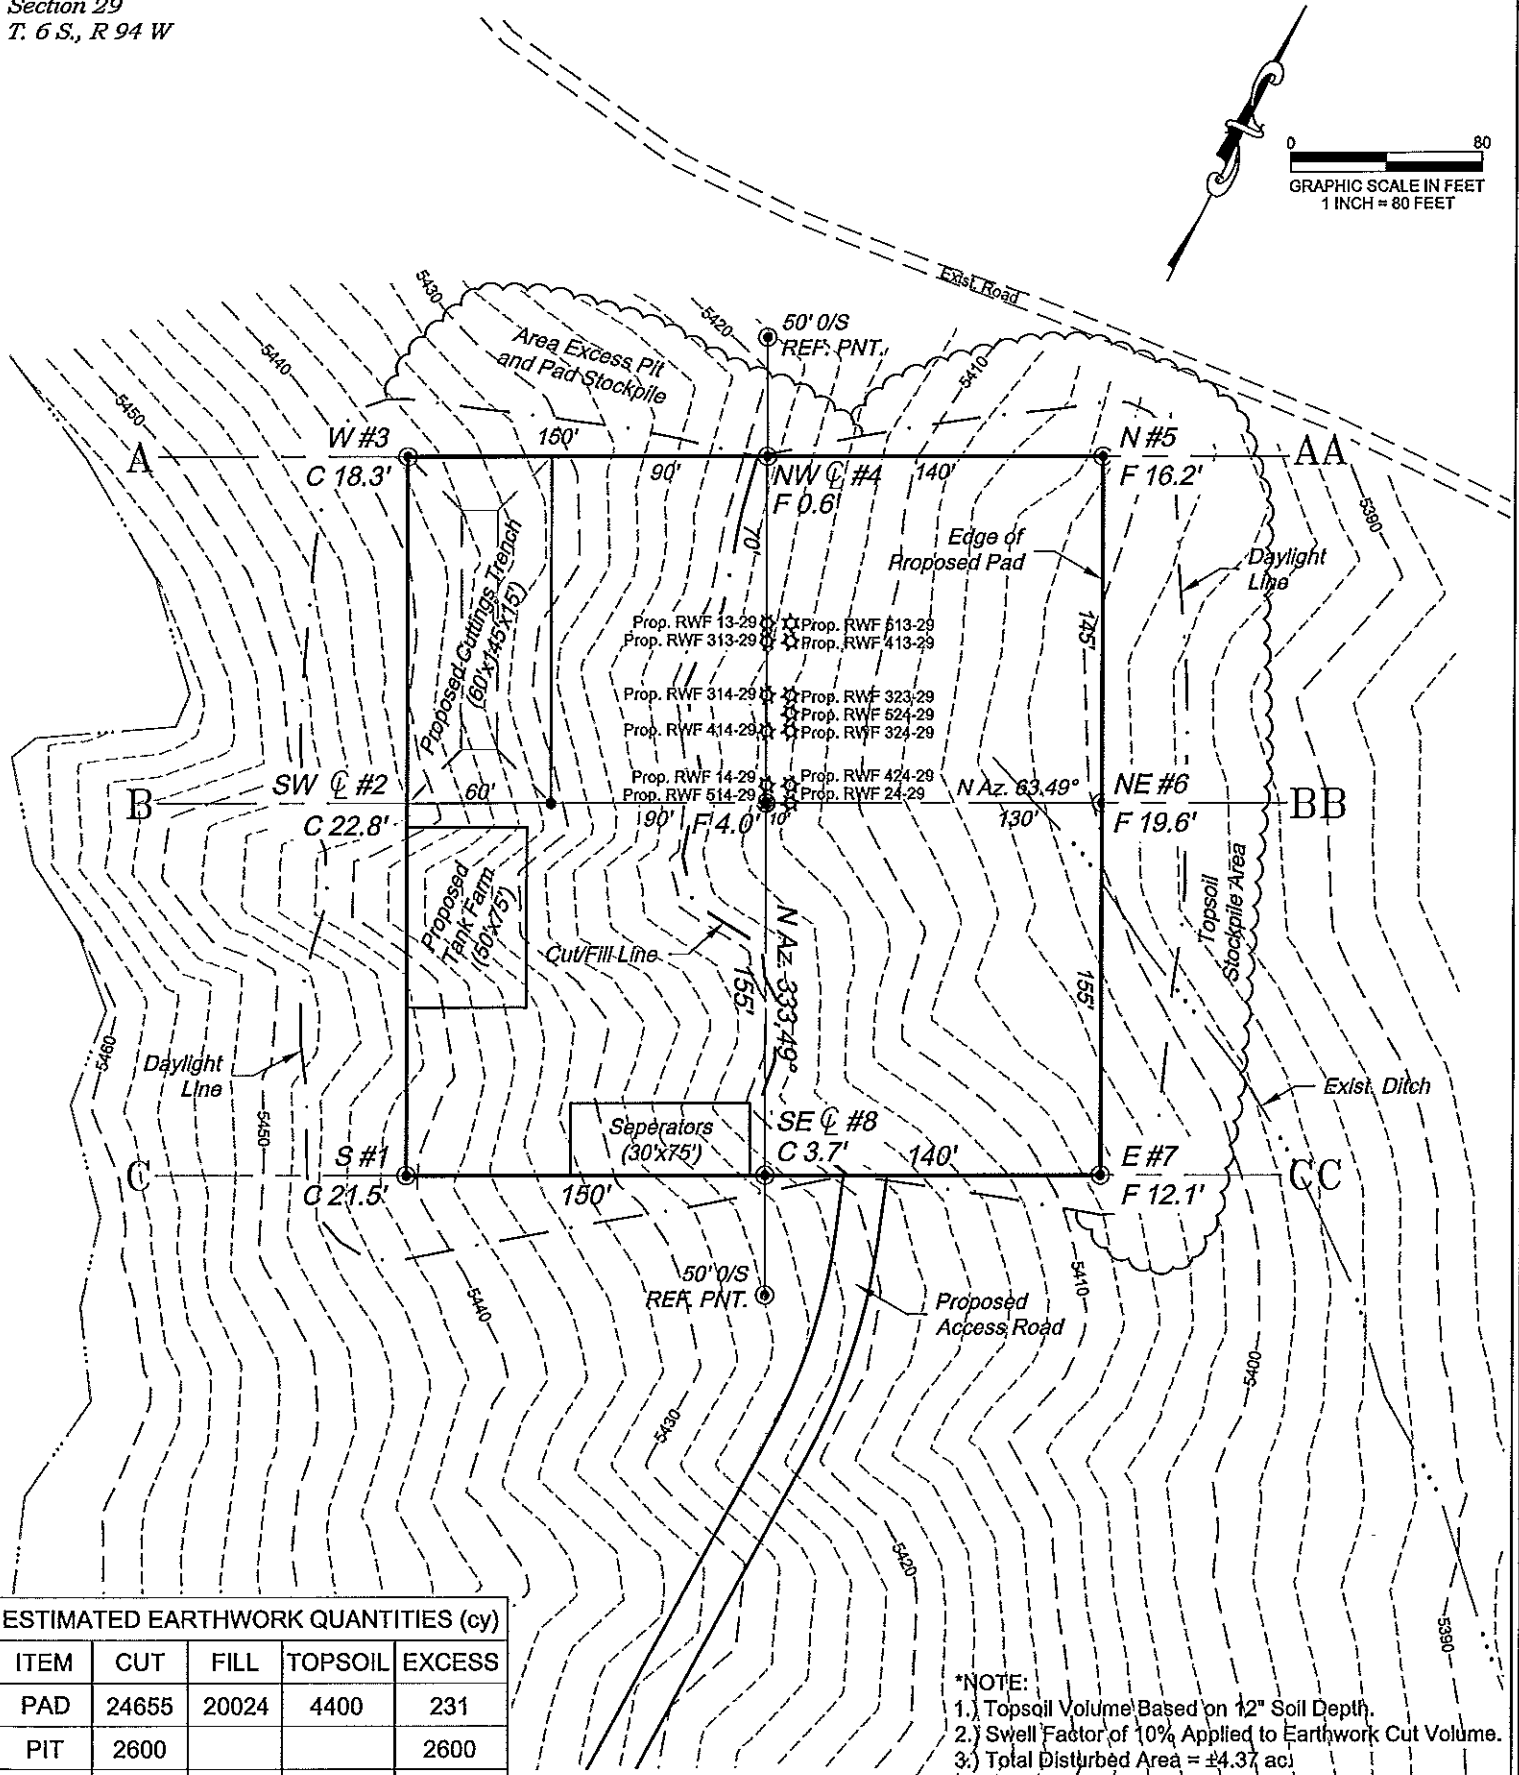

ESTIMATED EARTHWORK QUANTITIES (cy)				
ITEM	CUT	FILL	TOPSOIL	EXCESS
PAD	24655	20024	4400	231
PIT	2600			2600
TOTALS	27255	20024	4400	2831

\*NOTE:  
1.) Topsoil Volume Based on 12" Soil Depth.  
2.) Swell Factor of 10% Applied to Earthwork Cut Volume.  
3.) Total Disturbed Area = 4.37 ac

136 East Third Street  
Rifle, Colorado 81650  
Ph: (970) 625-2720  
Fax: (970) 625-2773


**BOOKCLIFF**  
Survey Services, Inc.

SCALE: 1" = 80'  
DATE: 2/3/12  
PLAT: 1 OF 7  
PROJECT: Valley  
DFT: cws

**Construction Plan Prepared for:**  
**WPXENERGY** WPX Energy Rocky Mountain, LLC

RWF 14-29 Drill Pad - Plat 2  
CONSTRUCTION LAYOUT

WELLS

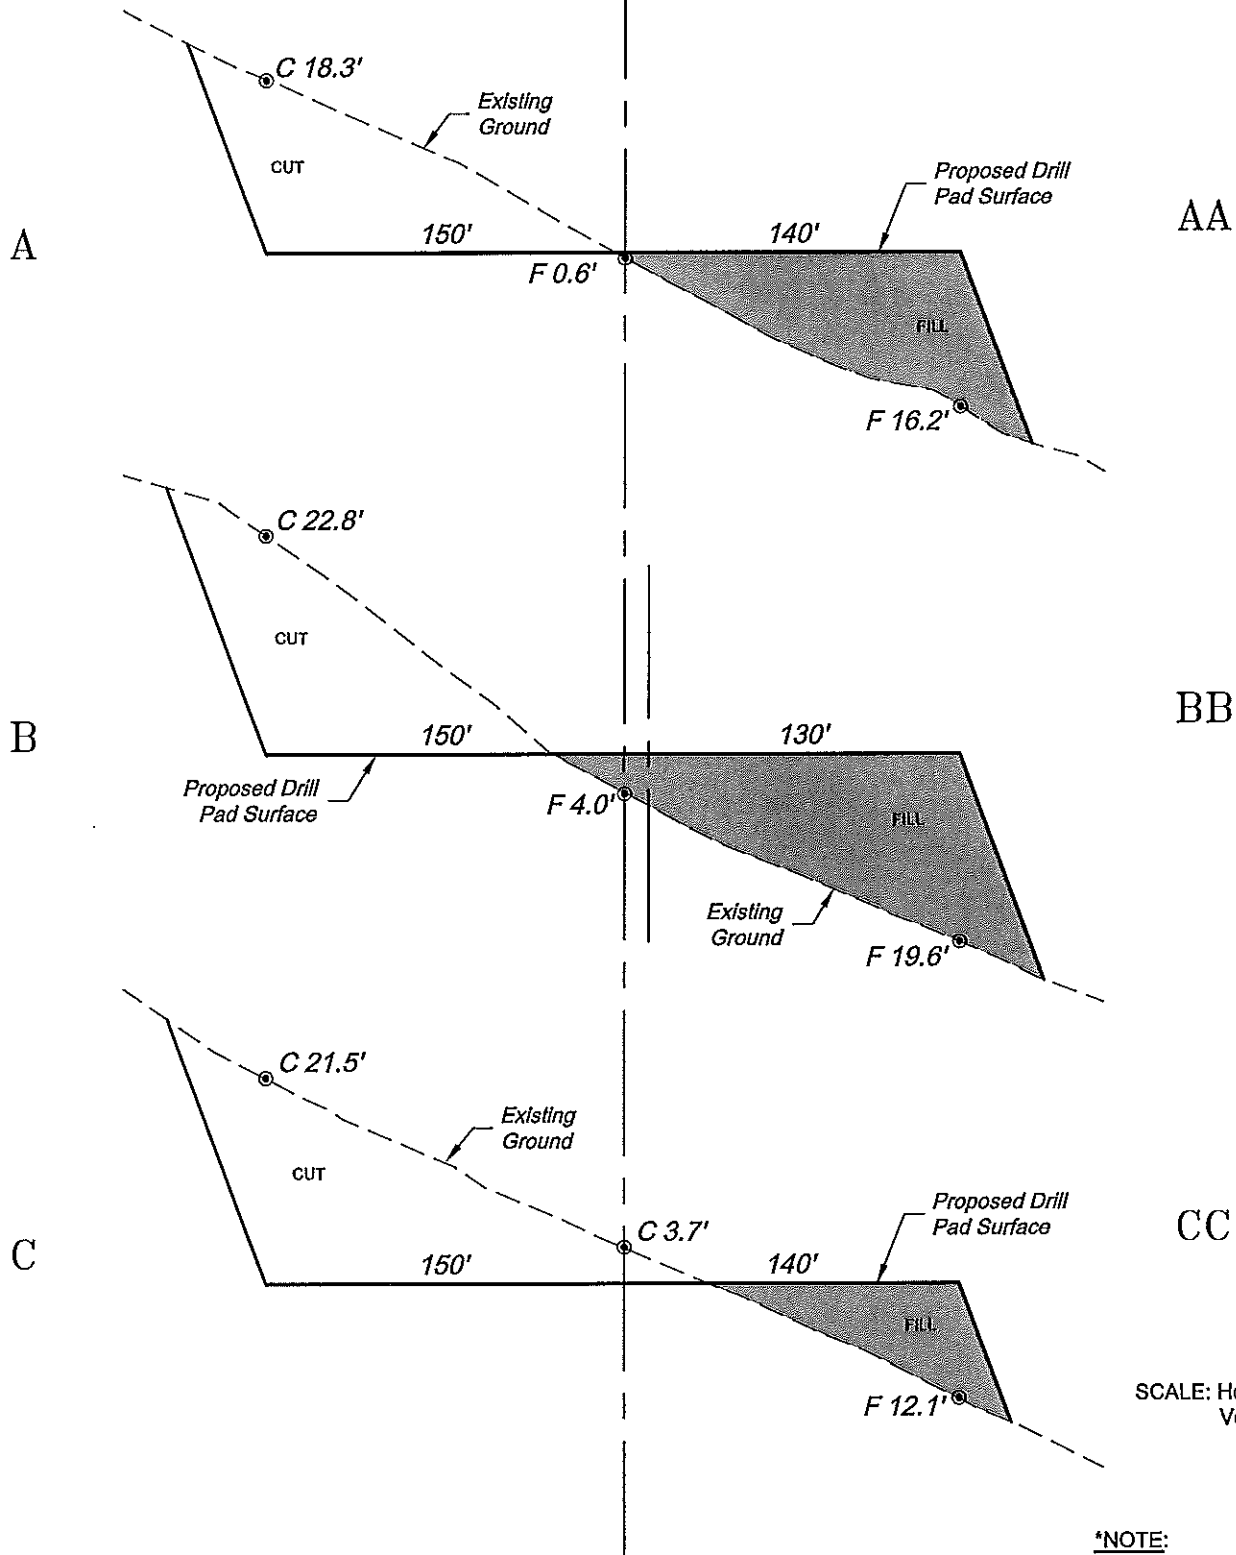

SCALE: Horiz.: 1" = 80'  
Vert.: 1" = 20'

\*NOTE:  
CUT SLOPES: 1.5:1  
FILL SLOPES: 1.5:1,  
UNLESS OTHERWISE NOTED.

136 East Third Street  
Rifle, Colorado 81650  
Ph. (970) 625-2720  
Fax (970) 625-2773



**BOOKCLIFF**  
Survey Services, Inc.

SCALE: As Noted  
DATE: 2/2/12  
PLAT: 3 of 7  
PROJECT: Valley  
DFT: cws

Construction Plan Prepared for:  
**WPXENERGY** WPX Energy Rocky Mountain, LLC

RWF 14-29 Drill Pad - Plat 3  
CONSTRUCTION LAYOUT  
CROSS SECTIONS