

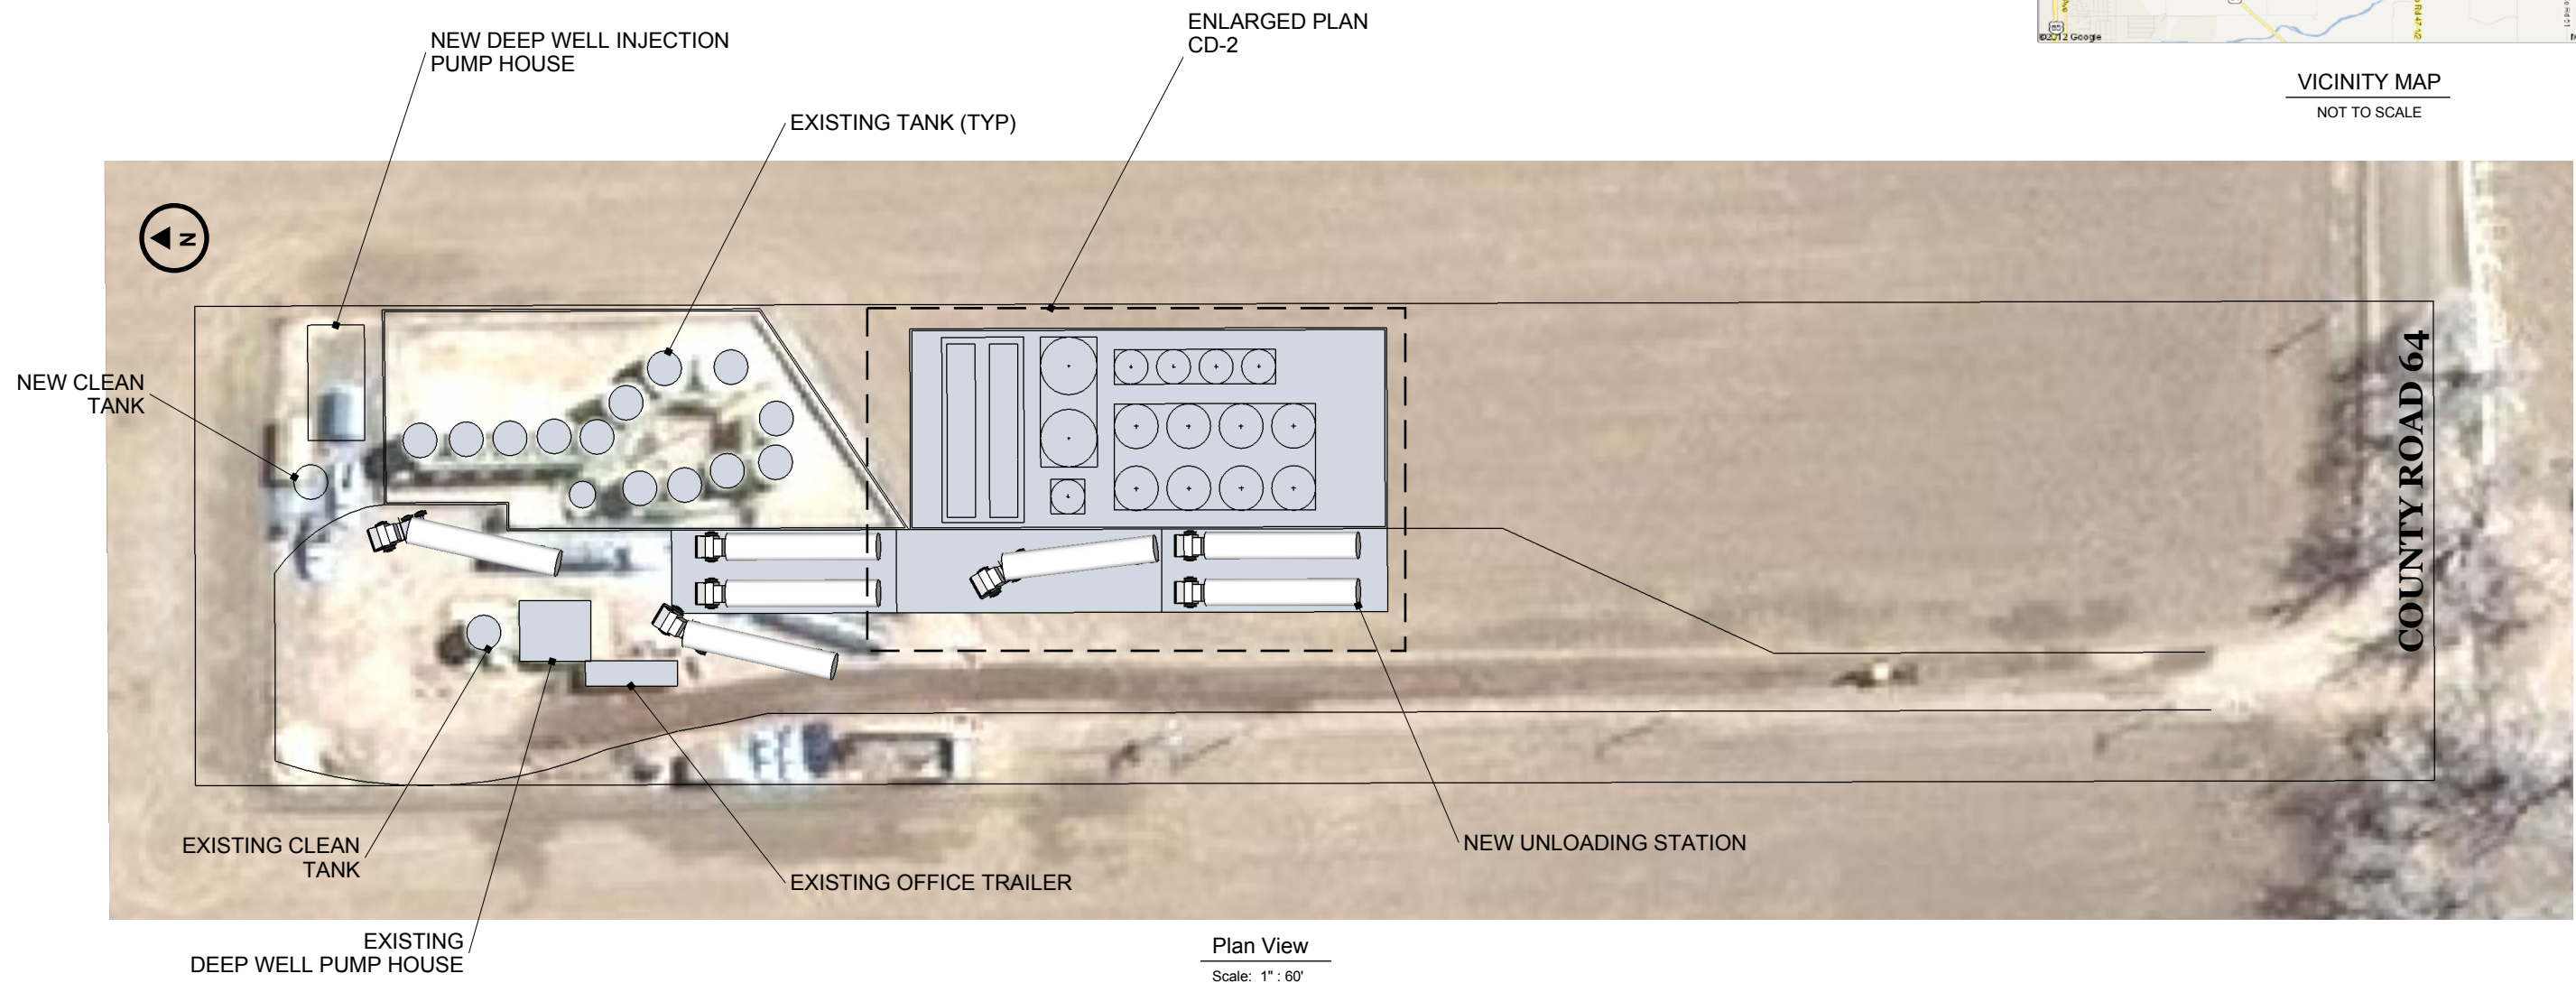


VICINITY MAP
NOT TO SCALE

 

Plan View
Scale: 1" = 60'

5				DESIGNED: <u>C. CHARNAS</u>	 CDM Smith 555 17th Street, Suite 1100 Denver, CO 80202 Tel: (303) 383-2300	HIGH SIERRA WATER SERVICES 3773 CHERRY CREEK DRIVE NORTH, SUITE 1000 DENVER, CO 80209	SITE C-4 FACILITY UPGRADE PLAN VIEW	PROJECT: HIGH SIERRA FILE NAME: SITE C-4 SHEET NO.1 CD-2
4				DRAWN BY: <u>J.GOLDMAN</u>				
3				SHEET CHK'D: _____				
2				CROSS CHK'D: _____				
1	JG	5/4/12	Conceptual design based on design criteria	APPROVED: <u>C. FAHLIN</u>				
	DATE	DRWN	REMARKS	DATE: <u>MAY 4, 2012</u>				

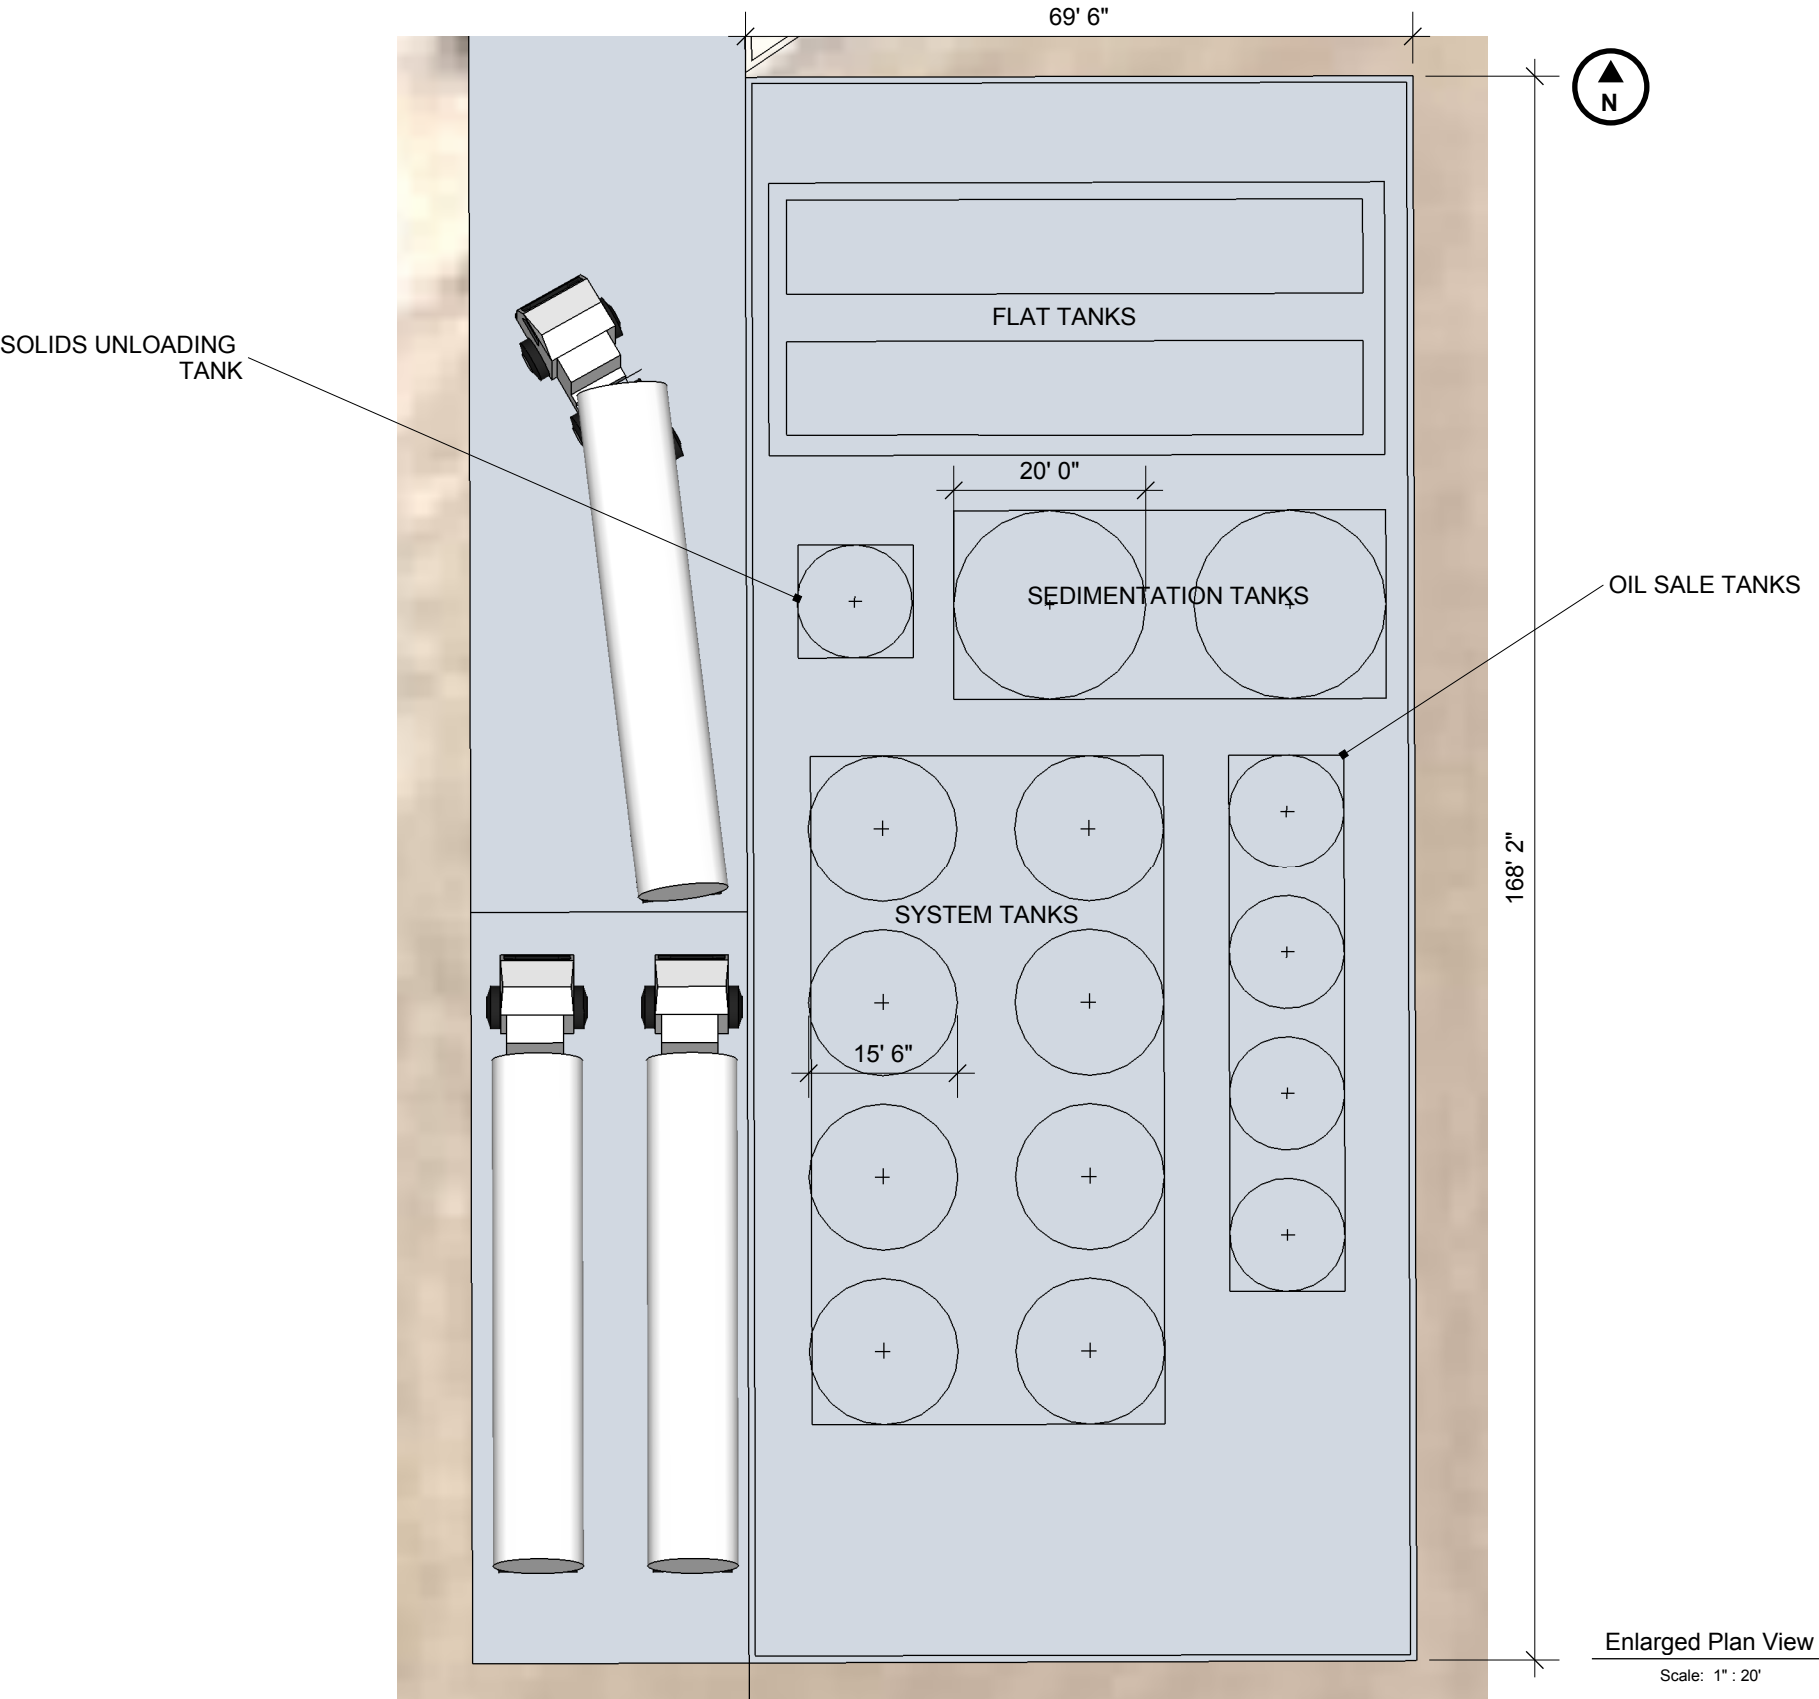

5			
4			
3			
2			
1	JG	5/4/12	Conceptual design based on design criteria
	DATE	DRWN	REMARKS

DESIGNED: C. CHARNAS
DRAWN BY: J. GOLDMAN
SHEET CHK'D:
CROSS CHK'D:
APPROVED: C. FAHLIN
DATE: MAY 4, 2012



CDM Smith
555 17th Street, Suite 1100
Denver, CO 80202
Tel: (303) 383-2300

HIGH SIERRA WATER SERVICES
3773 CHERRY CREEK DRIVE NORTH, SUITE 1000
DENVER, CO 80209

SITE C-4
FACILITY UPGRADE
ENLARGED PLAN VIEW