

CONSTRUCTION LAYOUT DRAWING

1 of 2

VEGETATION:
CRP

SURFACE USE:
NON CROP LAND


PAD 380'X400' ELEV=4873.7'

DISTURBED AREA=4.5± ACRES

ESTIMATED DIRT QUANTITIES

CUTx10%	FILL	TOPSOIL	EXCESS
7,220	4,070	2,990	160

NOTE: VOLUMES IN CUBIC YARDS. TOPSOIL INCLUDED IN VOLUMES AT A DEPTH OF 6". PIT NOT INCLUDED IN TOTAL EXCESS.

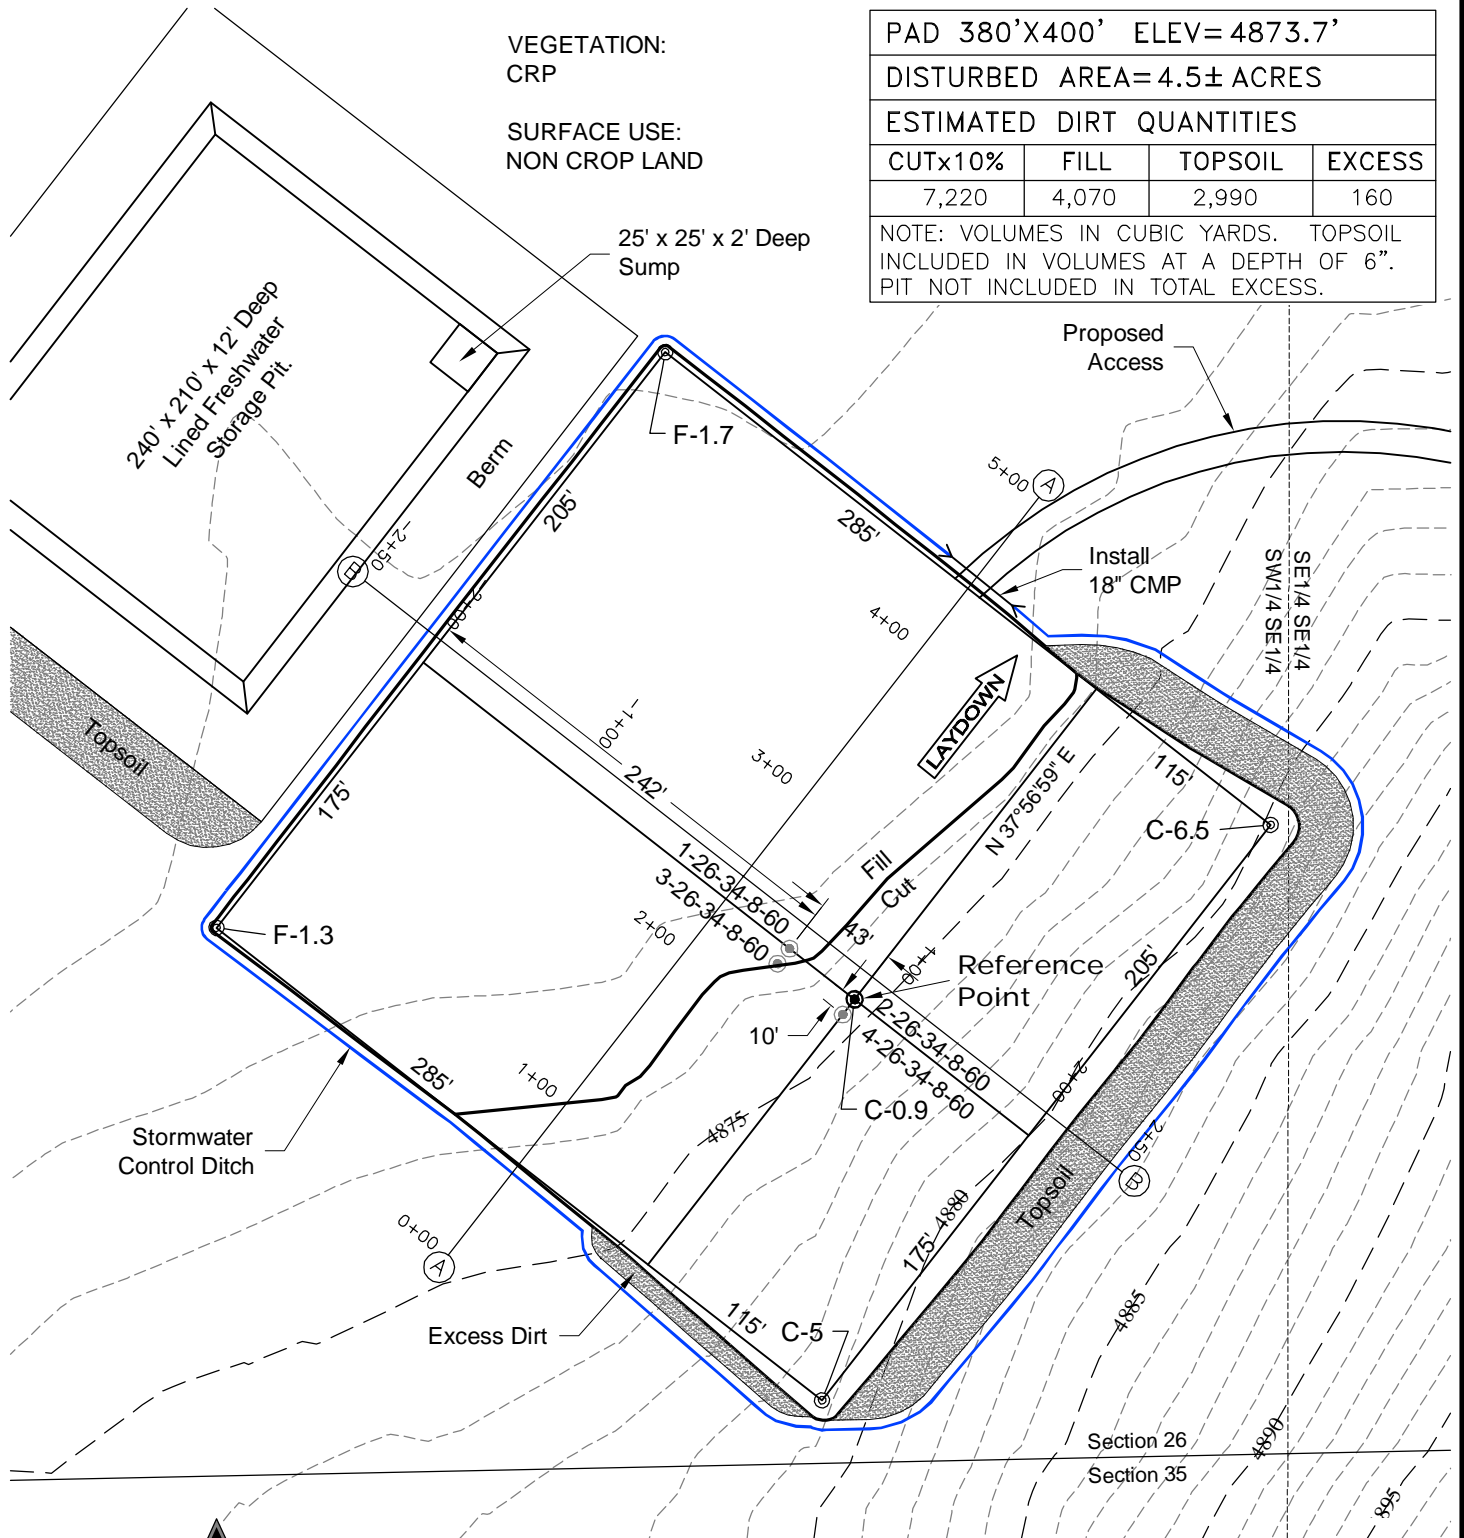

North

0 100 200

Graphic Scale in Feet
1" = 100'

5/3/12



LAND SURVEYING AND MAPPING
LAFAYETTE - WINTER PARK
Ph 303 666 0379 Fx 303 665 6320



NOTE:
10% ALLOWANCE IS MADE FOR SOIL EXPANSION.

CARRIZO OIL & GAS, INC
HEMBERGER 26-34-8-60 PAD

SW1/4 SE1/4 SECTION 26 T8N R60W
6th PM WELD COUNTY COLORADO

CONSTRUCTION LAYOUT DRAWING

2 of 2

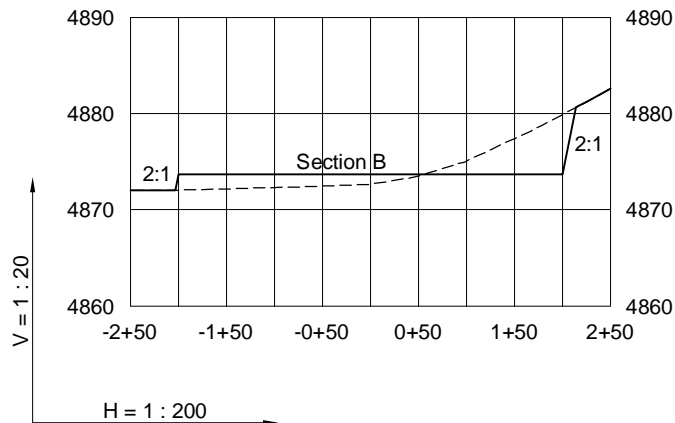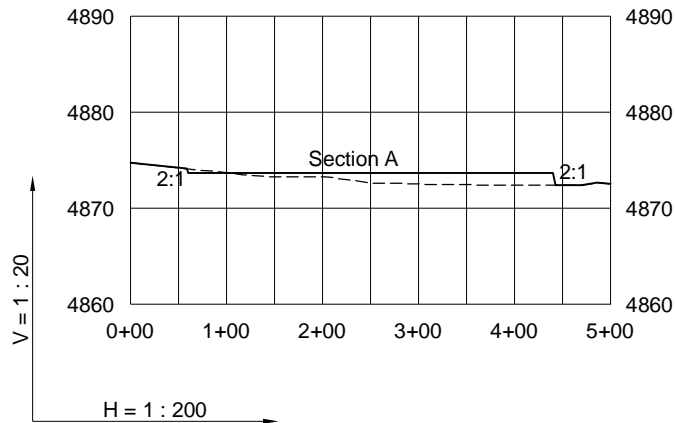

5/3/12

----- Existing Ground
 _____ Proposed Grade



LAND SURVEYING AND MAPPING
LAFAYETTE - WINTER PARK
 Ph 303 666 0379 Fx 303 665 6320

CARRIZO OIL & GAS, INC
HEMBERGER 26-34-8-60 PAD

SW1/4 SE1/4 SECTION 26 T8N R60W
6th PM WELD COUNTY COLORADO