


Section 7
T. 7 S., R. 90 W

GRAPHIC SCALE IN FEET
1 INCH = 80 FEET

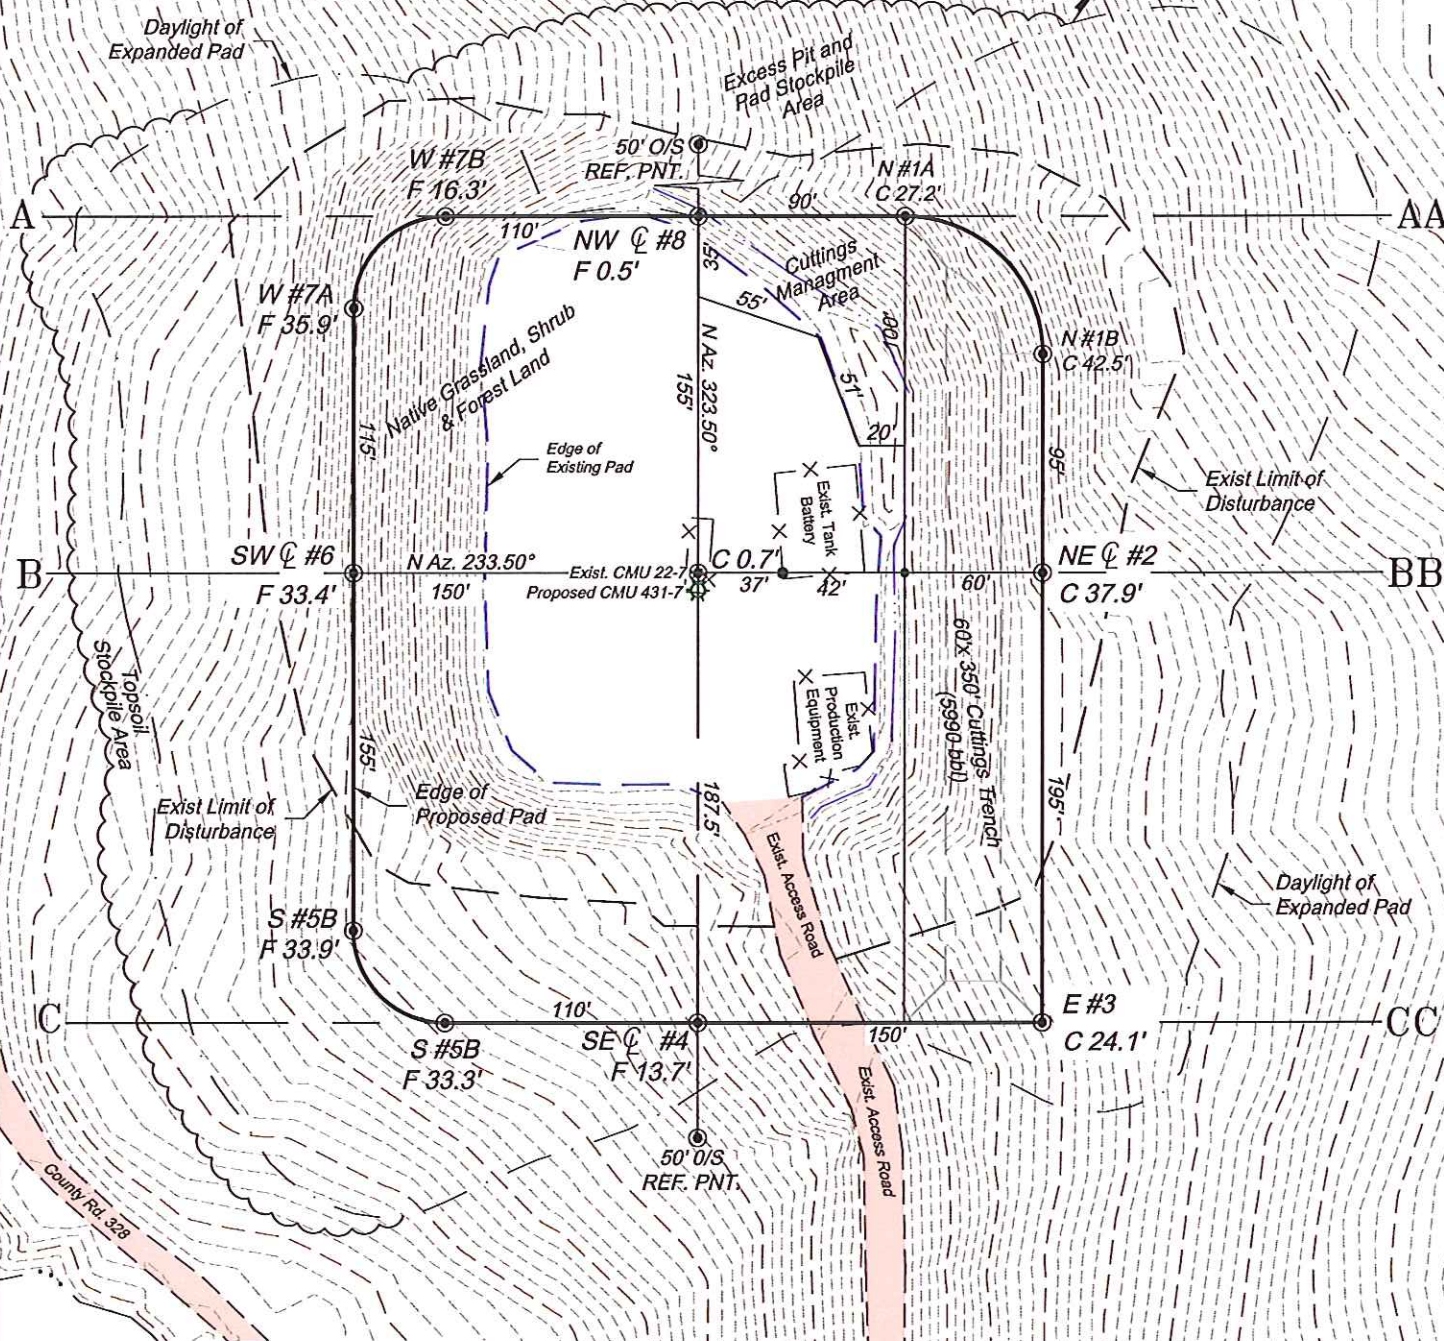

ESTIMATED EARTHWORK QUANTITIES (cy)

ITEM	CUT	FILL	TOPSOIL	EXCESS
PAD	61700	55420	3500	2780
PIT	5900			5900
TOTALS	67600	55420	3500	8680

*NOTES:

- 1.) Topsoil Volume Based on 12" Soil Depth.
- 2.) 10% Swell Factor Applied to Earthwork Cut Volume.
- 3.) Total Disturbed Area = ±6.86 ac.

REVISED: 6/14/12

136 East Third Street
Rifle, Colorado 81650
Ph. (970) 625-2720
Fax (970) 625-2773



BOOKCLIFF
Survey Services, Inc.


SCALE: 1" = 80'
DATE: 6/7/12
PLAT: 2 of 7
PROJECT: Kokopelli
DFT: cws

Construction Plan Prepared for:
WPXENERGY
WPX Energy Rocky Mountain, LLC

CMU 22-7 Drill Pad - Plat 2
CONSTRUCTION LAYOUT

Section 7
T. 7 S., R 90 W

WELLS

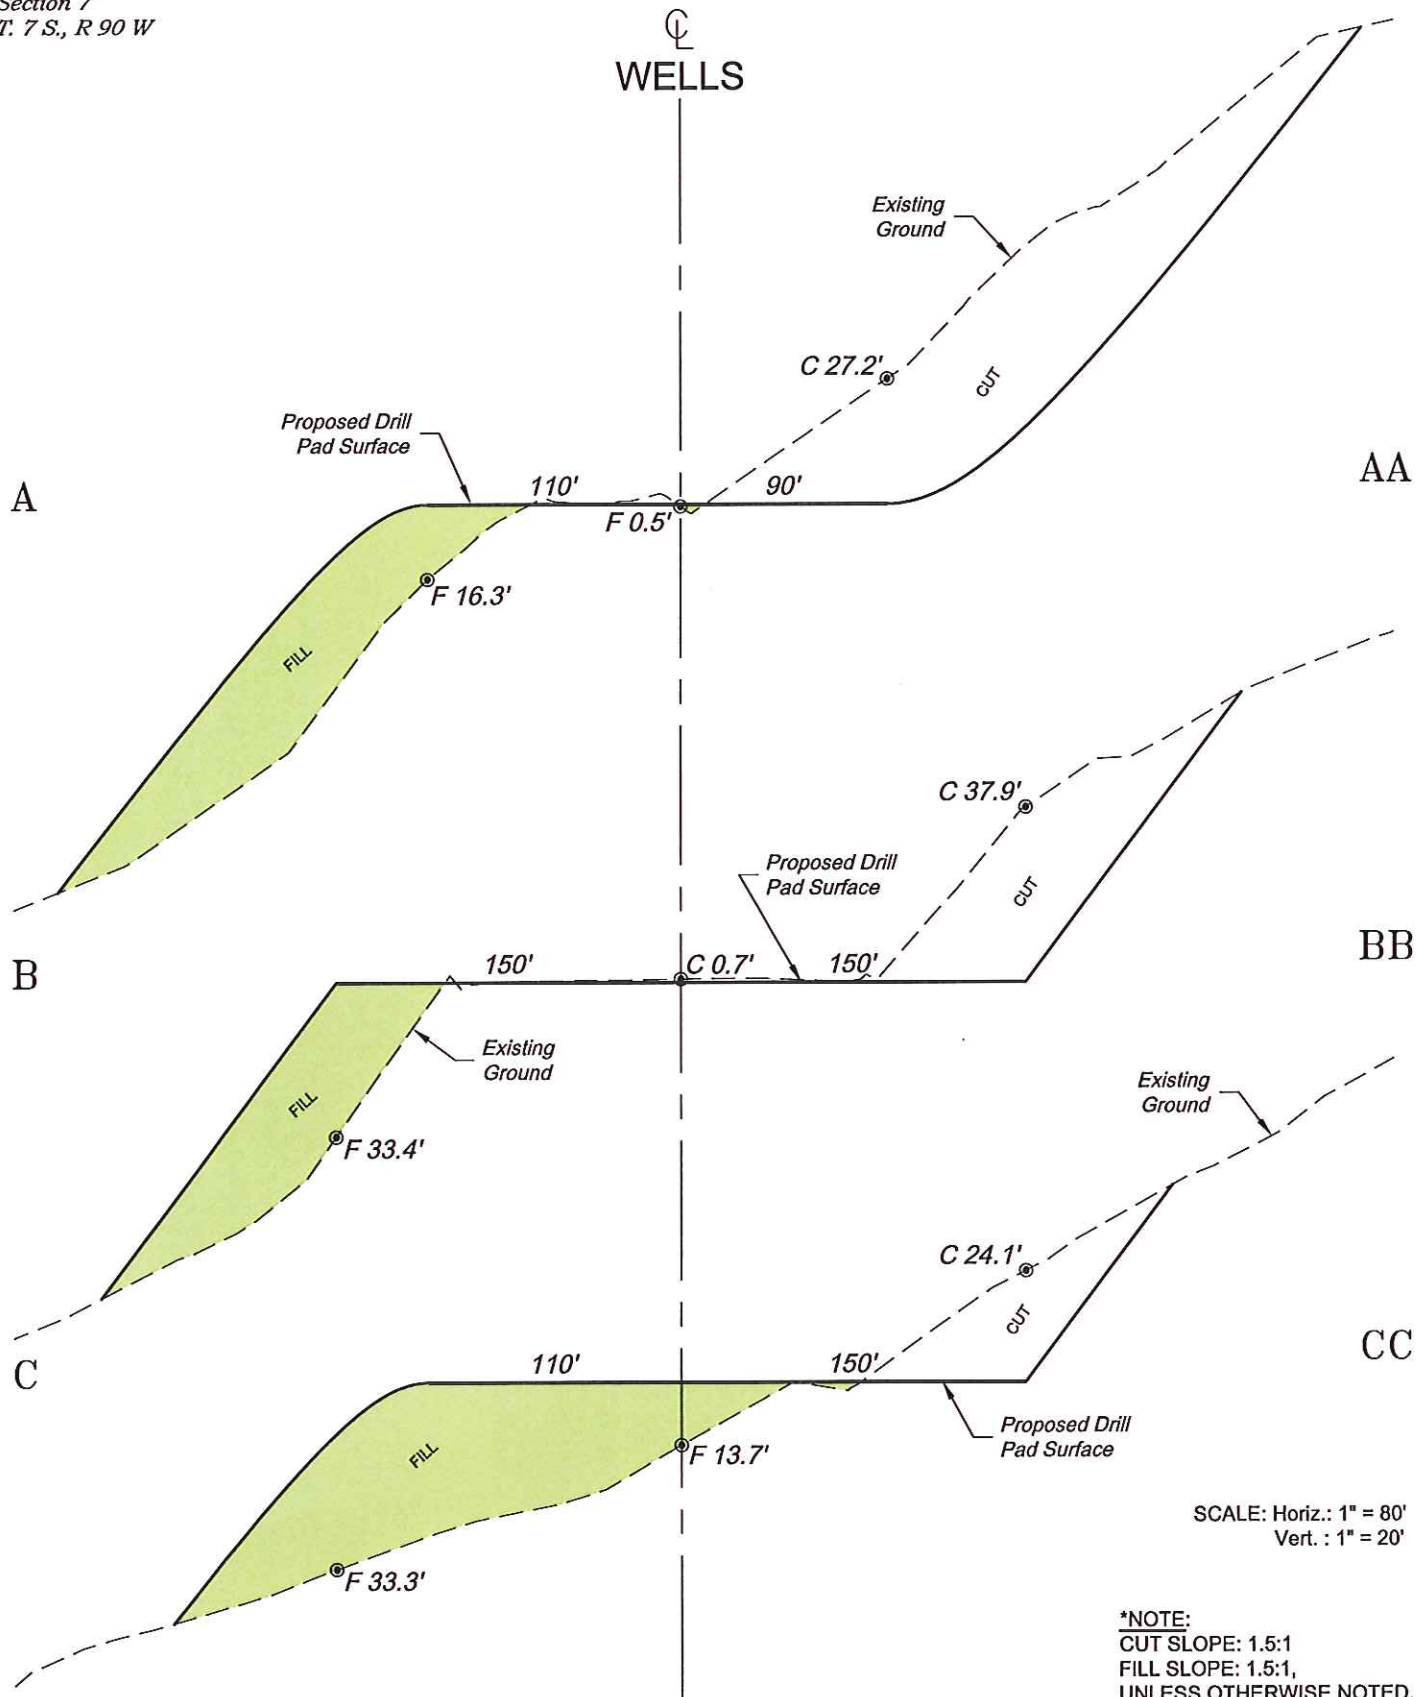

SCALE: Horiz.: 1" = 80'
Vert.: 1" = 20'

*NOTE:
CUT SLOPE: 1.5:1
FILL SLOPE: 1.5:1,
UNLESS OTHERWISE NOTED.

136 East Third Street
Rifle, Colorado 81650
Ph. (970) 625-2720
Fax (970) 625-2773



BOOKCLIFF
Survey Services, Inc.

SCALE: As Noted
DATE: 6/7/12
PLAT: 3 of 7
PROJECT: Kokopelli
DFT: cws

Construction Plan Prepared for:
WPXENERGY



WPX Energy Rocky Mountain, LLC

CMU 22-7 Drill Pad - Plat 3
CONSTRUCTION LAYOUT
CROSS SECTIONS