

LEGEND:

 PROPOSED LOCATION



BILL BARRETT CORPORATION

ANSCHUTZ OBIEN #5-61-33-57H
SECTION 33, T5N, R61W, 6th P.M.
375' FNL 1720' FEL




Utah Engineering & Land Surveying
 85 South 200 East Vernal, Utah 84078
 (435) 789-1017 * FAX (435) 789-1813

ACCESS ROAD
MAP

08 16 12
 MONTH DAY YEAR

SCALE: 1:100,000 DRAWN BY: J.L.H. REVISED: 00-00-00



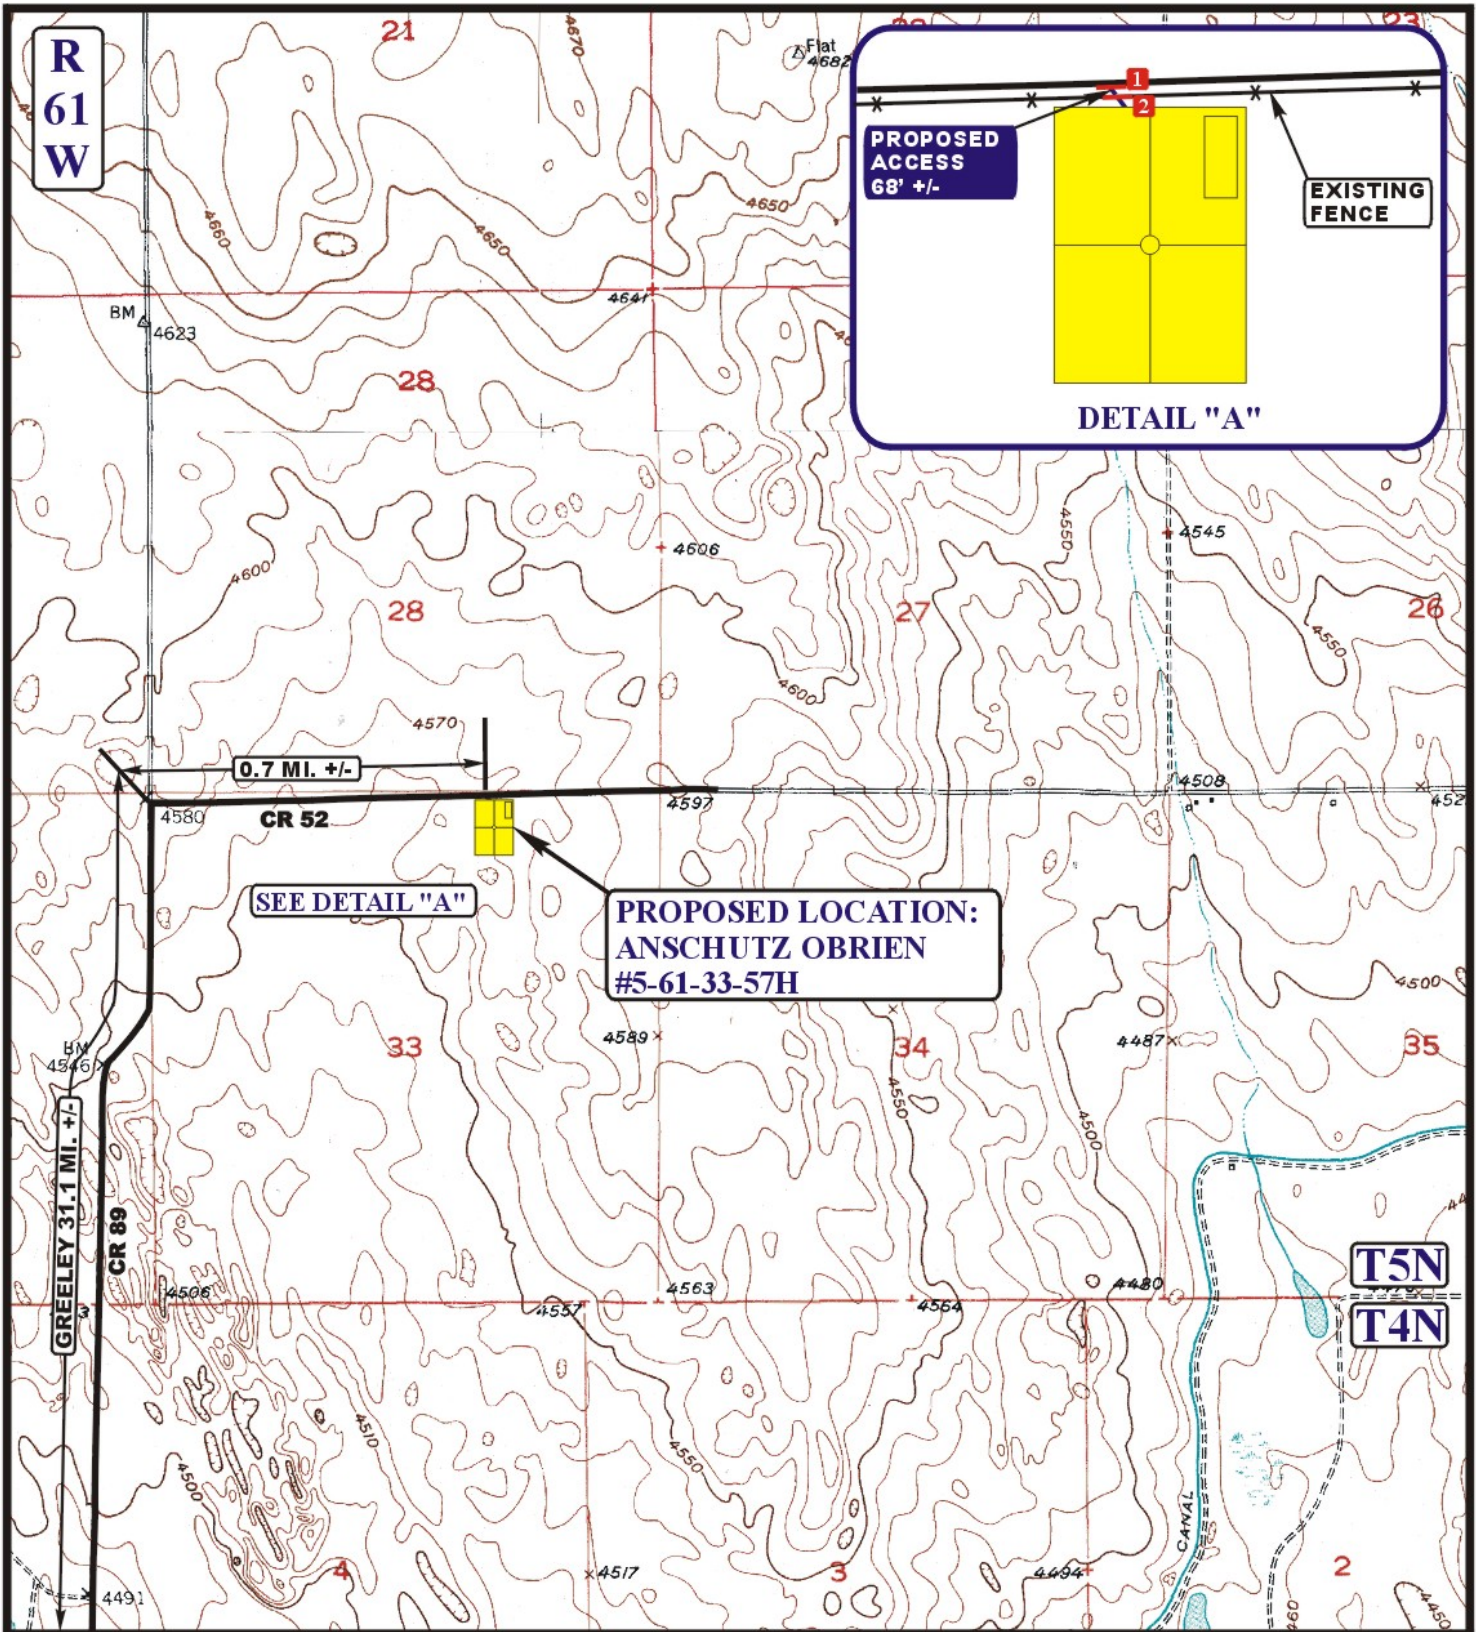

LEGEND:

- EXISTING ROAD
- - - PROPOSED ACCESS ROAD
- * * * * * EXISTING FENCE
- 1** 18" CMP REQUIRED
- 2** INSTALL CATTLEGUARD

BILL BARRETT CORPORATION

ANSCHUTZ OBIEN #5-61-33-57H
SECTION 33, T5N, R61W, 6th P.M.
375' FNL 1720' FEL

U&L S Uintah Engineering & Land Surveying
 85 South 200 East Vernal, Utah 84078
 (435) 789-1017 * FAX (435) 789-1813



ACCESS ROAD MAP

08 16 12
 MONTH DAY YEAR

B
TOPO

SCALE: 1" = 2000' DRAWN BY: J.L.H. REVISED: 00-00-00