

LEGEND:

⊙ PROPOSED LOCATION

N

ConocoPhillips Company

TEBO #3-1H

SECTION 3, T5S, R64W, 6th P.M.

599' FNL 400' FEL



Uintah Engineering & Land Surveying
85 South 200 East Vernal, Utah 84078
(435) 789-1017 * FAX (435) 789-1813

ACCESS ROAD

M A P


03 02 12
MONTH DAY YEAR

SCALE: 1:100,000

DRAWN BY: C.I.

REVISED: 00-00-00



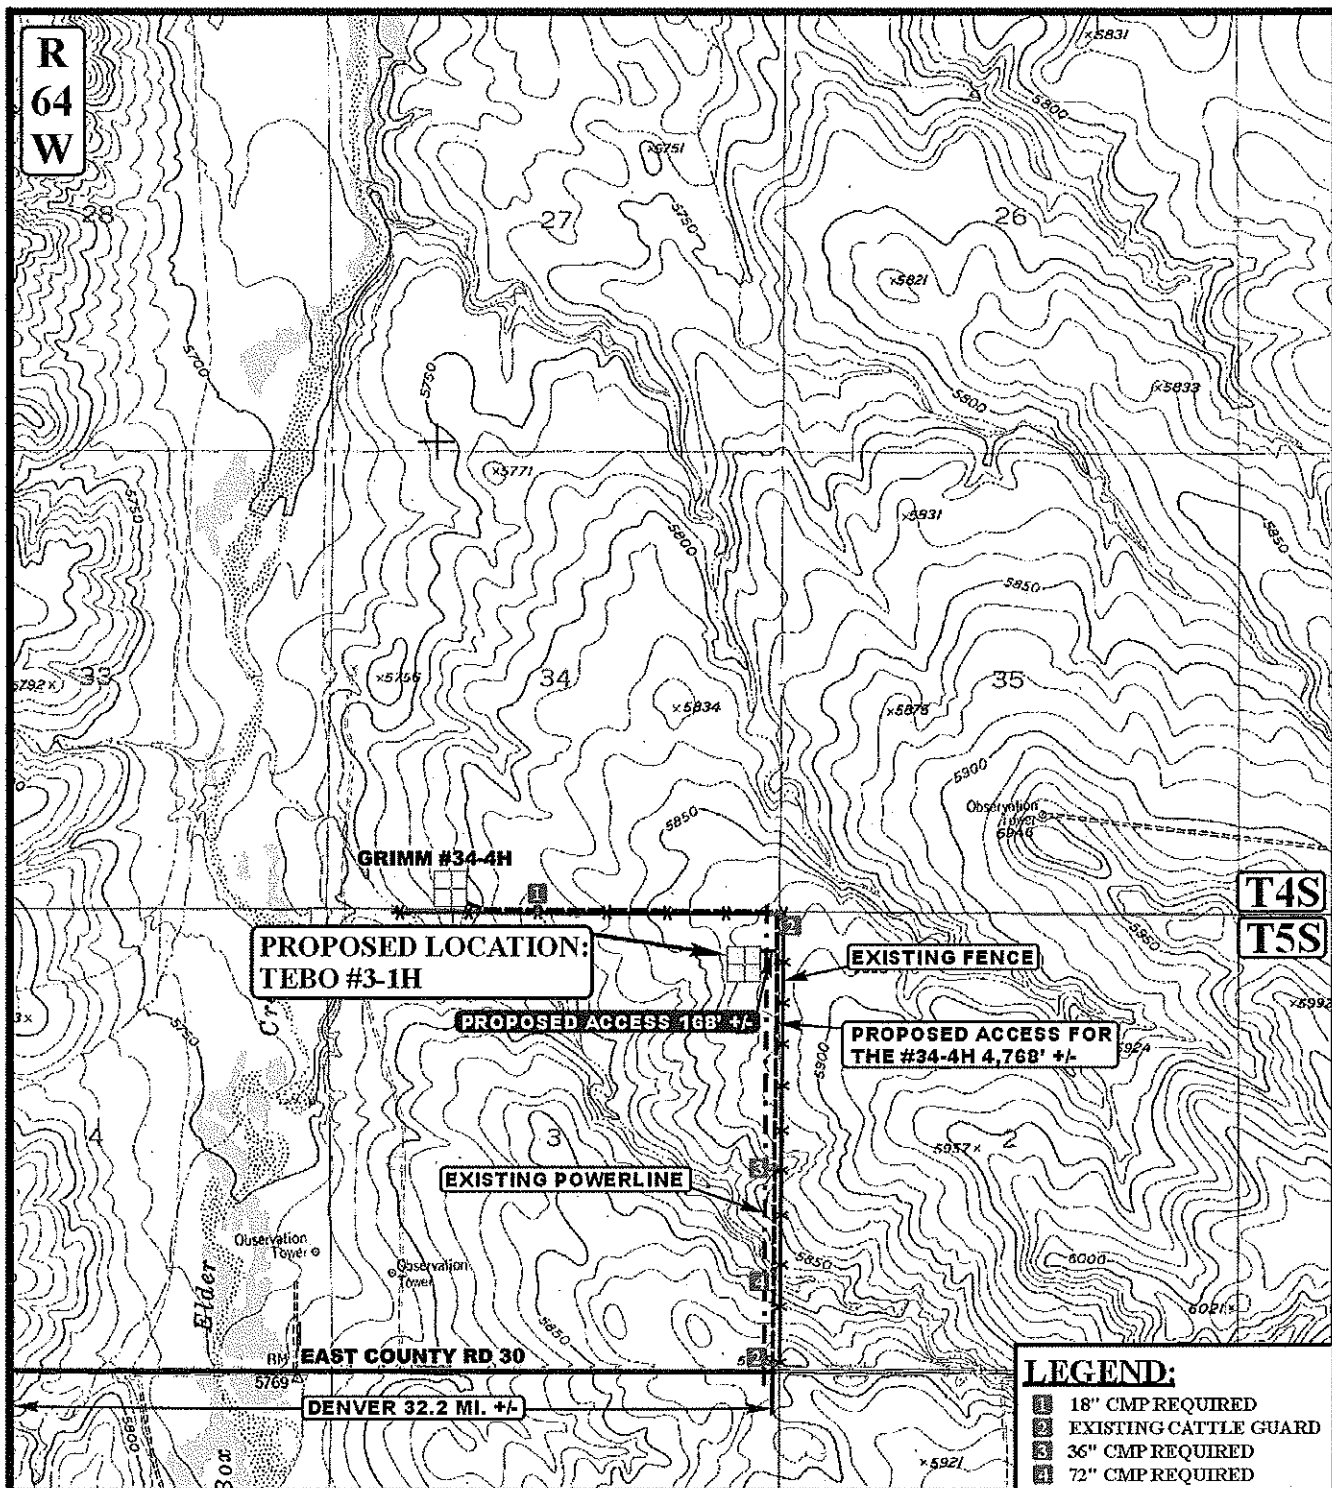

LEGEND:

————— EXISTING ROAD
 - - - - - PROPOSED ACCESS ROAD
 * * * * * EXISTING FENCE
 - . - . - . EXISTING POWERLINE



Uintah Engineering & Land Surveying
 85 South 200 East Vernal, Utah 84078
 (435) 789-1017 * FAX (435) 789-1813



ConocoPhillips Company

TEBO #3-1H
SECTION 3, T5S, R64W, 6th P.M.
599' FNL 400' FEL

ACCESS ROAD
 MAP

03 | 02 | 12
 MONTH | DAY | YEAR

SCALE: 1" = 2000' | DRAWN BY: C.I. | REVISED: 00-00-00

B
TOPO