


EVERGREEN OPERATING CORP.

WELL PAD DIAGRAM - BLOW PIT/MUD PIT

LEFT FIELD #31-29Tr 428' FNL & 1495' FEL

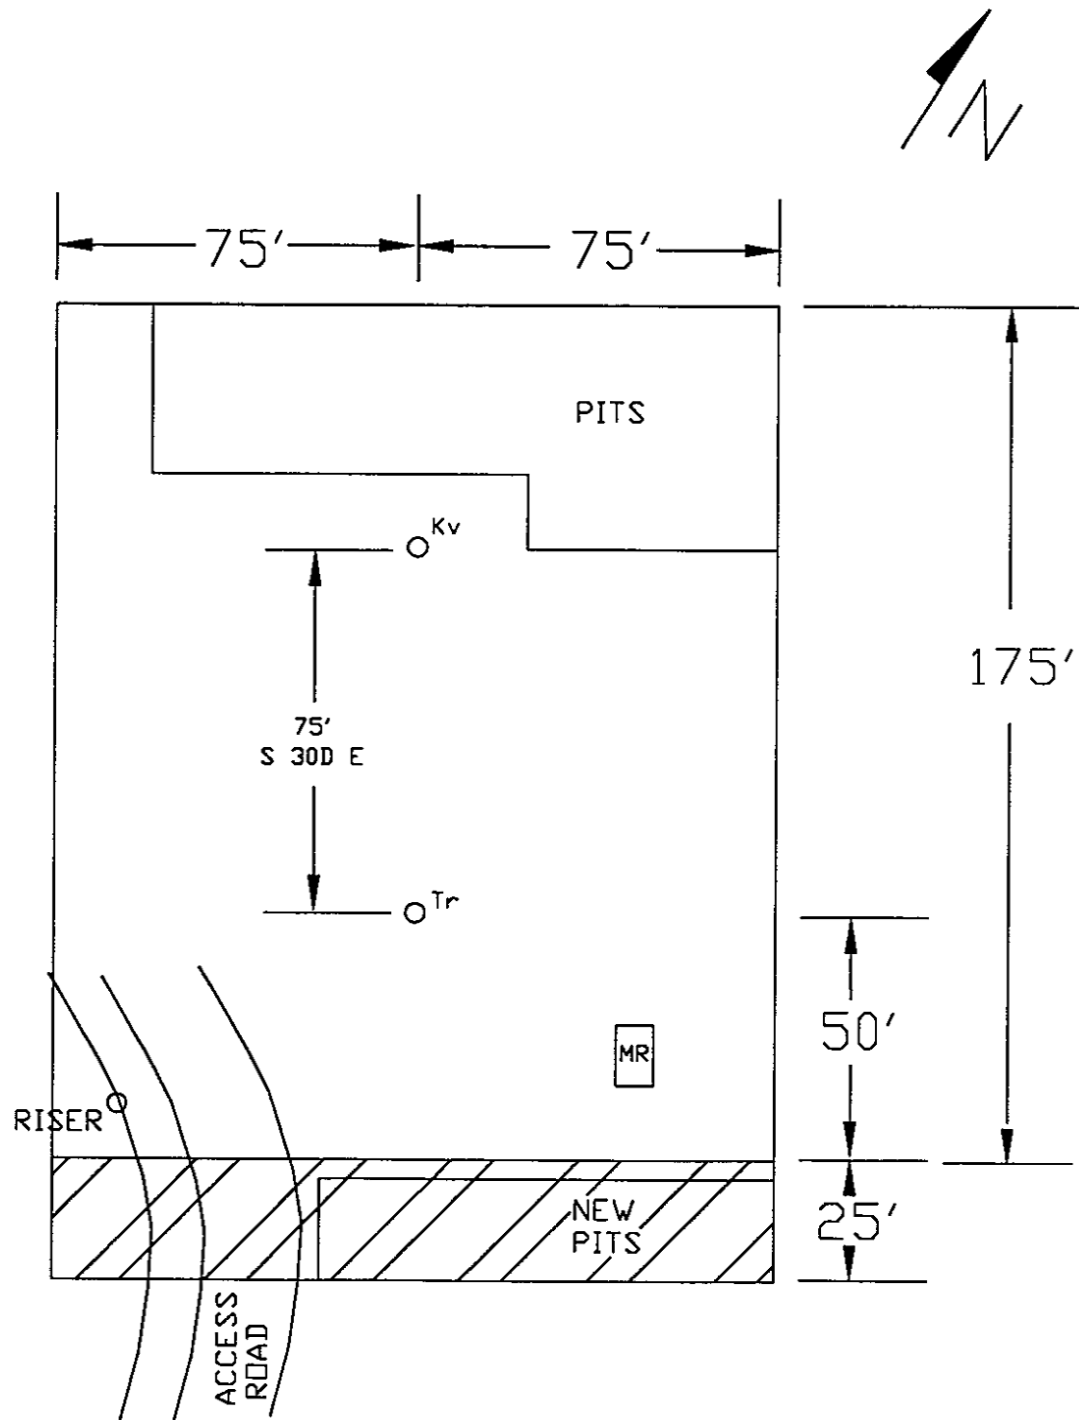

PITS-
6' DEEP MINIMUM
"STRAIGHT" SIDE WALLS

1/19/99