


Section 36
T. 1 N., R. 99 W
6th. P.M.

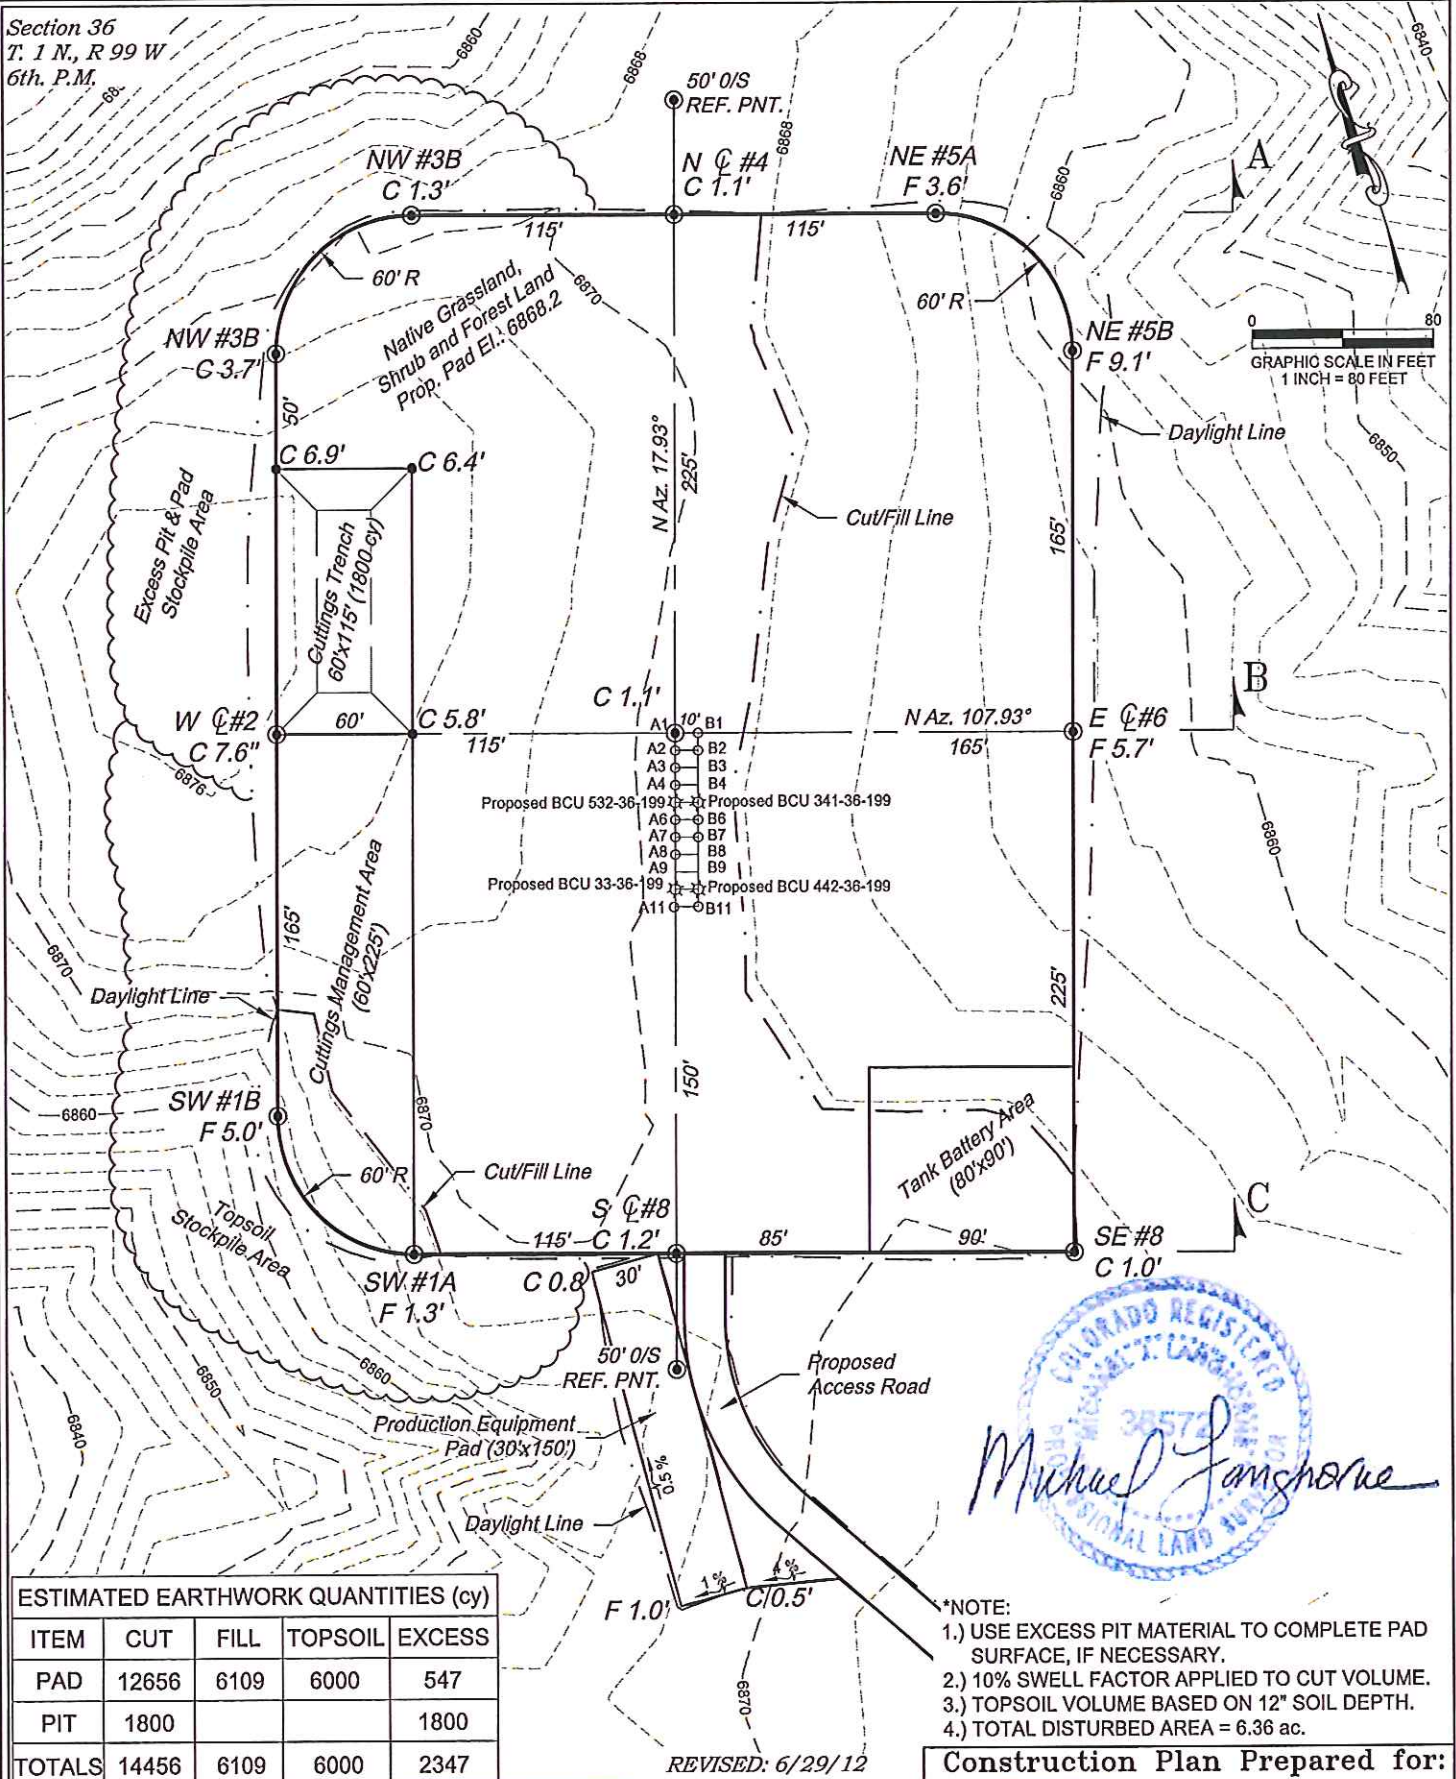

ESTIMATED EARTHWORK QUANTITIES (cy)

ITEM	CUT	FILL	TOPSOIL	EXCESS
PAD	12656	6109	6000	547
PIT	1800			1800
TOTALS	14456	6109	6000	2347

REVISED: 6/29/12

136 East Third Street
Rifle, Colorado 81650
Ph. (970) 625-2720
Fax (970) 625-2773



BOOKCLIFF
Survey Services, Inc.

SCALE: 1" = 80'
DATE: 4/9/12
PLAT: 2 of 7
PROJECT: Highlands
DFT: cws


*NOTE:

- 1.) USE EXCESS PIT MATERIAL TO COMPLETE PAD SURFACE, IF NECESSARY.
- 2.) 10% SWELL FACTOR APPLIED TO CUT VOLUME.
- 3.) TOPSOIL VOLUME BASED ON 12" SOIL DEPTH.
- 4.) TOTAL DISTURBED AREA = 6.36 ac.

Construction Plan Prepared for:
WPXENERGY WPX Energy Rocky Mountain, LLC

BCU 442-36-199 - Sheet 2
CONSTRUCTION LAYOUT

Section 36
T. 1 N., R. 99 W
6th. P.M.

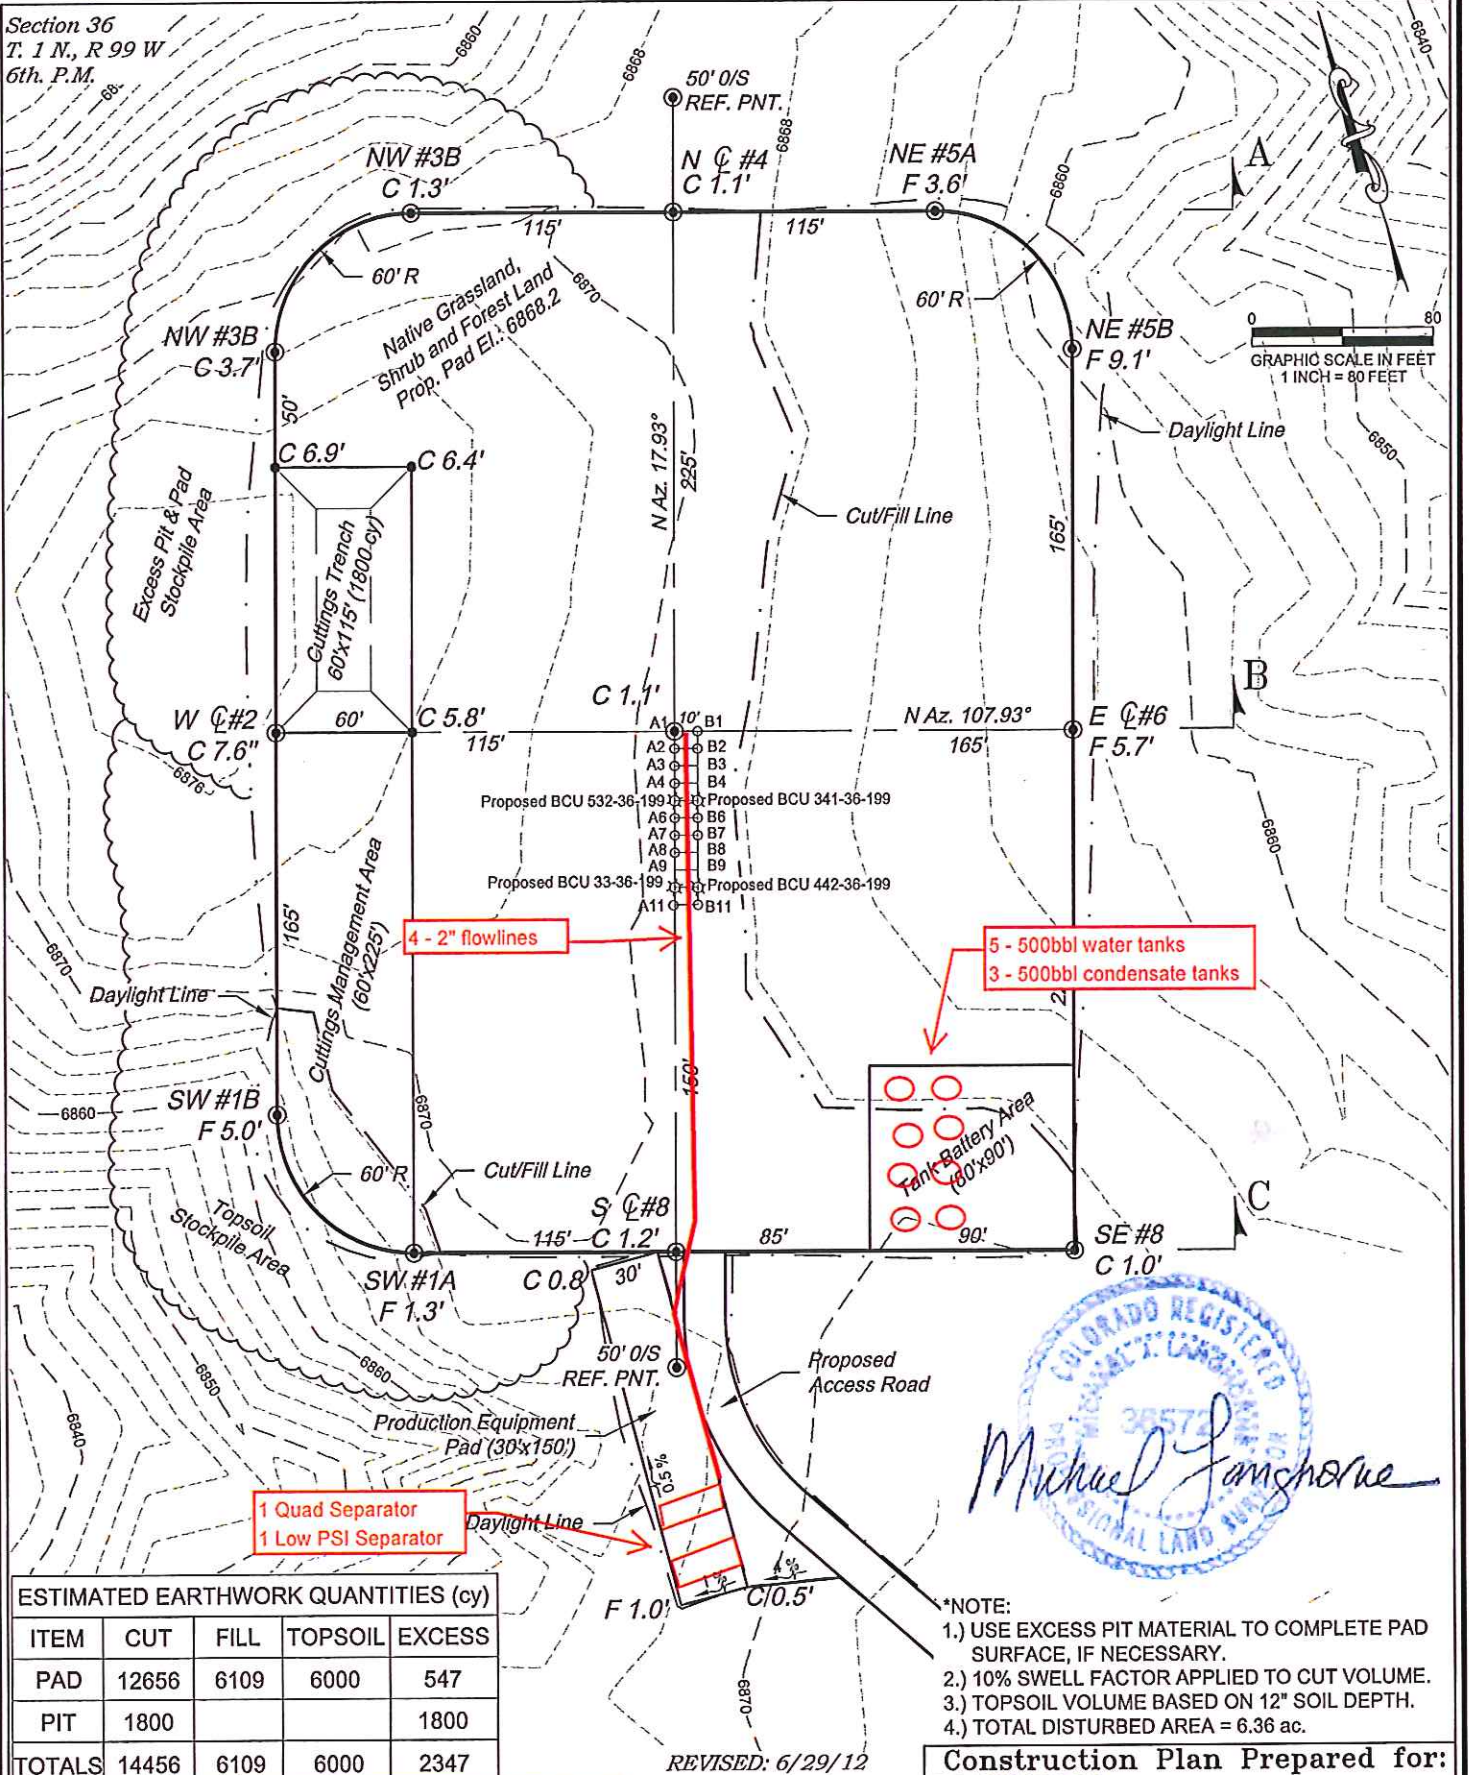

4 - 2" flowlines

5 - 500bbl water tanks
3 - 500bbl condensate tanks


1 Quad Separator
1 Low PSI Separator

ESTIMATED EARTHWORK QUANTITIES (cy)				
ITEM	CUT	FILL	TOPSOIL	EXCESS
PAD	12656	6109	6000	547
PIT	1800			1800
TOTALS	14456	6109	6000	2347

REVISED: 6/29/12

*NOTE:
1.) USE EXCESS PIT MATERIAL TO COMPLETE PAD SURFACE, IF NECESSARY.
2.) 10% SWELL FACTOR APPLIED TO CUT VOLUME.
3.) TOPSOIL VOLUME BASED ON 12" SOIL DEPTH.
4.) TOTAL DISTURBED AREA = 6.36 ac.

136 East Third Street
Rifle, Colorado 81650
Ph. (970) 625-2720
Fax (970) 625-2773

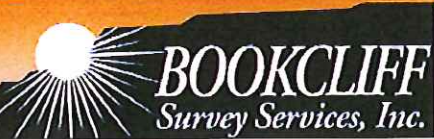

SCALE: 1" = 80'
DATE: 4/9/12
PLAT: 2 of 7
PROJECT: Highlands
DFT: cws

Construction Plan Prepared for:
WPXENERGY WPX Energy Rocky Mountain, LLC




BCU 442-36-199 - Sheet 2

Production Detail Map

K:\2010 HIGHLANDS CENTRAL\BCU 442-36-199\DWG 6/29/2012 10:24:51 AM

Section 36
T. 1 N., R. 99 W
6th. P.M.

WELLS

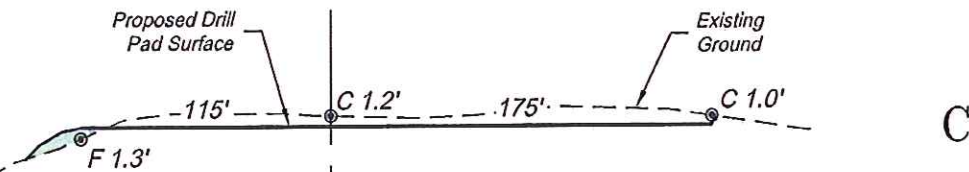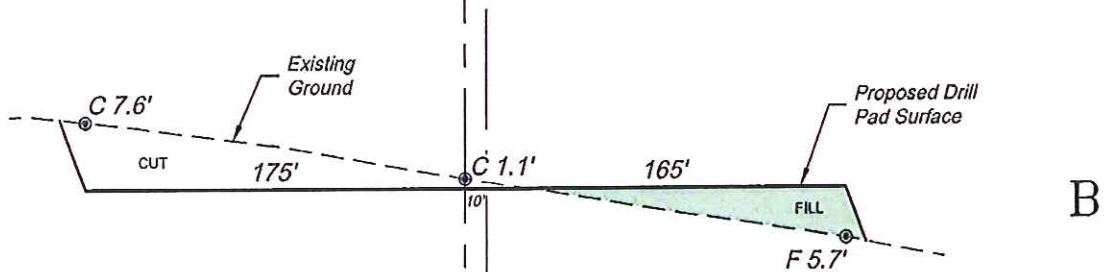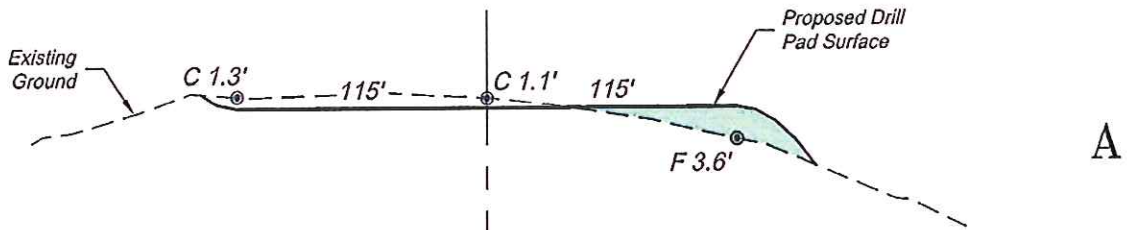

SCALE: Horiz.: 1" = 80'
Vert.: 1" = 20'

*NOTE:
CUT SLOPE: 1.5:1
FILL SLOPE: 1.5:1,
OTHERWISE NOTED.



136 East Third Street
Rifle, Colorado 81650
Ph. (970) 625-2720
Fax (970) 625-2773



BOOKCLIFF
Survey Services, Inc.

SCALE: 1" = 80'
DATE: 4/9/12
PLAT: 3 of 7
PROJECT: Highlands
DFT: cws

Construction Plan Prepared for:
WPXENERGY WPX Energy Rocky Mountain, LLC
BCU 442-36-199 Drill Pad - Sheet 3
CONSTRUCTION LAYOUT
CROSS SECTIONS