


LOCATION DRAWING


JEANIE AB10-01R

SECTION: 10
TOWNSHIP: 7N
RANGE: 64W

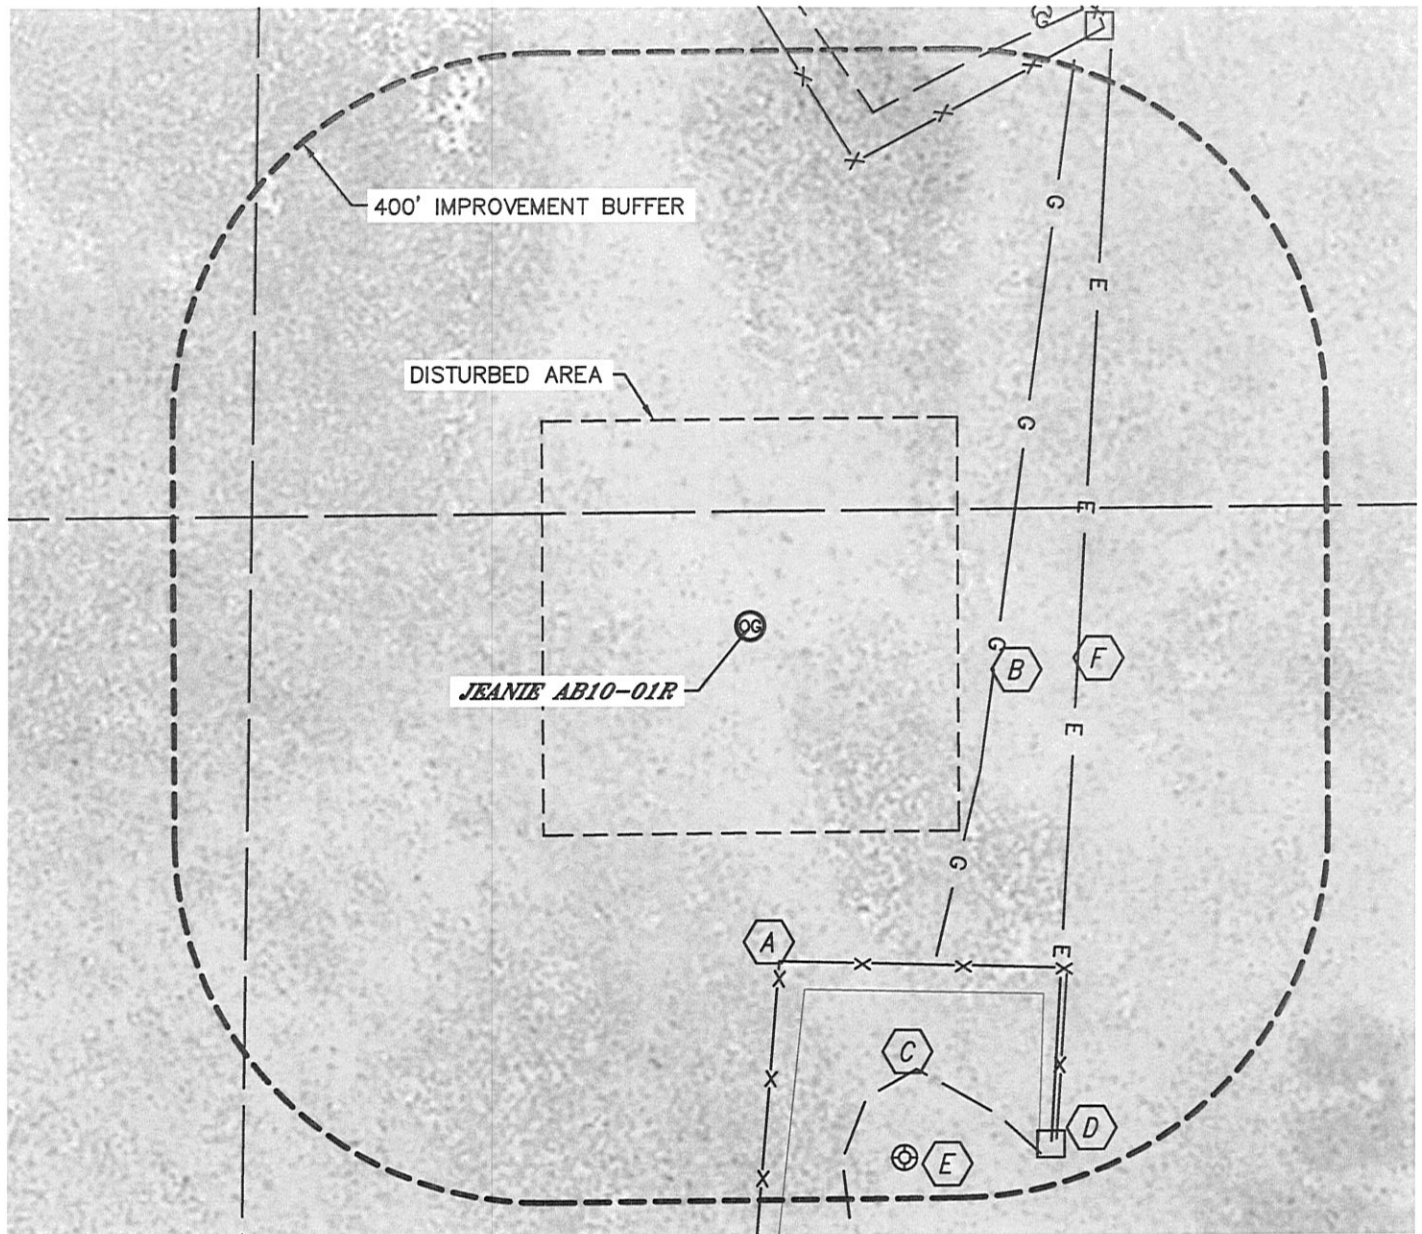

IMPROVEMENTS:

- | | |
|--|--|
| A FENCE 366' S, 516' NE | D ELECTRIC PEDESTAL 653' SE |
| B APPROX. GAS FLOWLINE 268' E | E EXISTING O&G WELL 603' SE |
| C EDGE OF GRAVEL 516' SE, 573' NE | F APPROX. UNDERGROUND ELECTRIC 356' E |

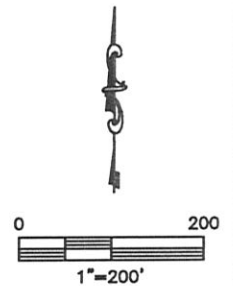

NEAREST: BUILDING 5280'+, PUBLIC ROAD 5280'+,
ABOVE GROUND UTILITY 1467' N, RAILROAD 5280'+, PROPERTY LINE 780' E

DATE: 9/24/2012
PROJECT#: 2012123