
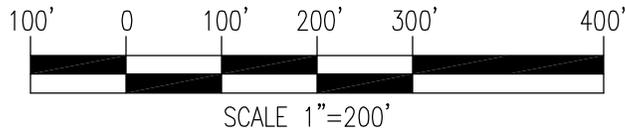


DISTANCES FROM LOCATION TO IMPROVEMENTS

- A - SHED = ±232'
- B - SHED = ±366'
- C - CORRAL FENCE = ±327'
- D - SHOP/GARAGE = ±525'
- E - LOAFING SHED = ±678'
- F - CORRAL FENCE = ±390'
- G - CORRAL FENCE = ±603'
- H - SHEDS = ±415'
- I - SHED = ±500'
- J - FIELD ROAD = ±91'

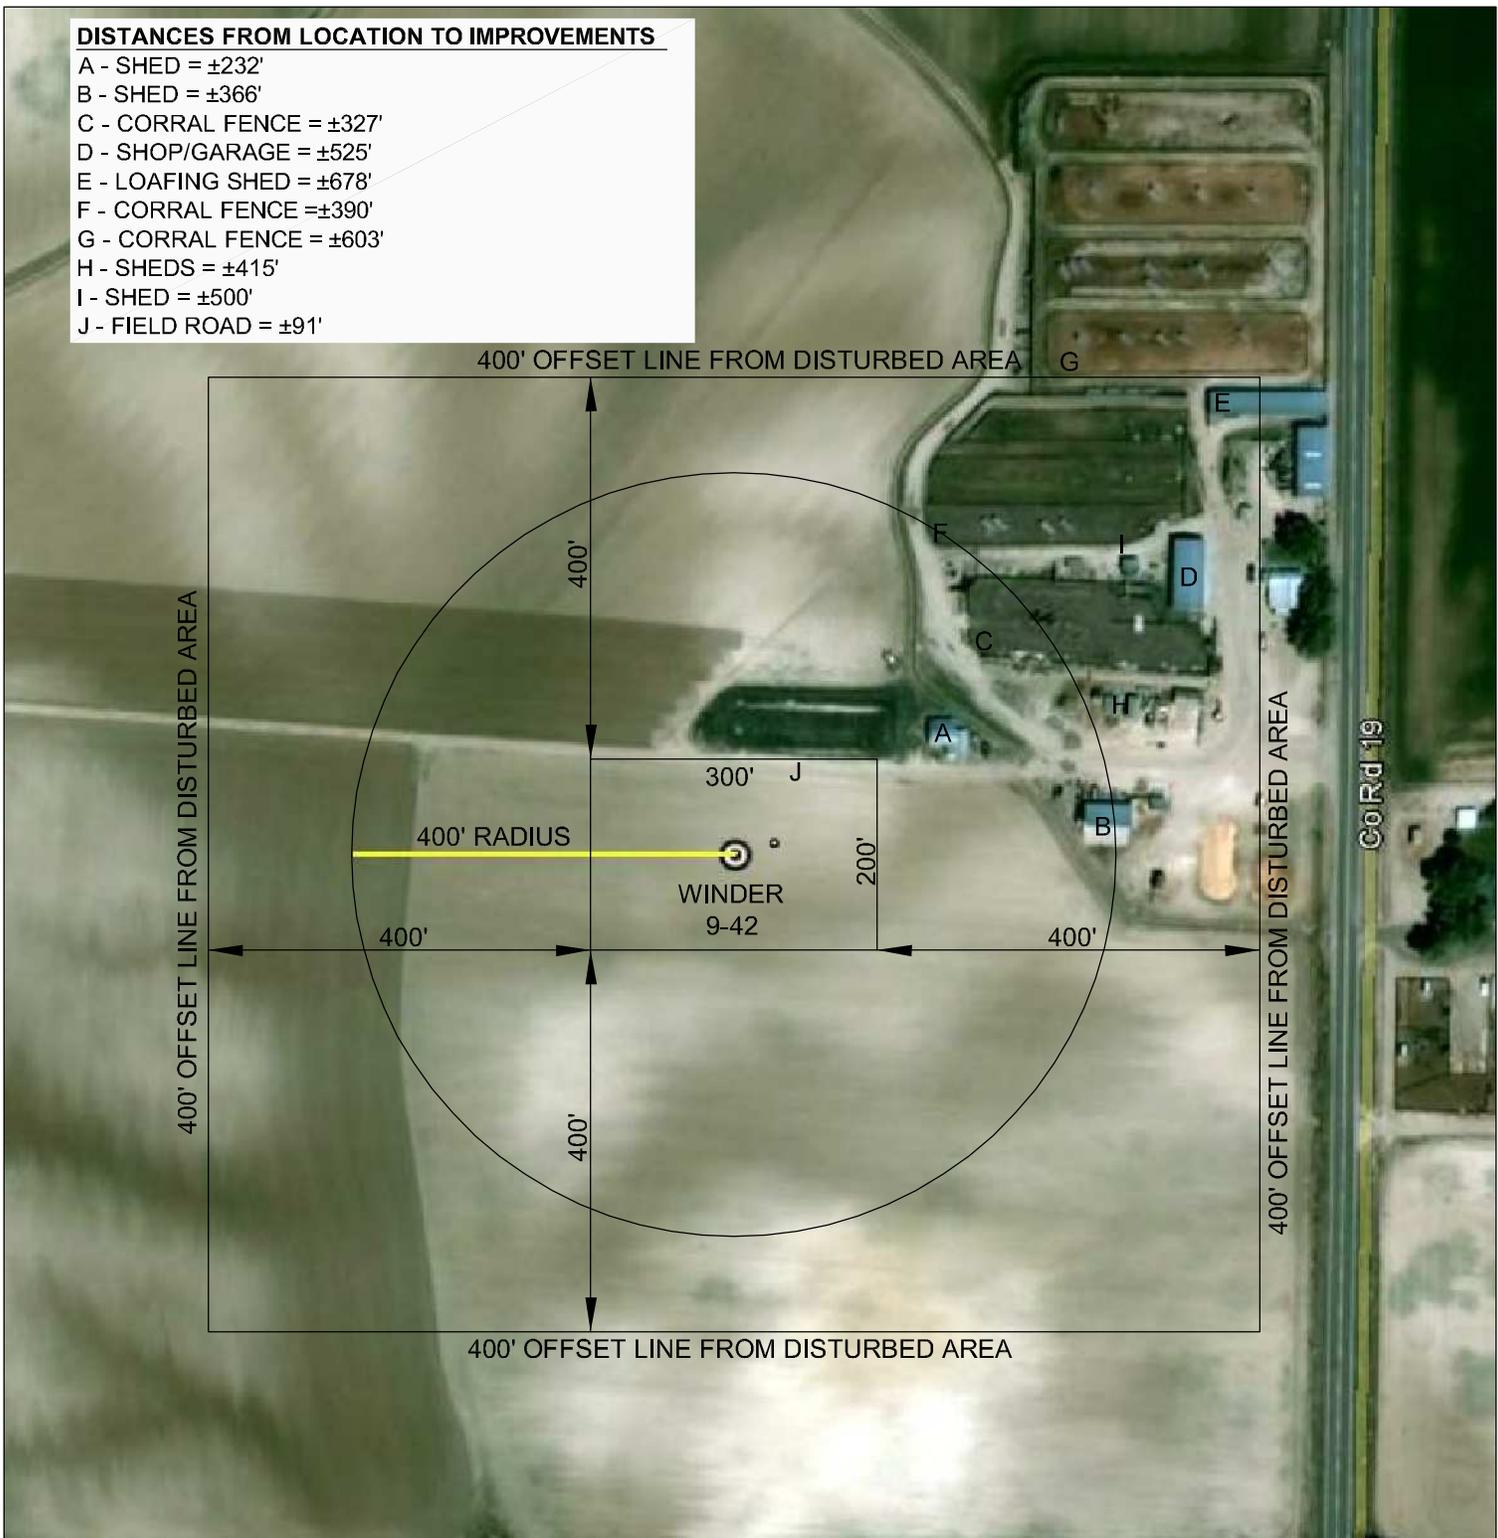

PREPARED FOR:

Energy & Exploration Partners

NE 1/4 SECTION 9,
TOWNSHIP 6 NORTH
RANGE 67 WEST, WELD COUNTY

WINDER 9-42
400' IMPROVEMENTS

501-12-191A



120 W. 84TH AVENUE
THORNTON, COLORADO 80260

PH. 303-702-1617
FAX. 303-702-1488
WWW.POWERSURVEYING.COM