


LEGEND

--- SECTION LINE
 --- QUARTER SECTION LINE
 (BH) DIRECTIONAL BOTTOM HOLE
 --- DIRECTIONAL WELLBORE
 --- HORIZONTAL WELLBORE

OPERATOR

MINERAL RESOURCES, INC
 PO BOX 328
 GREELEY, CO 80632
 (970) 352-9446

0 1500

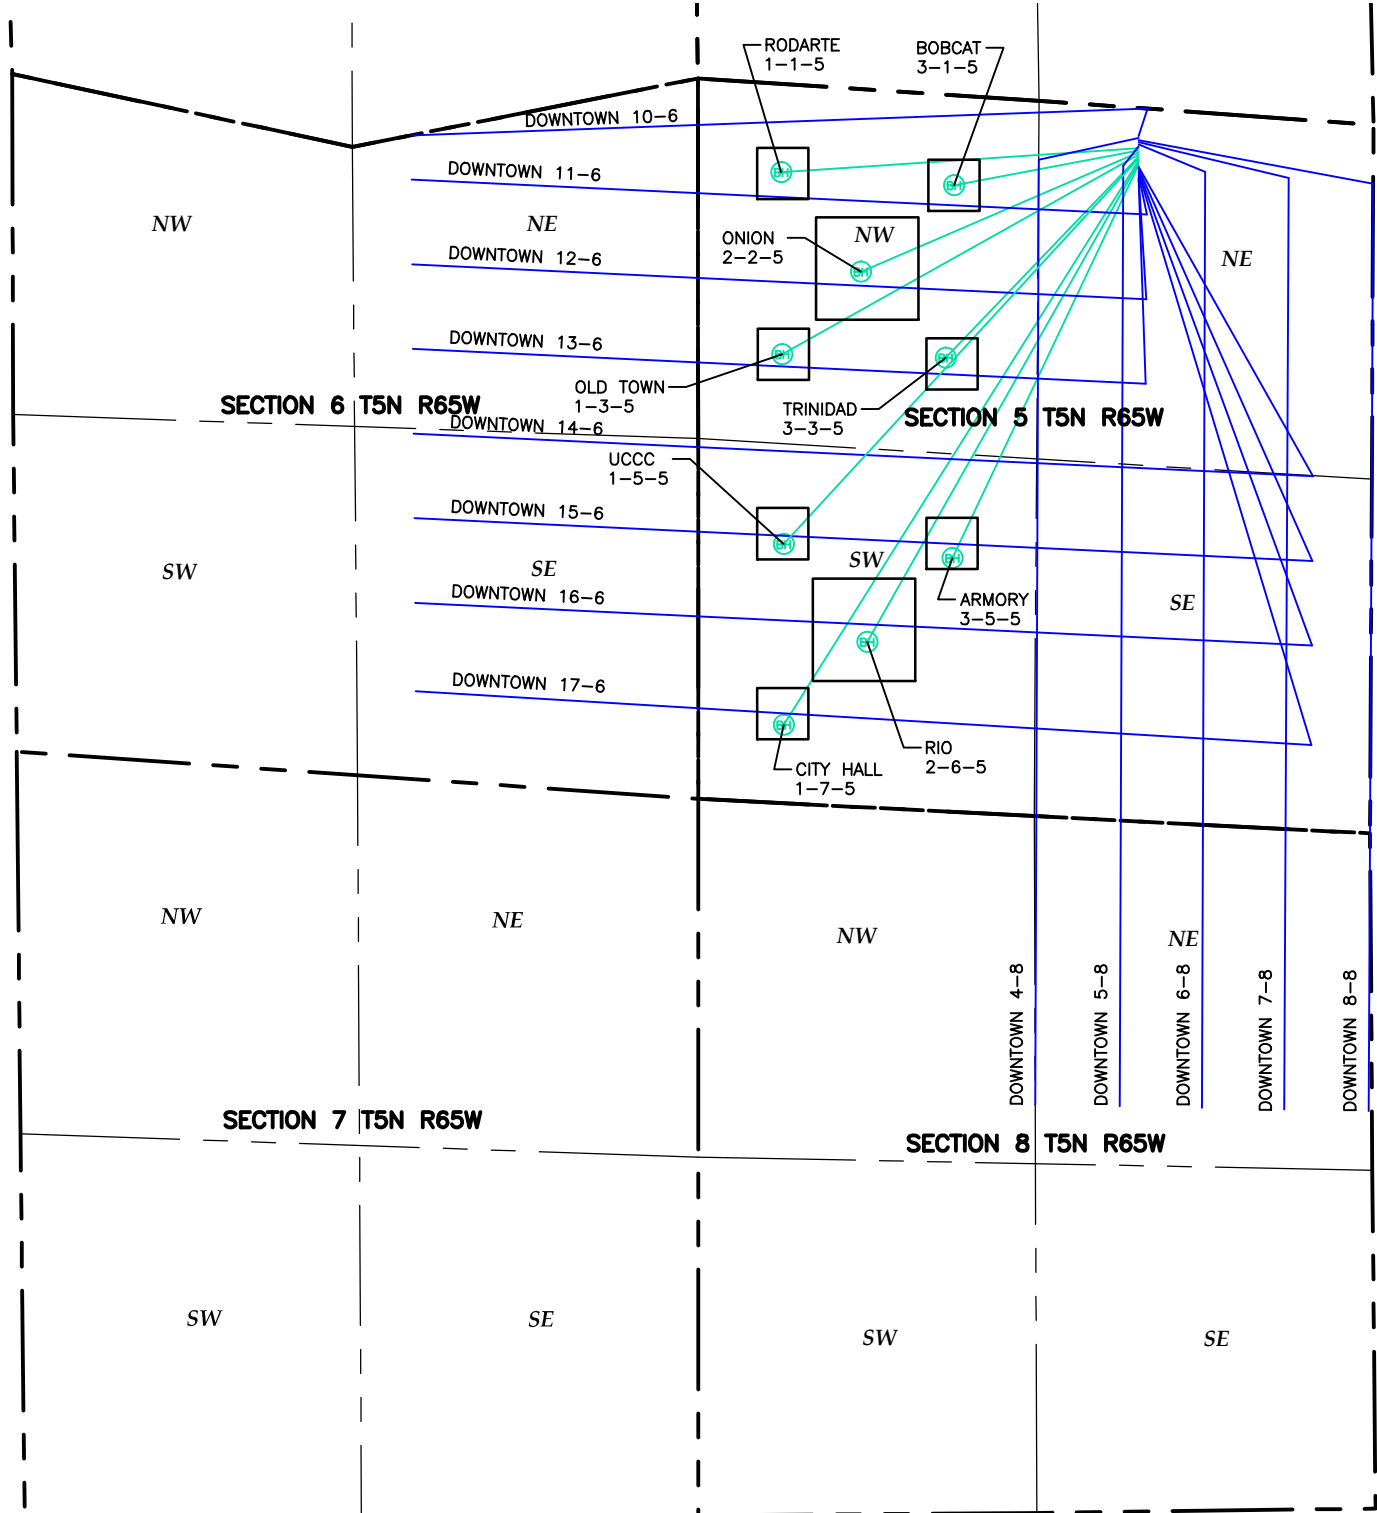

LAMP RYNEARSON
 & ASSOCIATES

4715 Innovation Drive 970.226.0342 | P
 Fort Collins, CO 80525 970.226.0879 | F
 www.LRA-Inc.com

DOWNTOWN DIRECTIONAL
 PROJECT #1
 MULTI-WELL PLAN

drawn by
 EKM

date
 11/20/2012

cogcc id

project - task number
 0211012.02

book and page

surface - location
 NWNE 5-5N-65W

path\filename P:_Engineering\0211012.02\DRAWINGS\EXHIBITS\Multi-well Plan.dwg