


LOCATION DRAWING


SAUER F33-76-1HN PAD

SECTION: 33
TOWNSHIP: 5N
RANGE: 65W

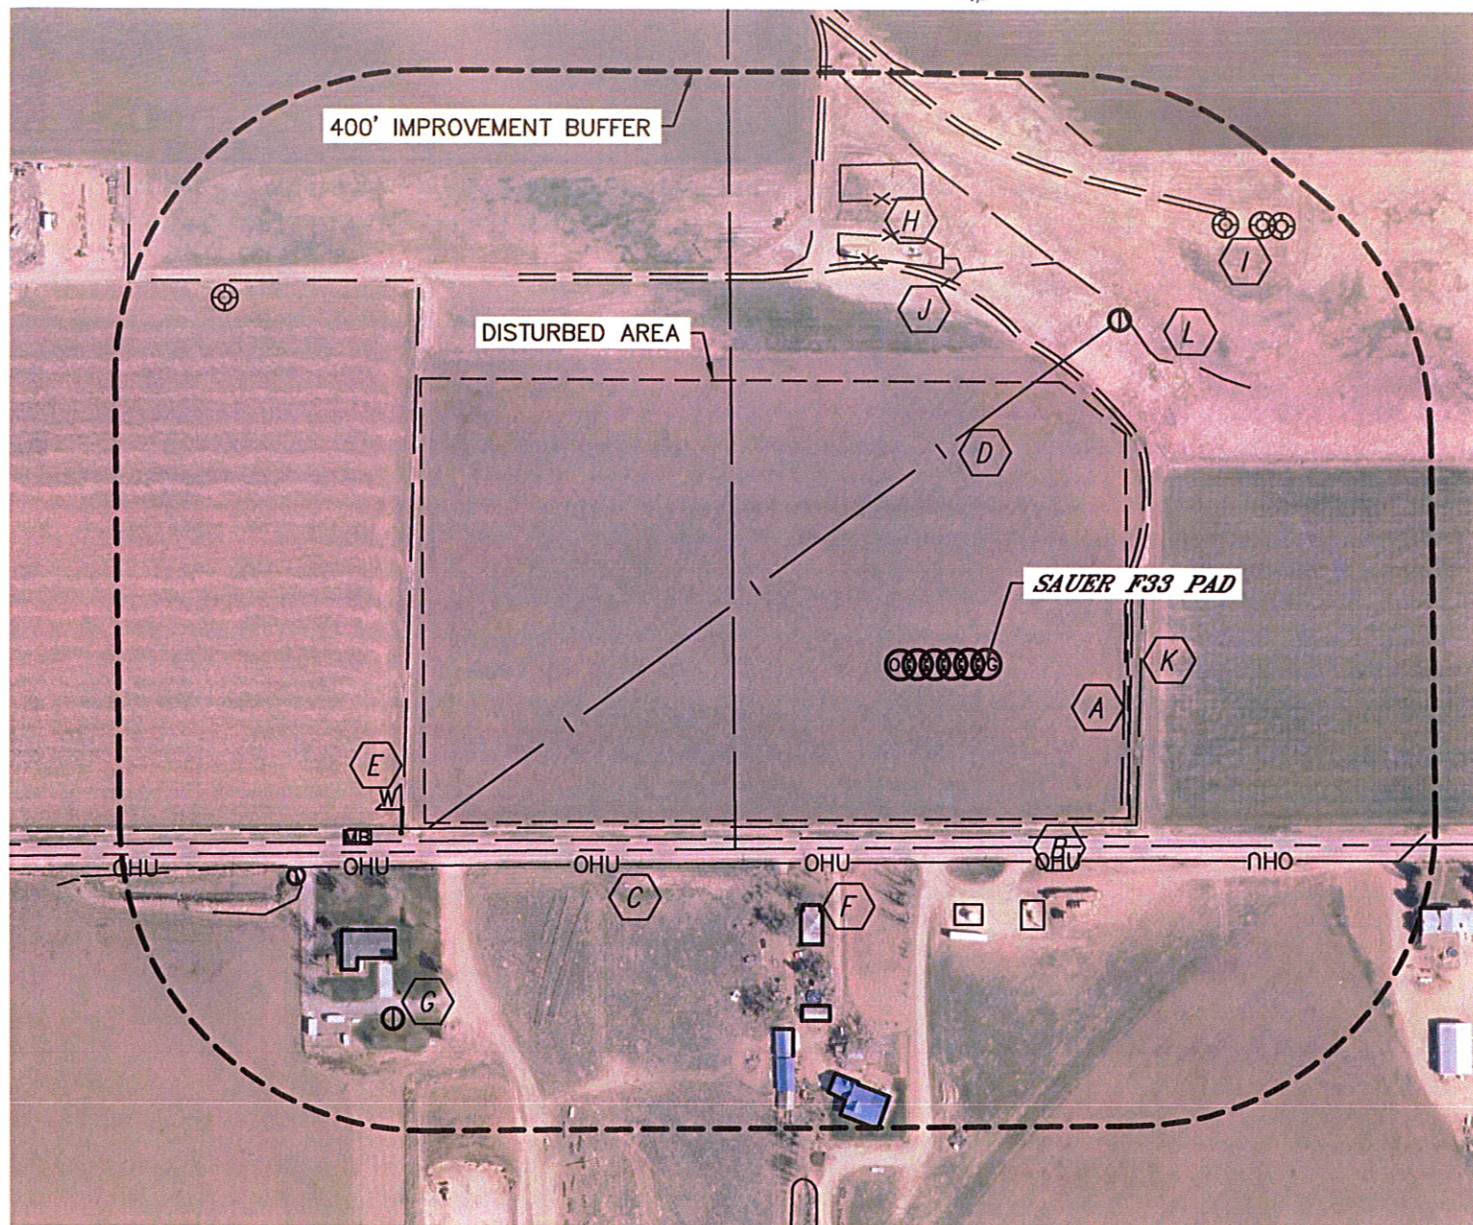

IMPROVEMENTS: (MEASURED FROM THE PROPOSED SAUER F33-76-1HN)

- | | |
|--|---|
| A FIELD ROAD 182' E, 500' N, 638' NE | G IRRIGATION PUMP 906' SW, 480' NE |
| B COUNTY ROAD 50 225' S | H EXISTING PRODUCTION EQUIPMENT (NOBLE)
516' & 617' NW, 313' & 310' S |
| C OVERHEAD UTILITY 257' S | I EXISTING OIL & GAS WELL
651', 676' & 689' NE, 1105' NW |
| D BURIED IRRIGATION LINE (APPROXIMATE) 258' NW | J CULVERT 493' NW |
| E WATER LINE MARKER 799' SW | K DITCH 203' E, 210' S, 512' N,
687' NE, 759' W, 903' NW |
| F OUT-BUILDING 382', 490' & 540' SW
DWELLING 574' & 851' SW, 629' SE | L POND 455' NE, 711' & 947' SW |

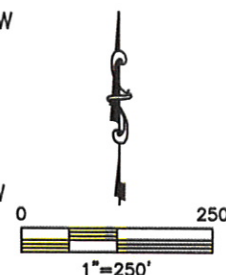

NEAREST: BUILDING 382' SW (OUT-BUILDING), PUBLIC ROAD 225' S (CR 50),
ABOVE GROUND UTILITY 257' S, RAILROAD 3045' NW, PROPERTY LINE 238' S

DATE: rev.10/16/2012
PROJECT#: 2011334