


LOCATION DRAWING

SLW RANCH B12-79HN PAD

SECTION: 12
TOWNSHIP: 5N
RANGE: 64W

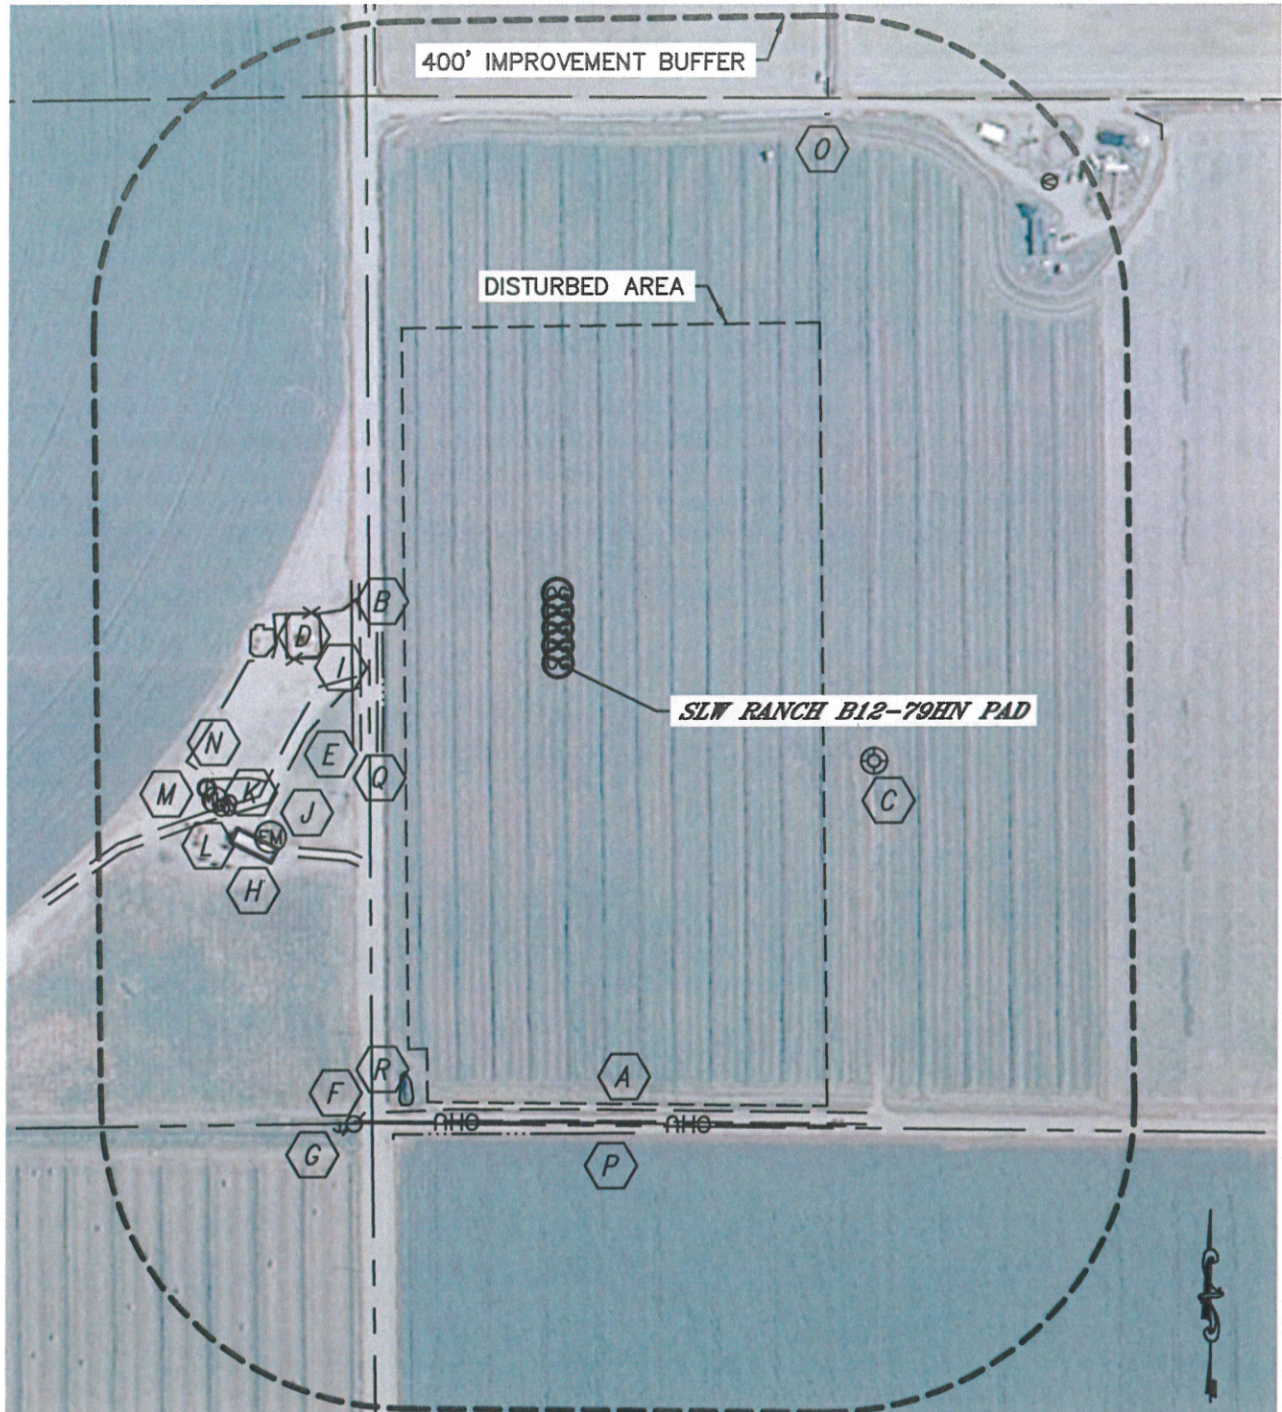

IMPROVEMENTS: (MEASURED FROM PROPOSED SLW RANCH B12-79HN LOCATION)

A FIELD ROAD 582' S	F UTILITY POLE 656' SW	K PROPANE TANK 465' SW	P DITCH 614' S, 656' SW, 680' SW, 816' NE & 1036' NE
B COUNTY ROAD 59 236' W	G GUY WIRE 664' SW	L SPIGOT 477' SW & 890' NE	Q BARROW DITCH 230' W
C EX. OG WELL 432' SE	H BUILDING 437' SW	M SEPTIC MANHOLE 480' SW	R POND 568' SW
D EX. PRODUCTION EQUIPMENT (NOBLE) 308' & 369' W	I DRIVE WAY 261' W & 359' SW	N WATER WELL 485' SW	
E OVERHEAD UTILITY LINE 269' W & 599' S	J ELECTRIC MANHOLE 437' SW	O CONCRETE STRUCTURE 793' NE	

NEAREST: BUILDING 437' SW (DWELLING), PUBLIC ROAD 236' W (CR 59), ABOVE GROUND UTILITY 269' W, RAILROAD 5280'+, PROPERTY LINE 246' W

DATE: rev 10/6/2012
PROJECT#: 2012029