

William 2 05-123-11063 - Proposed WBD (P&A)

12-1/4" Surface Hole

7-7/8" Prod Hole

3 7/8" Liner Hole

Existing

Planned

KB: 4844'

GL: 4804'

8 5/8" Surf Csg Shoe @ 480'

Base Fox Hills @ 765'

SX Top @ 4250'

SH Top @ Not Present

TOC @ 6730'

NB Top @ 7014'

Codell Perfs @ 7302' - 7318'

2 7/8" liner top @ 7366'


4 1/2" Prod Csg @ 7411'

J Sand Top @ 7744'

J Sand Perfs @ 7763' - 7805'

2 7/8" liner @ 8047'

TD 3 7/8" hole @ 8052'

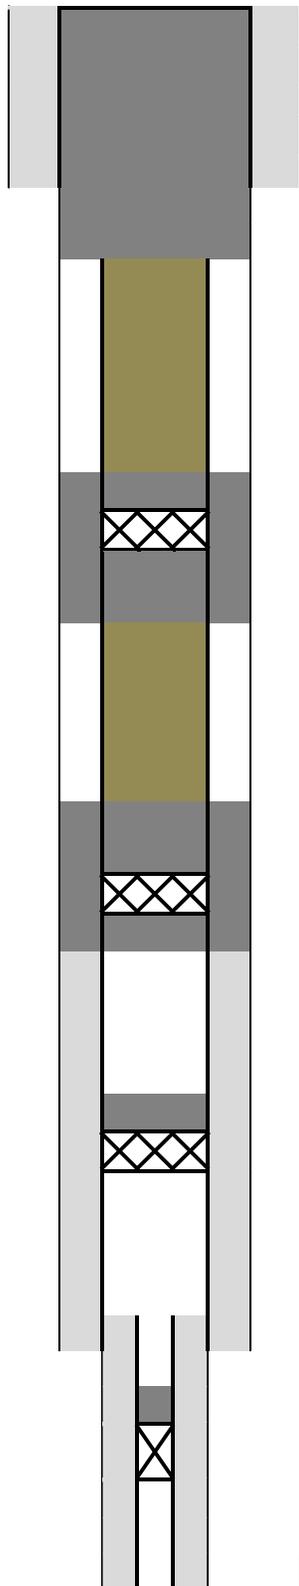

Welded Cap

Surface plug 0 - 400' in 8 5/8"

Cut casing off at 850' and set

stub cement plug 400' - 865'

Top of cement @ 4200'

CICR @ 4300'

Sqz holes @ 4500'

Top of cement @ 6450'

CICR @ 6614'

Sqz holes @ 6714'

CIBP @ 7230' w/2 sks cement

CIBP @ +/- 7700' capped w/2 sks

