

# CONSTRUCTION LAYOUT DRAWING

1 of 2

PAD 360'X380' ELEV=4917.0'

DISTURBED AREA=4.4± ACRES


ESTIMATED DIRT QUANTITIES

CUTx10%	FILL	TOPSOIL	EXCESS
12,540	9,510	2,875	155

NOTE: VOLUMES IN CUBIC YARDS. TOPSOIL INCLUDED IN VOLUMES AT A DEPTH OF 6".

VEGETATION:  
DISTURBED GRASSLAND

SURFACE USE:  
GRAZING

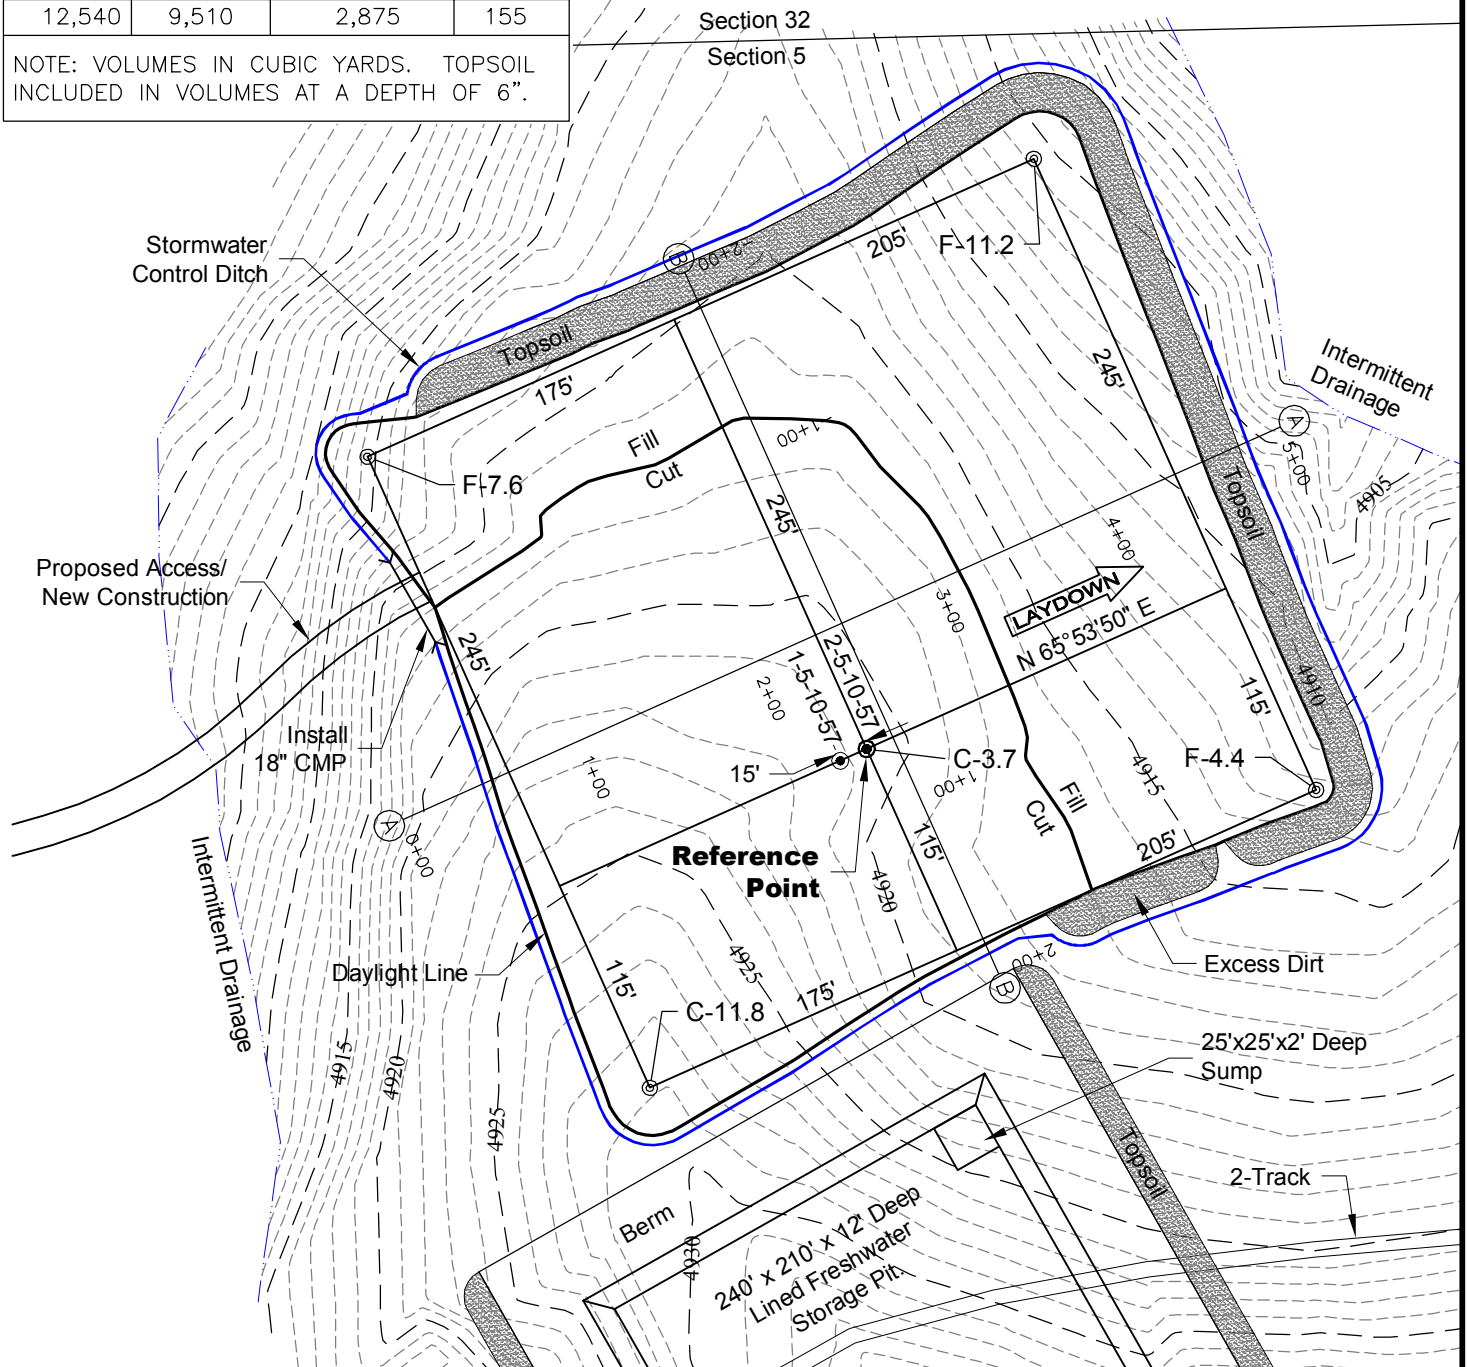

NOTE:  
10% ALLOWANCE IS MADE FOR SOIL EXPANSION.


12/3/12



LAND SURVEYING AND MAPPING  
LAFAYETTE - WINTER PARK  
Ph 303 666 0379 Fx 303 665 6320



**CARRIZO NIOBRARA LLC**  
**OHARE 5-21-10-57 PAD**

**LOT 3 SECTION 5 T10N R57W**  
**6th PM WELD COUNTY COLORADO**

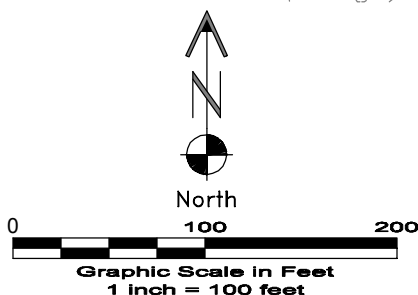

# CONSTRUCTION LAYOUT DRAWING

2 of 2

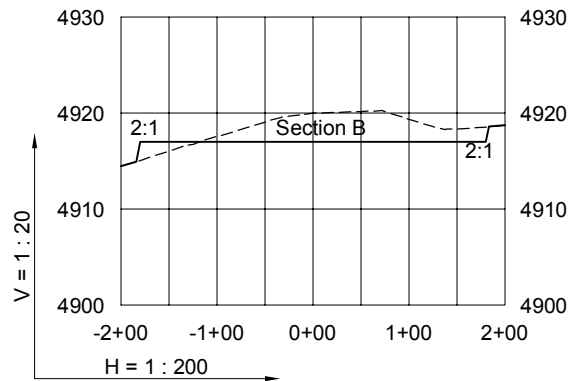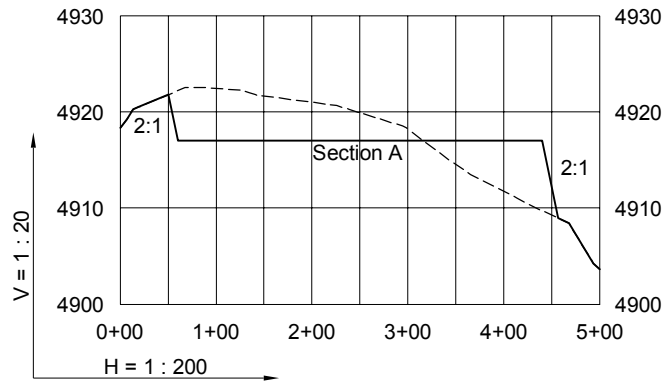

12/3/12

----- Existing Ground  
 \_\_\_\_\_ Proposed Grade



**CARRIZO NIOBRARA LLC**  
 OHARE 5-21-10-57 PAD

**LOT 3 SECTION 5 T10N R57W**  
**6th PM WELD COUNTY COLORADO**