

VEGETATION:
STUBBLE

SURFACE USE:
AGRICULTURAL

CONSTRUCTION LAYOUT DRAWING

1 of 2


PAD 360'X380' ELEV=4885.8'

DISTURBED AREA=4.5± ACRES

ESTIMATED DIRT QUANTITIES

CUTx10%	FILL	TOPSOIL	EXCESS
7,330	1,800	5,330	200

NOTE: VOLUMES IN CUBIC YARDS. TOPSOIL INCLUDED IN VOLUMES AT A DEPTH OF 12".

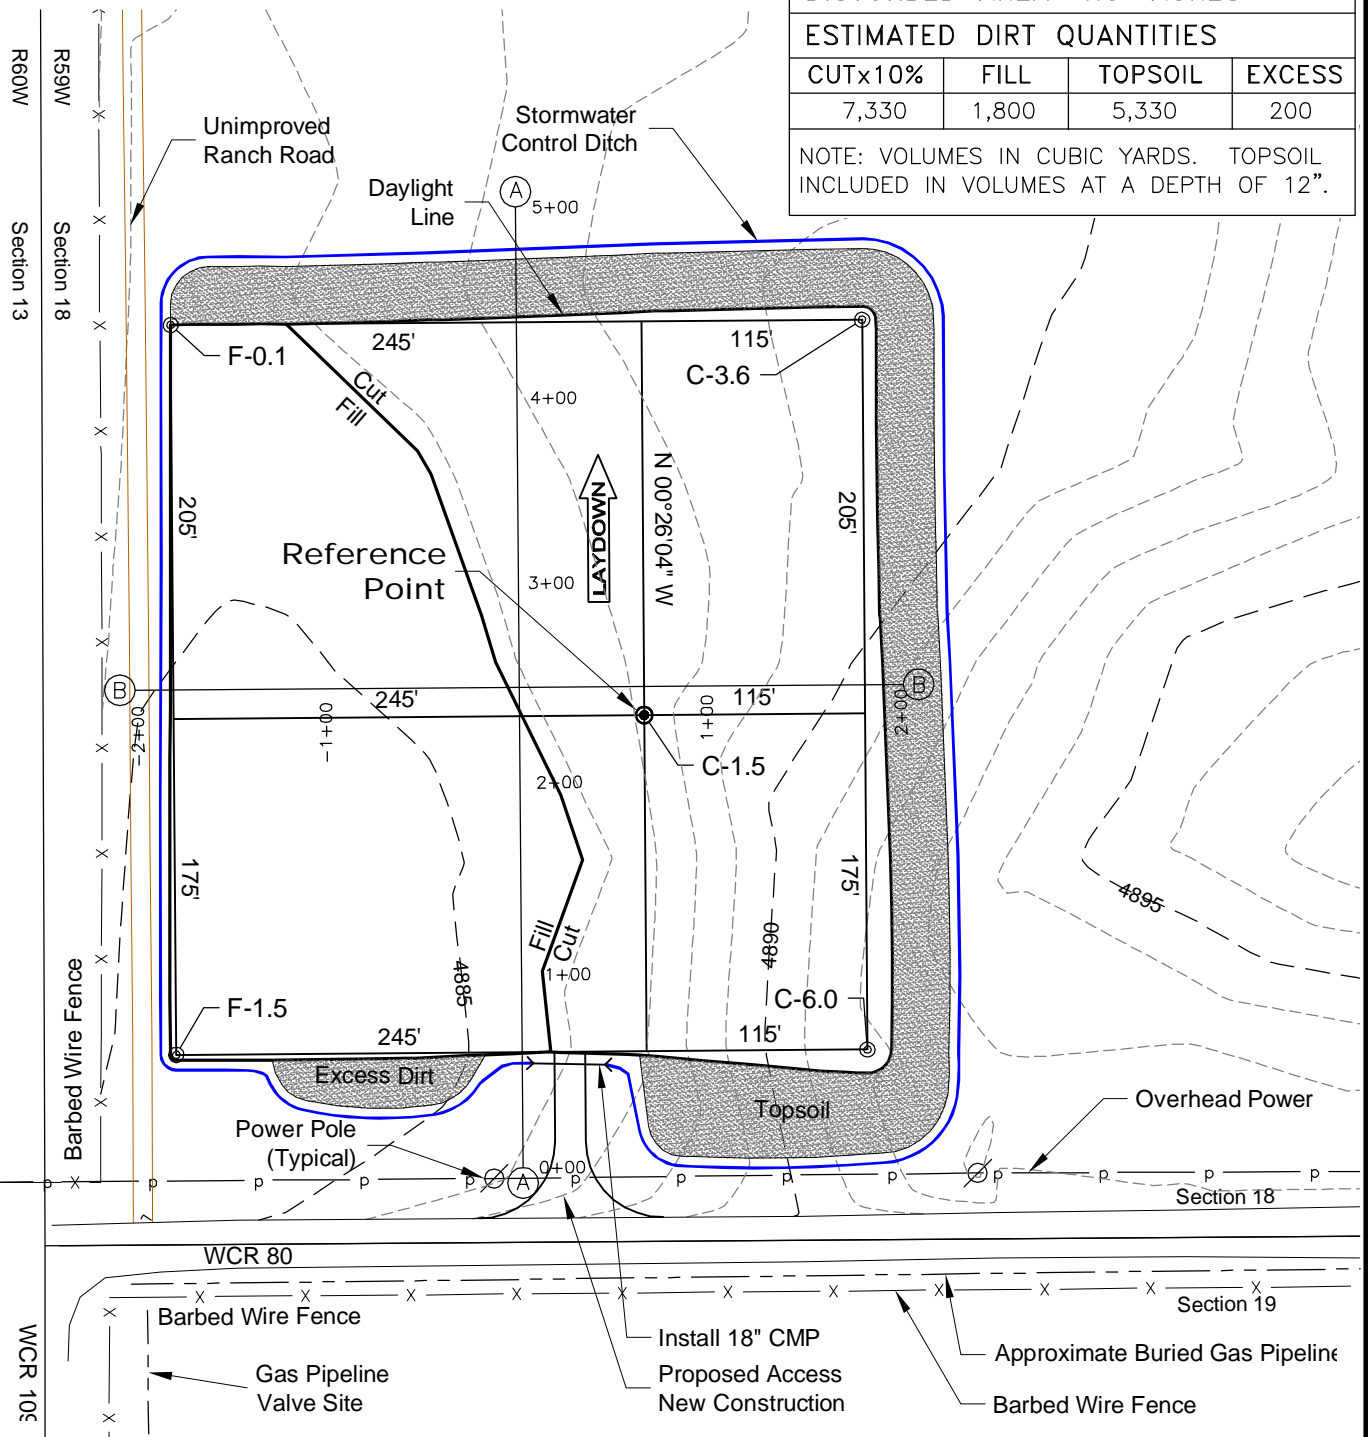

NOTE:
10% ALLOWANCE IS MADE FOR SOIL EXPANSION.

9/12/12





LAND SURVEYING AND MAPPING
LAFAYETTE - WINTER PARK
Ph 303 666 0379 Fx 303 665 6320

CONDOR ENERGY TECHNOLOGY LLC
WAVES 2H PAD

LOT 4 SECTION 18 T7N R59W
6th PM WELD COUNTY COLORADO

CONSTRUCTION LAYOUT DRAWING

2 of 2

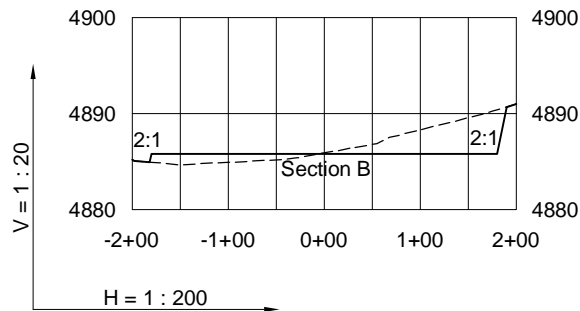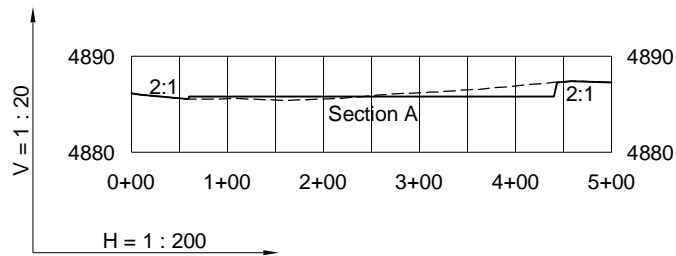

9/12/12

----- Existing Ground
 _____ Proposed Grade



LAND SURVEYING AND MAPPING
LAFAYETTE - WINTER PARK
 Ph 303 666 0379 Fx 303 665 6320

CONDOR ENERGY TECHNOLOGY LLC
WAVES 2H PAD

LOT 4 SECTION 18 T7N R59W
6th PM WELD COUNTY COLORADO