



EXHIBIT II VICINITY MAP of 2012 PROJECT HOMER DEEP UNIT, WINTER FLATS 100, WINTER FLATS 99 & WAGON TRACK FED.	Prepared By: P.E. GROSCH CONSTRUCTION, INC. Surveyors - Engineers - Constructors P.O. Box 36 1028 Lane 10 12 Wetland, Wyoming 82401 Ph: 307-347-3332 Fax: 307-347-8589 Email: regina@grcon.com	PRJ. NO. 20A12.31A12	SURVEY AMG
		DWG. NO. bhpp12-ec2-rds-pub	DESIGN
		FILE bhppProj Wide	DRAWN 11/19/12
		REC. 80-56	REVISION
BLACK HILLS PLATEAU PRODUCTION COMPANY, LLC DENVER, COLORADO			

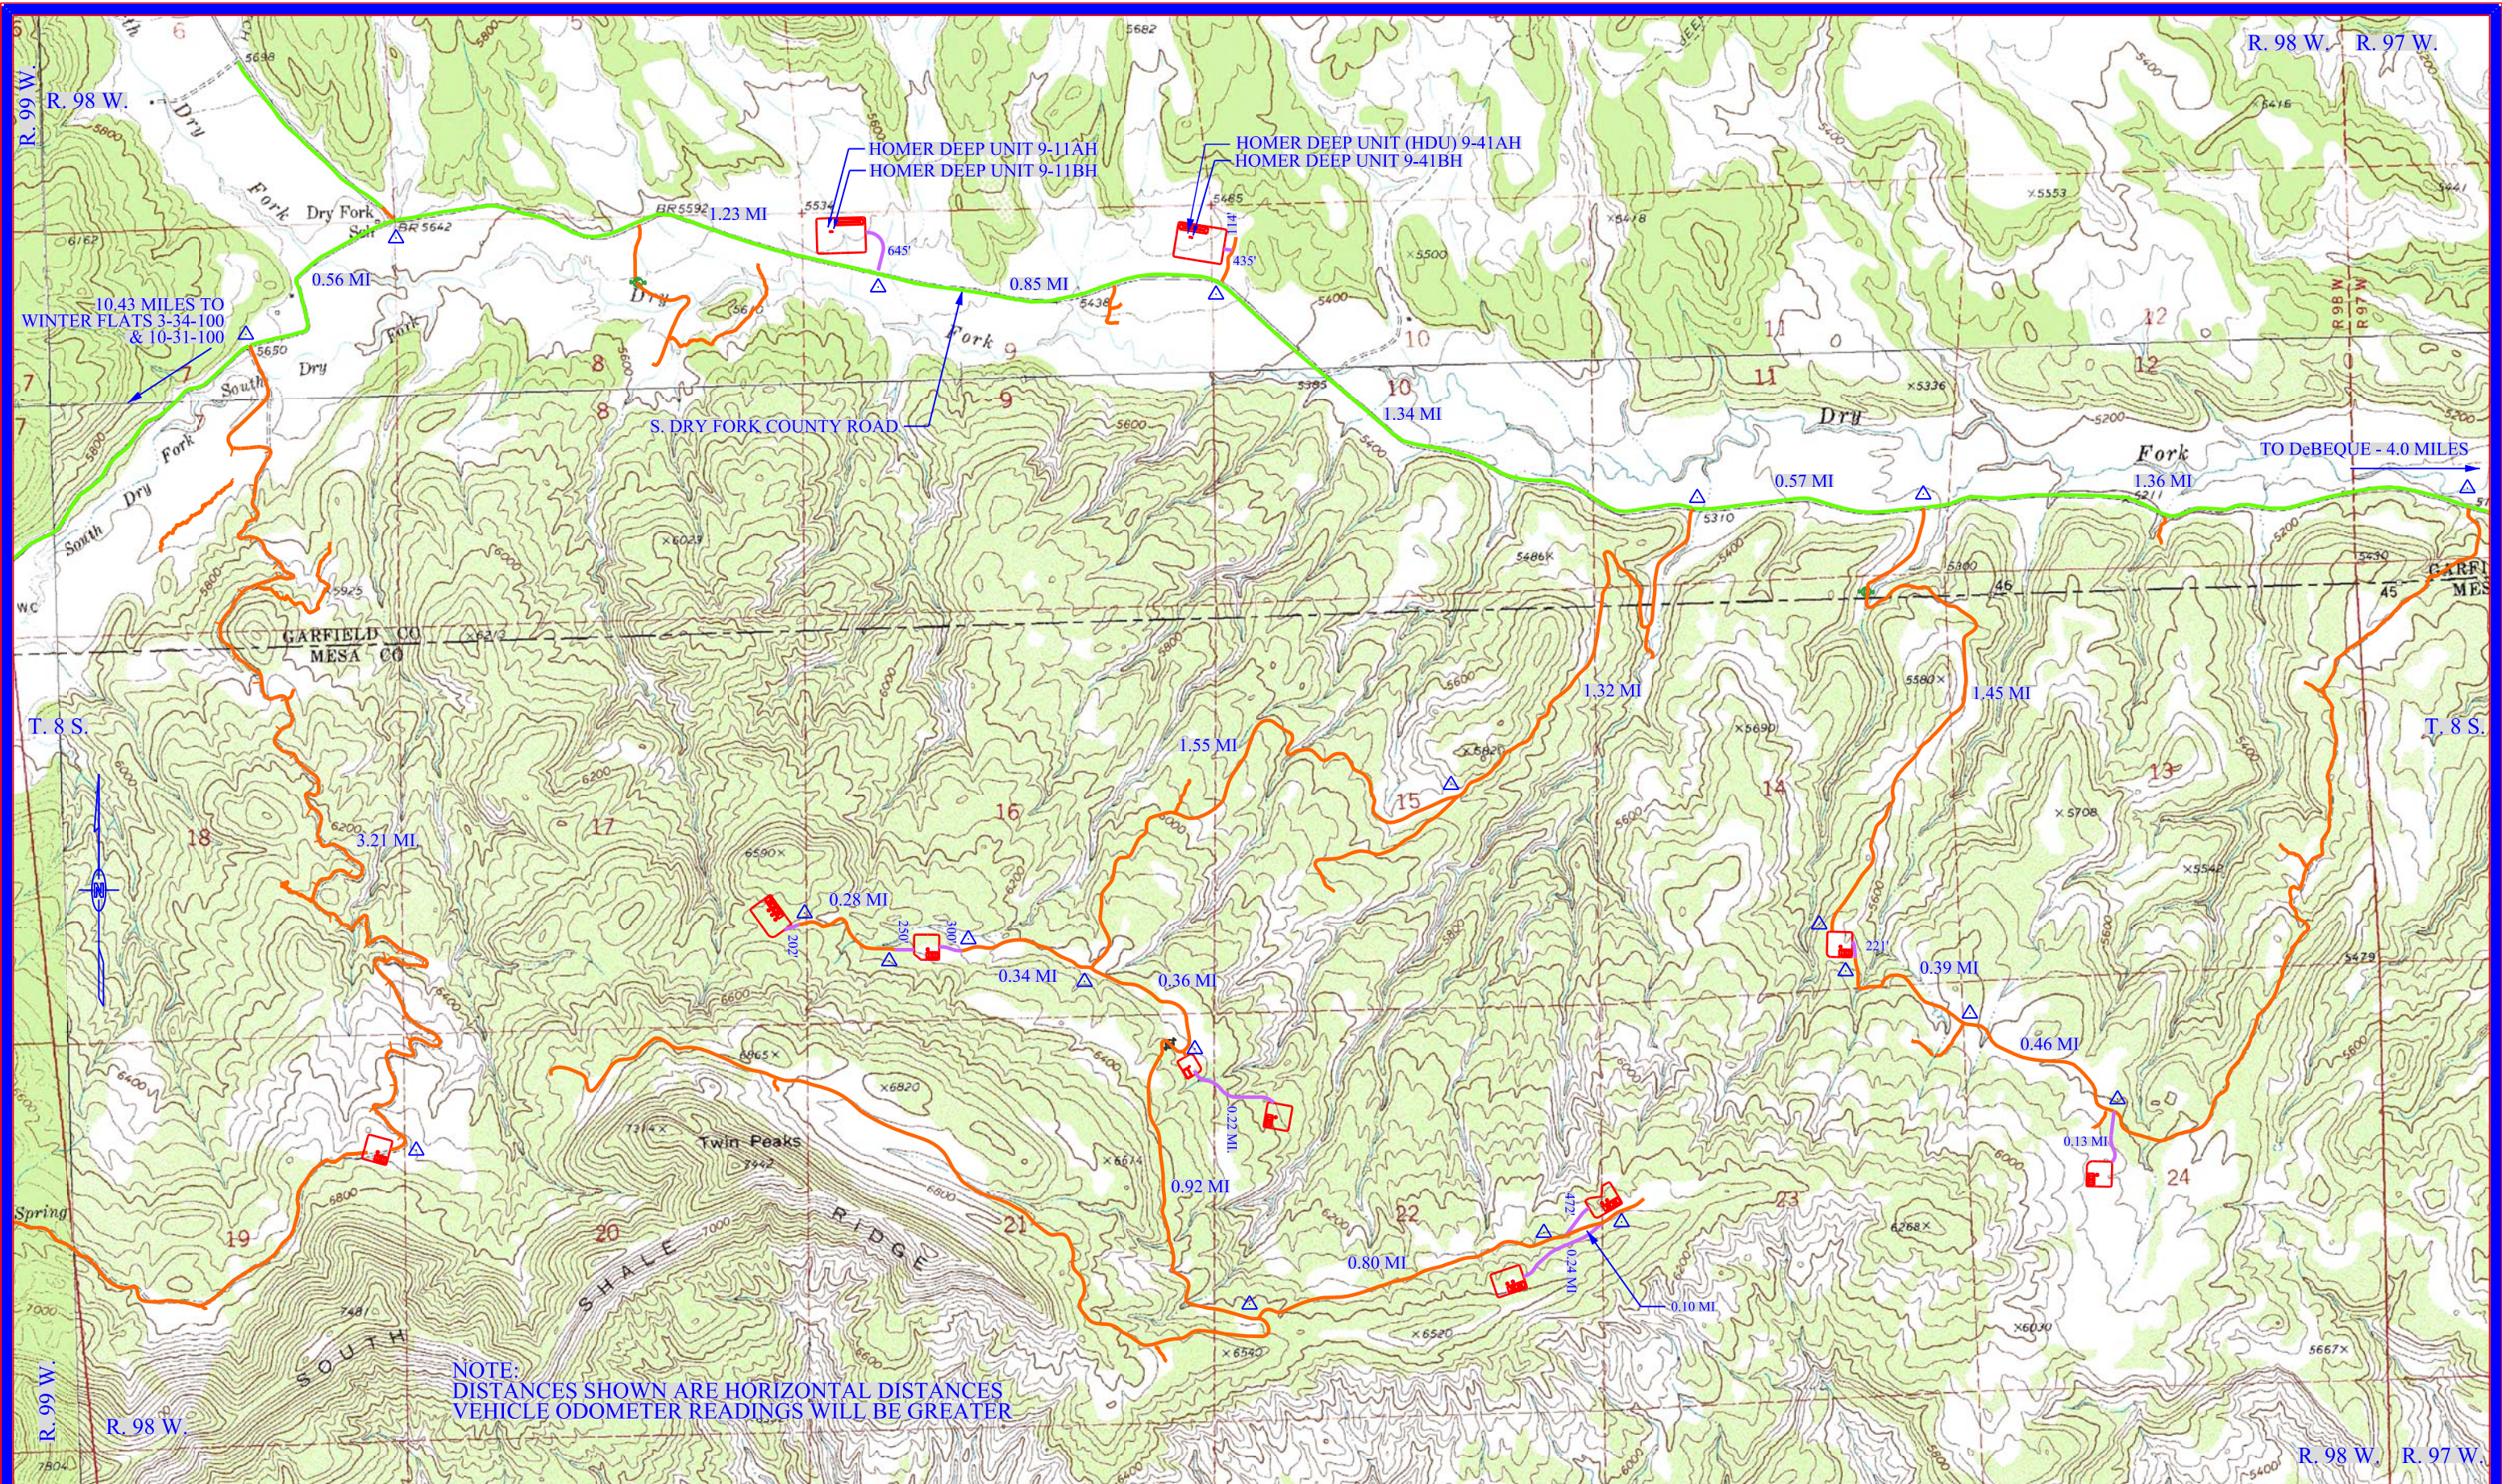

PREPARED BY:	SUR:	PRJ. #:	20a12 .. 31a12
P.E. GROSCH CONSTRUCTION, INC.	DES:	REC:	lidar
SURVEYORS - ENGINEERS - CONSTRUCTORS	DWN:	FILE:	T7400/GpkData-v8/Client/Black Hills E&P/Colo/Mesa
P. O. BOX 36 WORLAND, WY 82401 (307)347-3332	REV:	DWG:	Proj Wide/Dgn/hdu12-ex3a_rds-pads-27utm12n

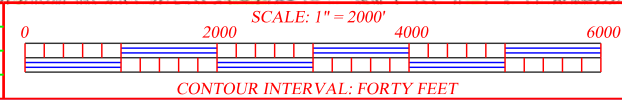

BLACK HILLS PLATEAU
PRODUCTION COMPANY, LLC
DENVER, COLORADO

HOMER DEEP UNIT
SECTIONS 9, 14, 16, 17, 19, 22, 23 & 24
T. 8 S., R. 98 W.

EXHIBIT III-A
DRAWING DESCRIPTION
VICINITY MAP - ROADS