


T6N

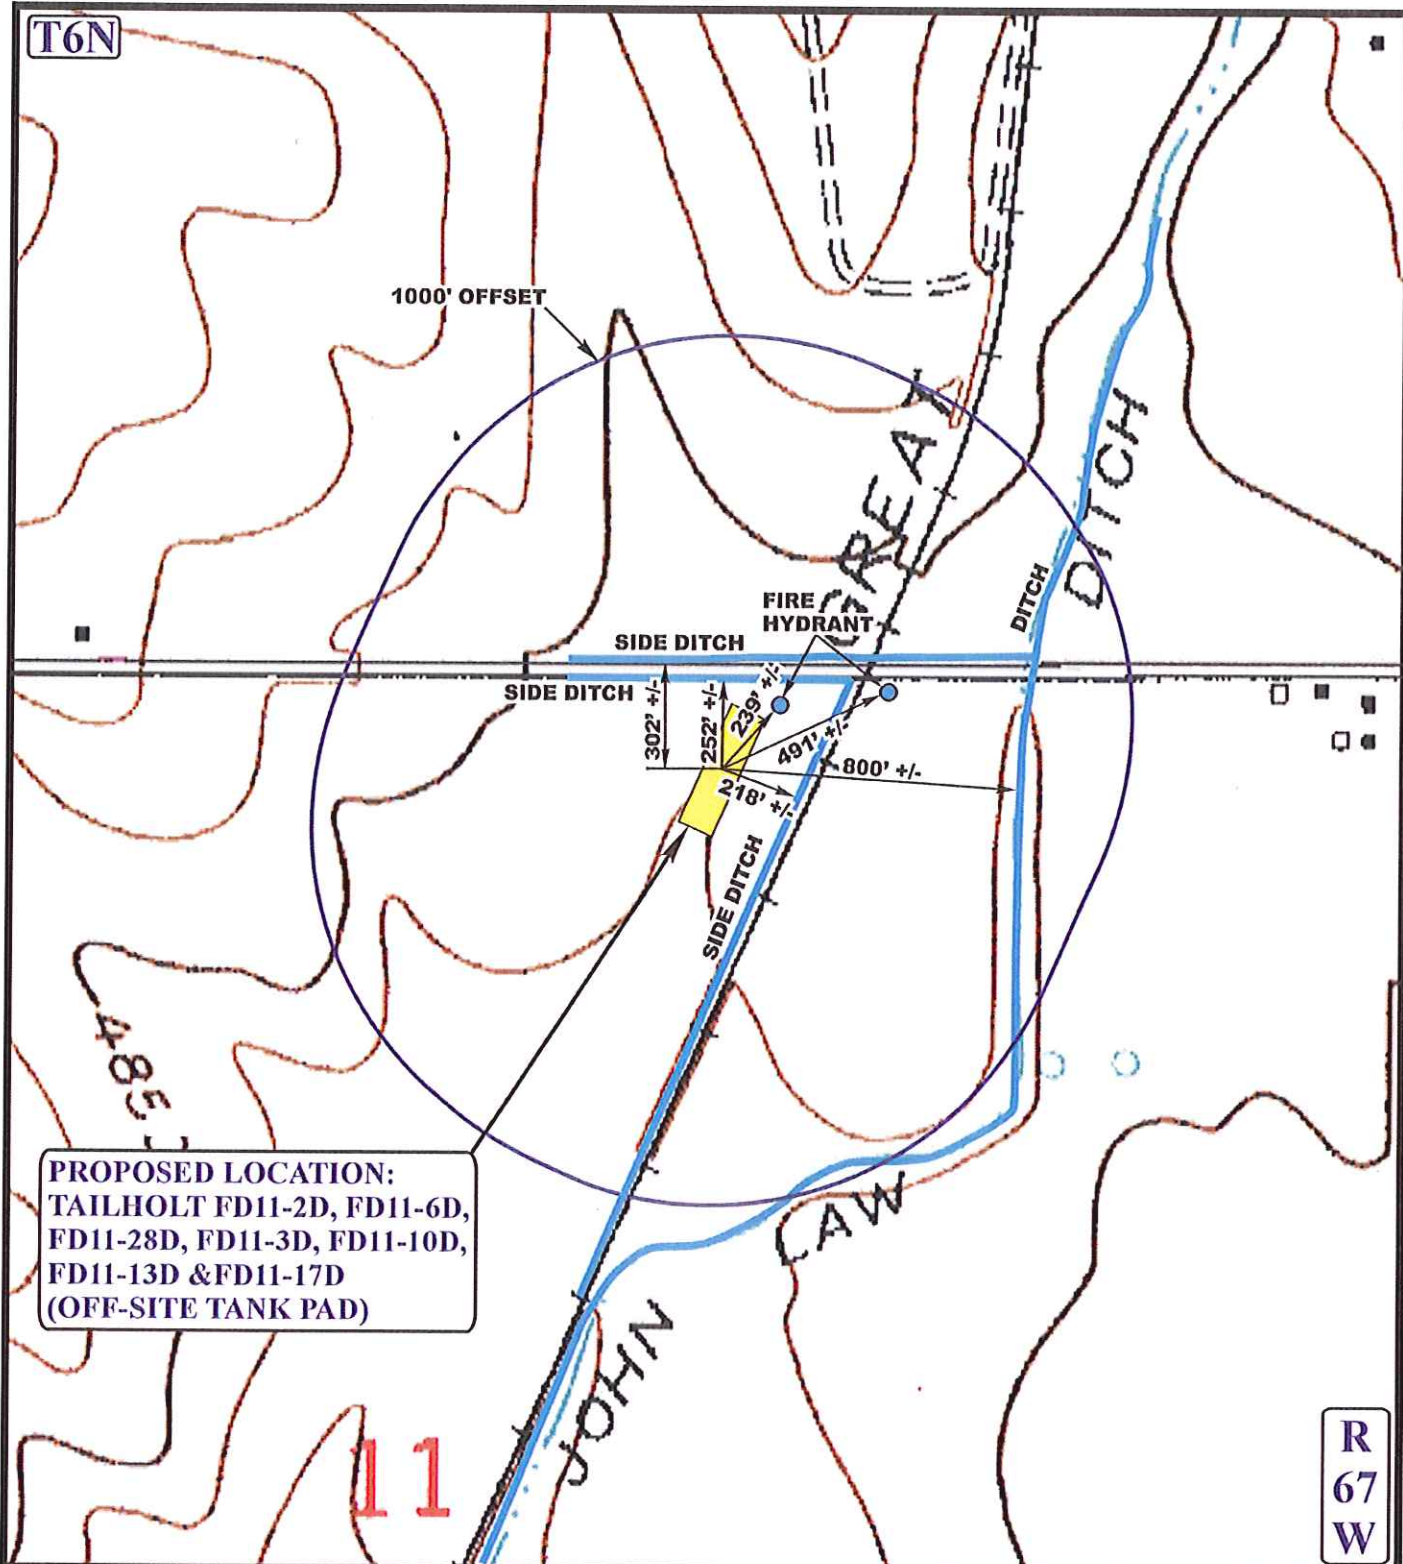

PROPOSED LOCATION:
 TAILHOLT FD11-2D, FD11-6D,
 FD11-28D, FD11-3D, FD11-10D,
 FD11-13D & FD11-17D
 (OFF-SITE TANK PAD)

LEGEND:

- EXISTING DRAINAGE
- 1000' OFFSET BOUNDARY
- FIRE HYDRANT



GREAT WESTERN OIL & GAS COMPANY

TAILHOLT FD11-2D, FD11-6D, FD11-28D, FD11-3D,
 FD11-10D, FD11-13D & FD11-17D (OFF-SITE TANK PAD)
 SECTION 11, T6N, R67W, 6th P.M.
 285' FNL 1870' FEL



Uintah Engineering & Land Surveying
 85 South 200 East Vernal, Utah 84078
 (435) 789-1017 * FAX (435) 789-1813

**HYDROLOGY
 MAP**

01 10 13
 MONTH DAY YEAR



SCALE: 1" = 500' DRAWN BY: J.L.H. REVISED: 00-00-00