



LOCATION DRAWING

CVR 5-63-32 PAD


SECTION: 32
TOWNSHIP: 5N
RANGE: 63W



IMPROVEMENTS:

(MEASURED FROM THE PROPOSED CVR 5-63-32-9H WELL LOCATION)

- | | | | |
|--|--|--|------------------------------|
| | COUNTY ROAD 63 220' W | | OVERHEAD UTILITY LINE 257' W |
| | ACCESS ROAD 205' N, 374' E, 341' NE, 547' NE, 589' SW | | DITCH 366' NE |
| | EX. PRODUCTION EQUIPMENT (BILL BARRETT) 391' & 474' NE | | BARROW DITCH 212' & 251' W |
| | EX. WELL HEAD 382' & 417' E | | POND 223' N, 280' NE |
| | IRRIGATION PIVOT TRACK 400' NW, 585' NW, 513' SE, 637' SE | | LOW AREA 302' NE |

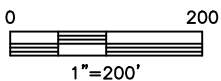

NEAREST: BUILDING 1374' N (DWELLING), PUBLIC ROAD 220' W (CR 63),
ABOVE GROUND UTILITY 257' W, RAILROAD 5280'+, PROPERTY LINE 230' W


DATE: 12/27/2012
PROJECT#: 2012174



CROSS SECTION DIAGRAM

CVR 5-63-32 PAD

SECTION: 32
TOWNSHIP: 5N
RANGE: 63W

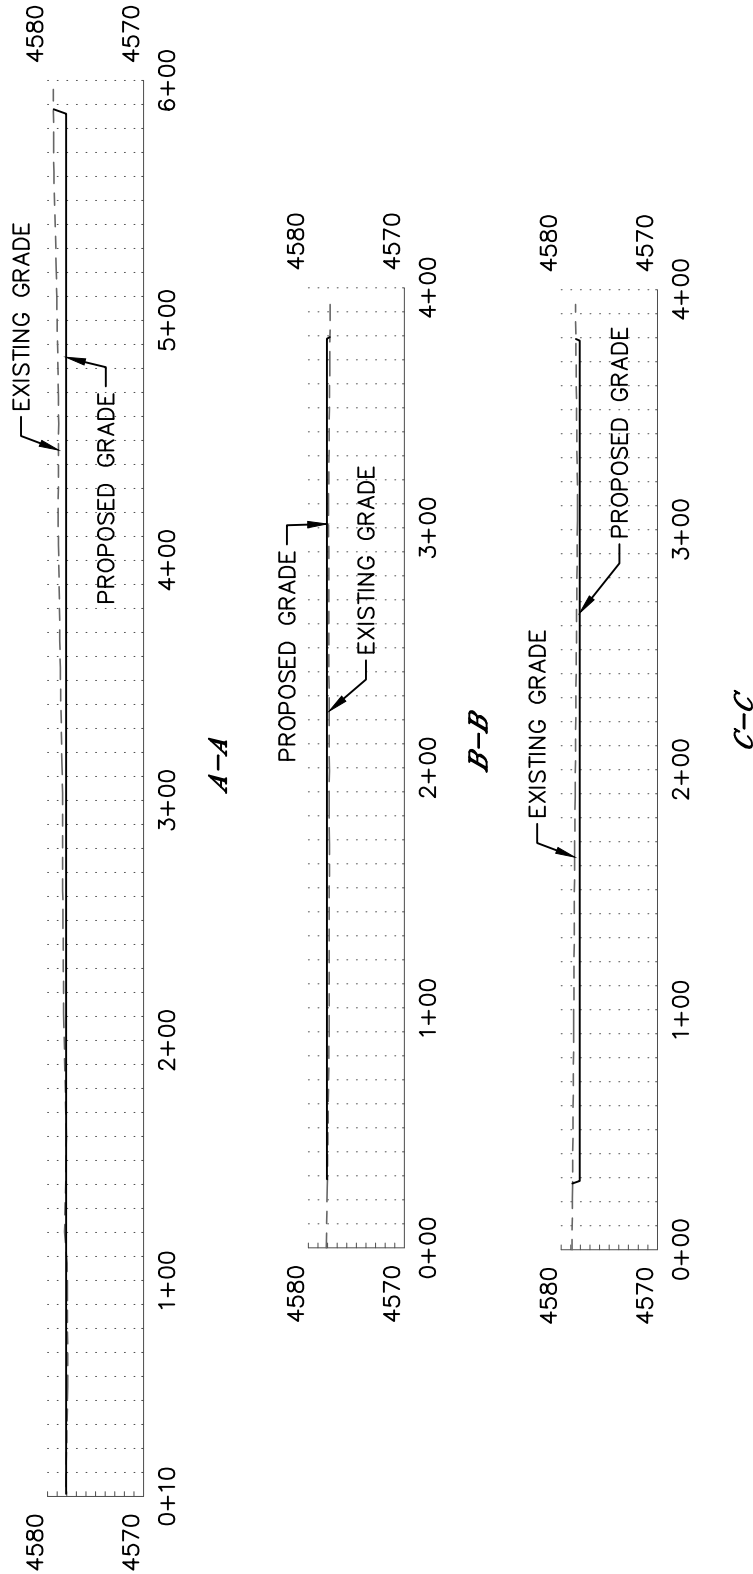

HORIZONTAL SCALE: 1"=80', VERTICAL SCALE: 1"=20'