

LEGEND:

 PROPOSED LOCATION



ConocoPhillips Company

TEBO #33-1H
SECTION 33, T4S, R64W, 6th P.M.
900' FSL 310' FWL




Uintah Engineering & Land Surveying
 85 South 200 East Vernal, Utah 84078
 (435) 789-1017 * FAX (435) 789-1813

ACCESS ROAD
MAP

10	11	12
MONTH	DAY	YEAR

SCALE: 1:100,000 DRAWN BY: J.L.H. REV: 01-28-13 B.D.H.



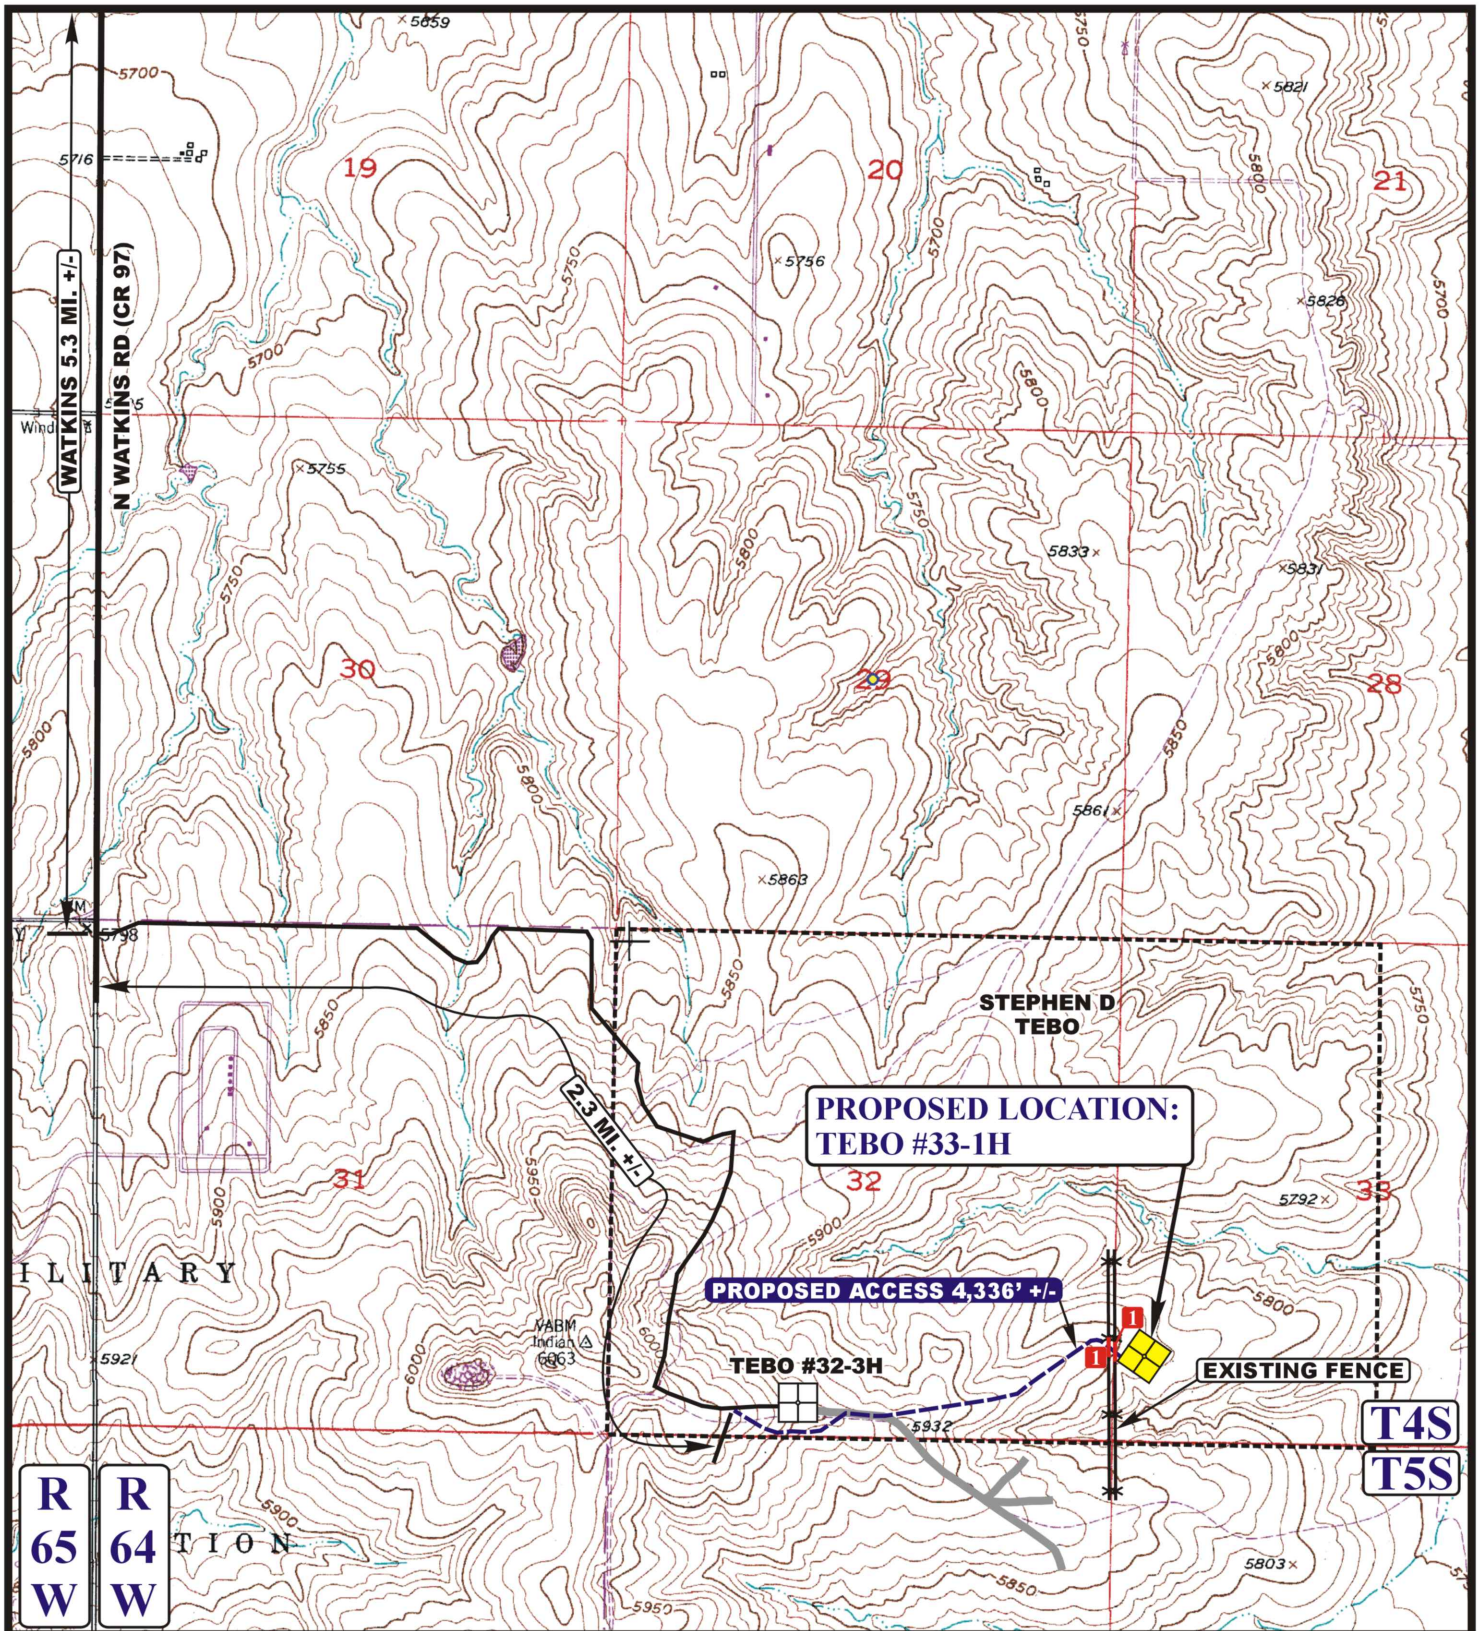

**PROPOSED LOCATION:
TEBO #33-1H**

PROPOSED ACCESS 4,336' +/-

TEBO #32-3H

EXISTING FENCE

**STEPHEN D
TEBO**

**R
65
W**

**R
64
W**

T4S

T5S

LEGEND:

- EXISTING ROAD
- PROPOSED ACCESS ROAD
- EXISTING 2-TRACK
- EXISTING FENCE
- INSTALL CATTLEGUARD



ConocoPhillips Company

TEBO #33-1H
SECTION 33, T4S, R64W, 6th P.M.
900' FSL 310' FWL



Uintah Engineering & Land Surveying
 85 South 200 East Vernal, Utah 84078
 (435) 789-1017 * FAX (435) 789-1813

**ACCESS ROAD
MAP**

10 MONTH	11 DAY	12 YEAR
--------------------	------------------	-------------------

SCALE: 1" = 2000' DRAWN BY: J.L.H. REV: 01-28-13 B.D.H.

